


Rev	Date	Description	Author
B	26.05.20	Issued for planning	ha

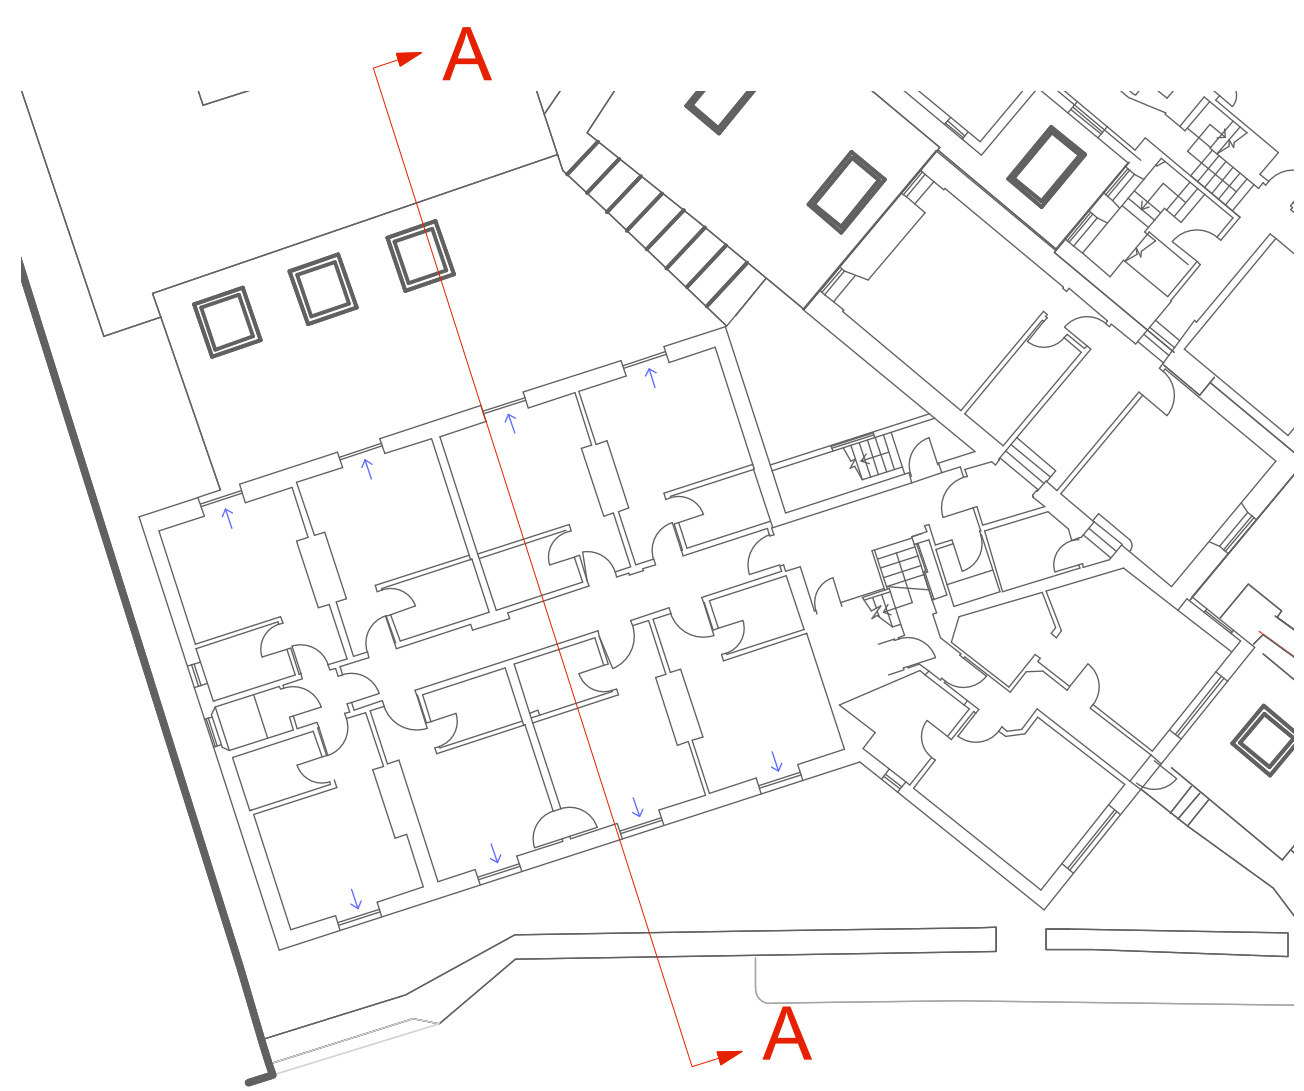

Key:
 - - - - - To be demolished



Section A - A

PLANNING

Tregarthen Hotel
 Isles of Scilly

Existing Section

Scale: 1:50 @ A1 (1:100 @ A3)

Drawing No: 1532 / PL06 Rev B

The Boat Shed, Michael Browning Way
 Exeter EX2 8DD
 01392 438051 mail@g-a.uk.com

grainge architects