


Elevation A - A



Elevation B - B

Key:

----- To be demolished

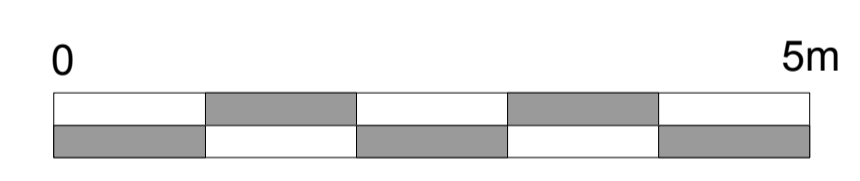

PLANNING

Tregarthen Hotel
Isles of Scilly

Existing Elevations (1 of 2)

Scale: 1:50 @ A1 (1:100 @ A3)

Drawing No: 1532 / PLO4 Rev B

The Boat Shed, Michael Browning Way
Exeter EX2 8DD
01392 438051 mail@g-a.uk.com

grainge architects