


Elevation C - C



Elevation D - D

Key:

— Proposed

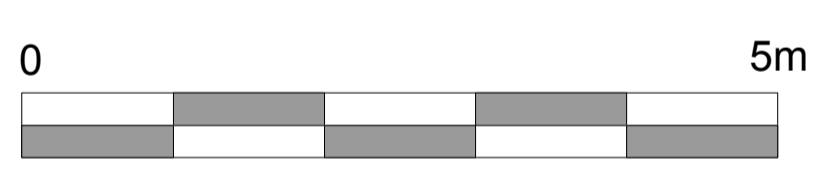

PLANNING

Tregarthen Hotel
Isles of Scilly

Proposed Elevations (2 of 2)

Scale: 1:50 @ A1 (1:100 @ A3)

Drawing No: 1532 / PL10 Rev B

The Boat Shed, Michael Browning Way
Exeter EX2 8DD
01392 438051 mail@g-a.uk.com

grainge architects