


<u>Proposed</u> Ground Floor Plan

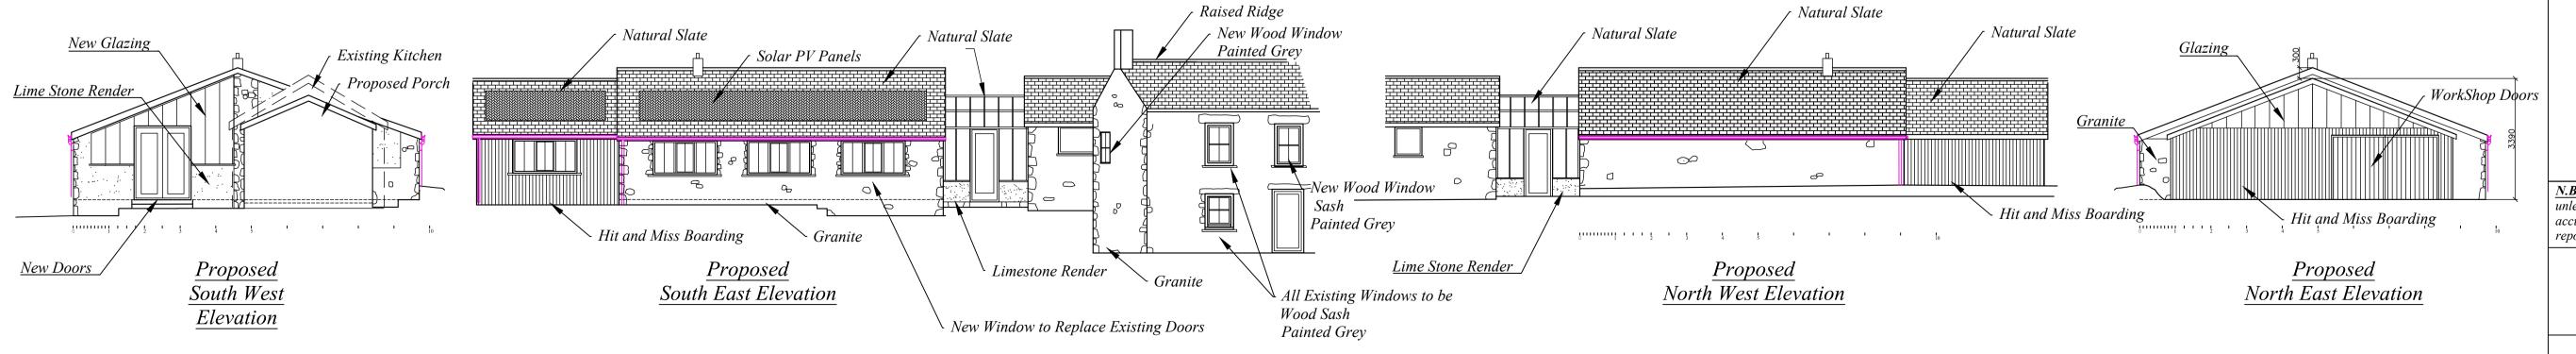

\ Proposed Workshop

Ground Floor Plan

Trevean Higher Town St. Martin's Isles of Scilly

Proposed Studio, Workshop and Alterations to Existing Dwelling

## Mrs M Bayetto

© Copyright Paul Osborne

N.B.-No measurements to be scaled from this drawing unless specified. Whilst all efforts are made to insure accurate measurements Any discrepancies should be reported immediately to the architect.

Date - Dec 2019 Amended - January/Feb/ Mar 2020 Scale - 1 : 100 @ A1

PAUL OSBORNE CARN THOMAS

ST. MARY'S, ISLES of SCILLY. TR21 0PT Tel (01720) 423066

Email: paul@sailscilly.com

PS-TGS-8e