


Title	IoS GO-EV Site Elevations
--------------	---------------------------

Notes

Diagram showing South (rear) elevation of carport installation with associated EV charging and supply equipment.

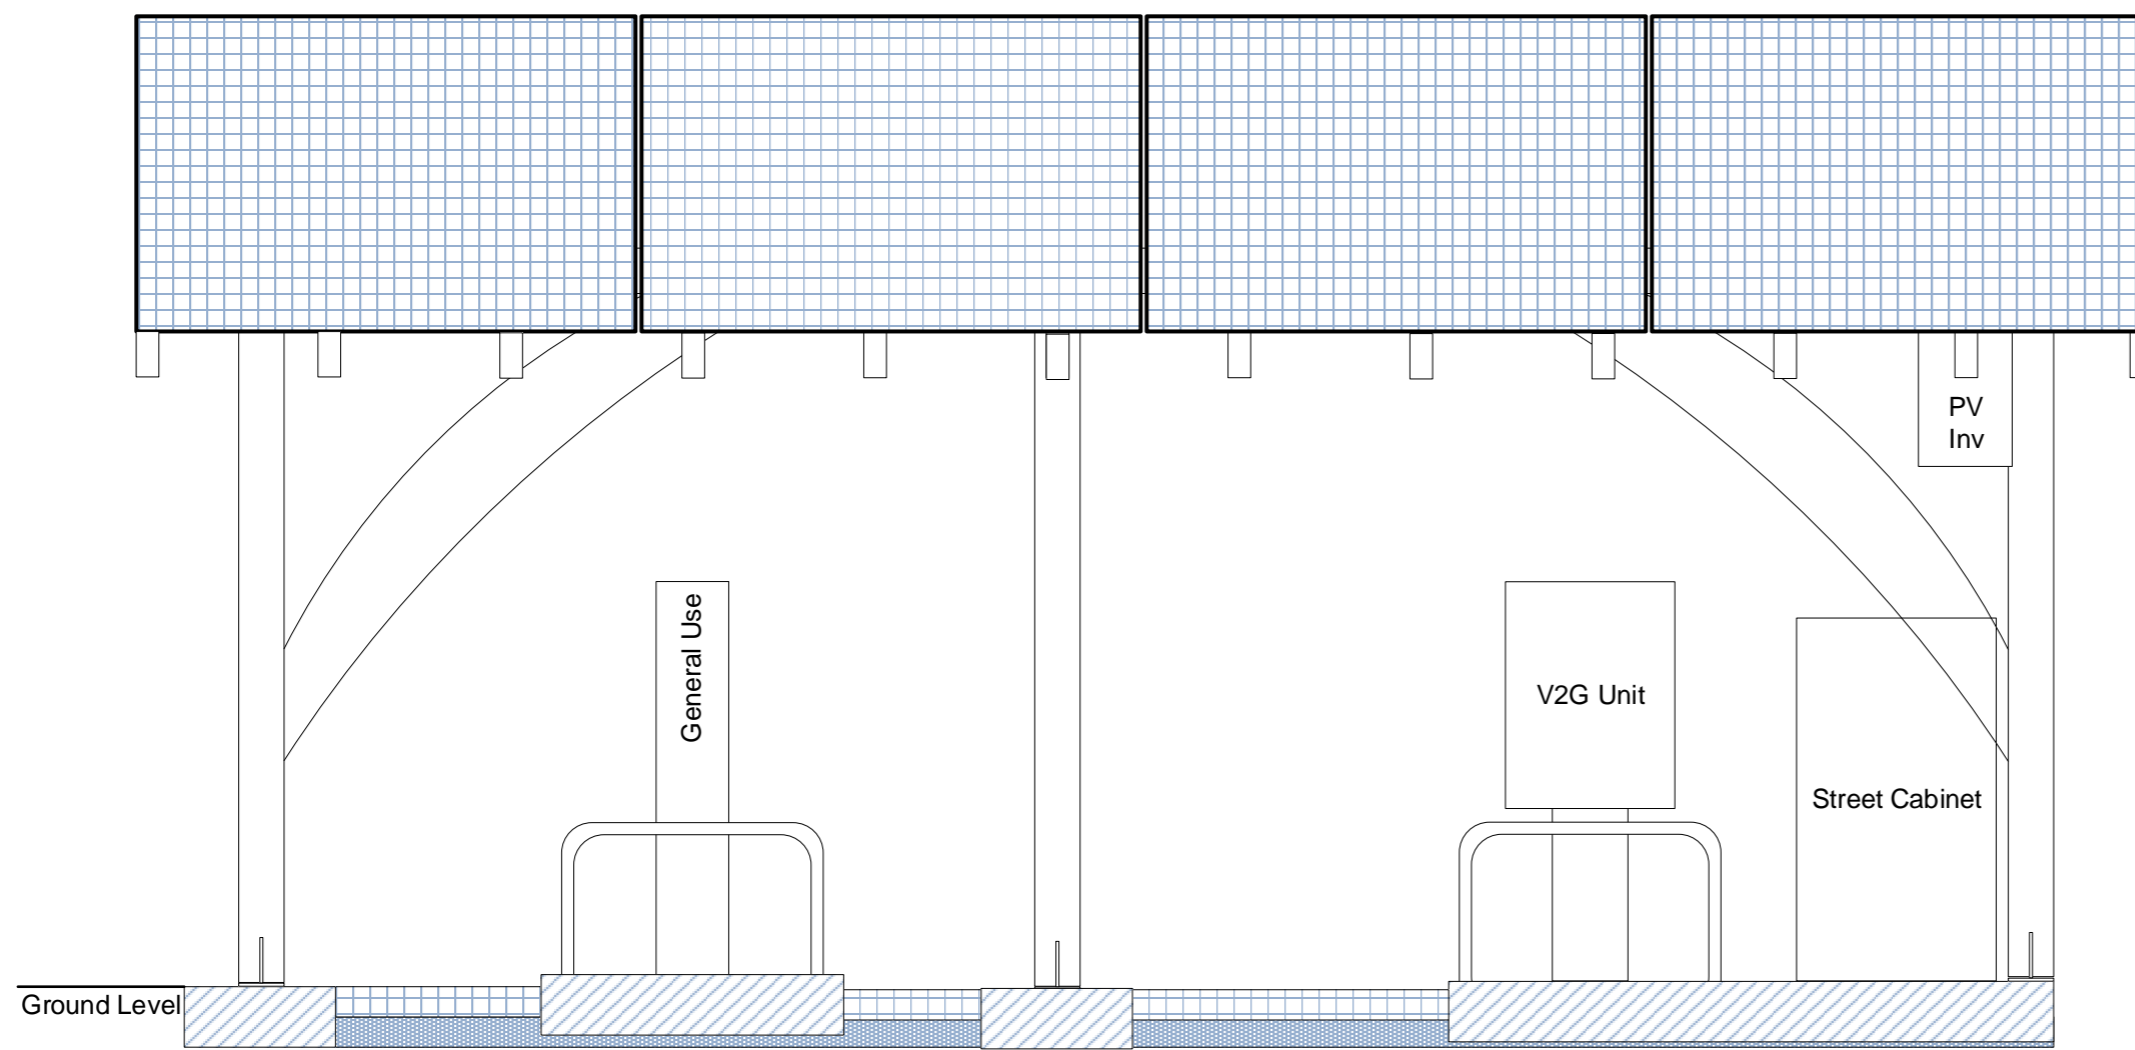

Project	IoS GO-EV
Client	IoSCV
Date	10/05/2020
Scale	1:25
Drawn	DJH
Drawing	GO-EV Site 10B South Elevation
Revision	01

Designed By




Email: info@ioscv.co.uk
 Web: www.ioscv.co.uk

Title	IoS GO-EV Site Elevations
--------------	---------------------------

Notes

Diagram showing North (front) elevation of carport installation with associated EV charging and supply equipment.

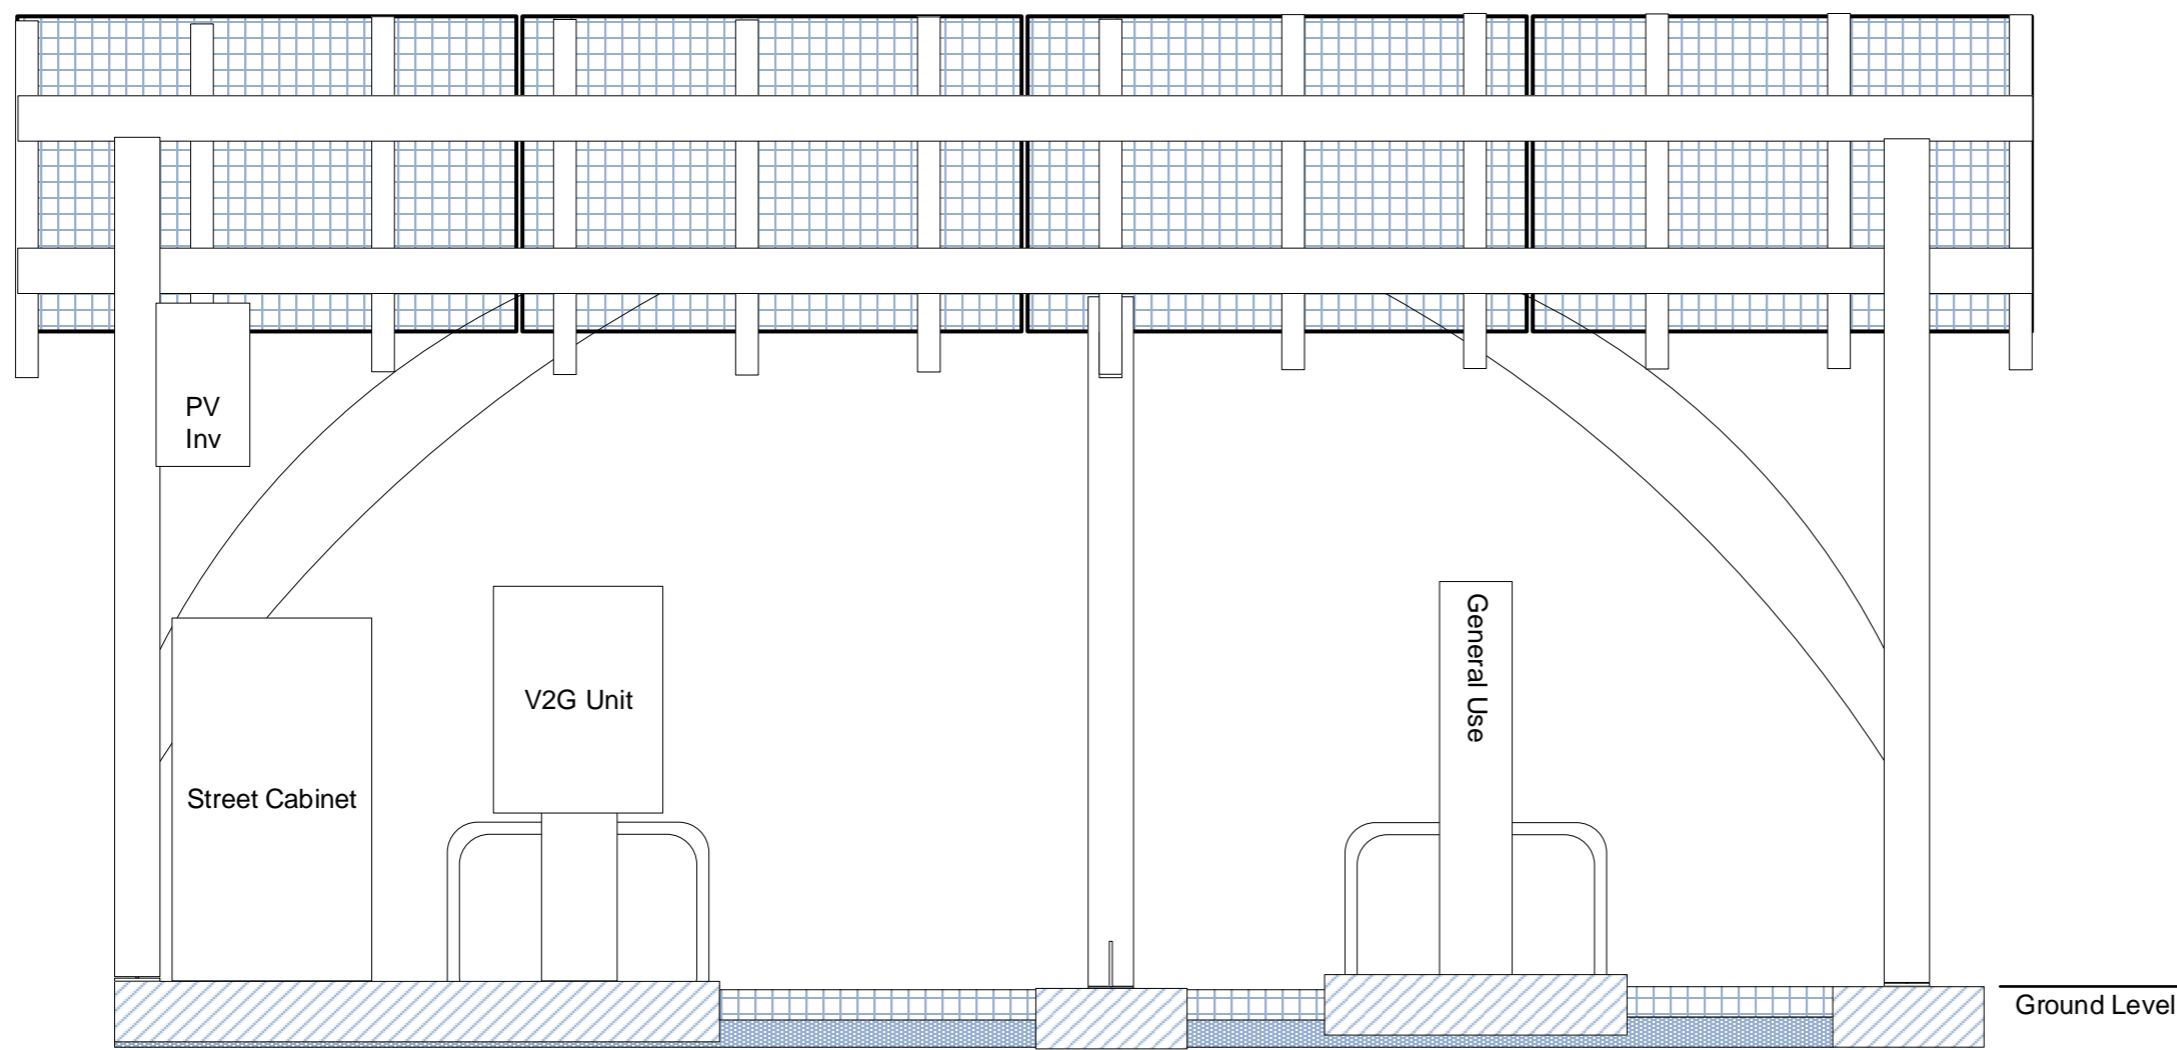


Project	IoS GO-EV
Client	IoSCV
Date	10/05/2020
Scale	1:25
Drawn	DJH
Drawing	GO-EV Site 10B North Elevation
Revision	01

Designed By



Email: info@ioscv.co.uk
 Web: www.ioscv.co.uk

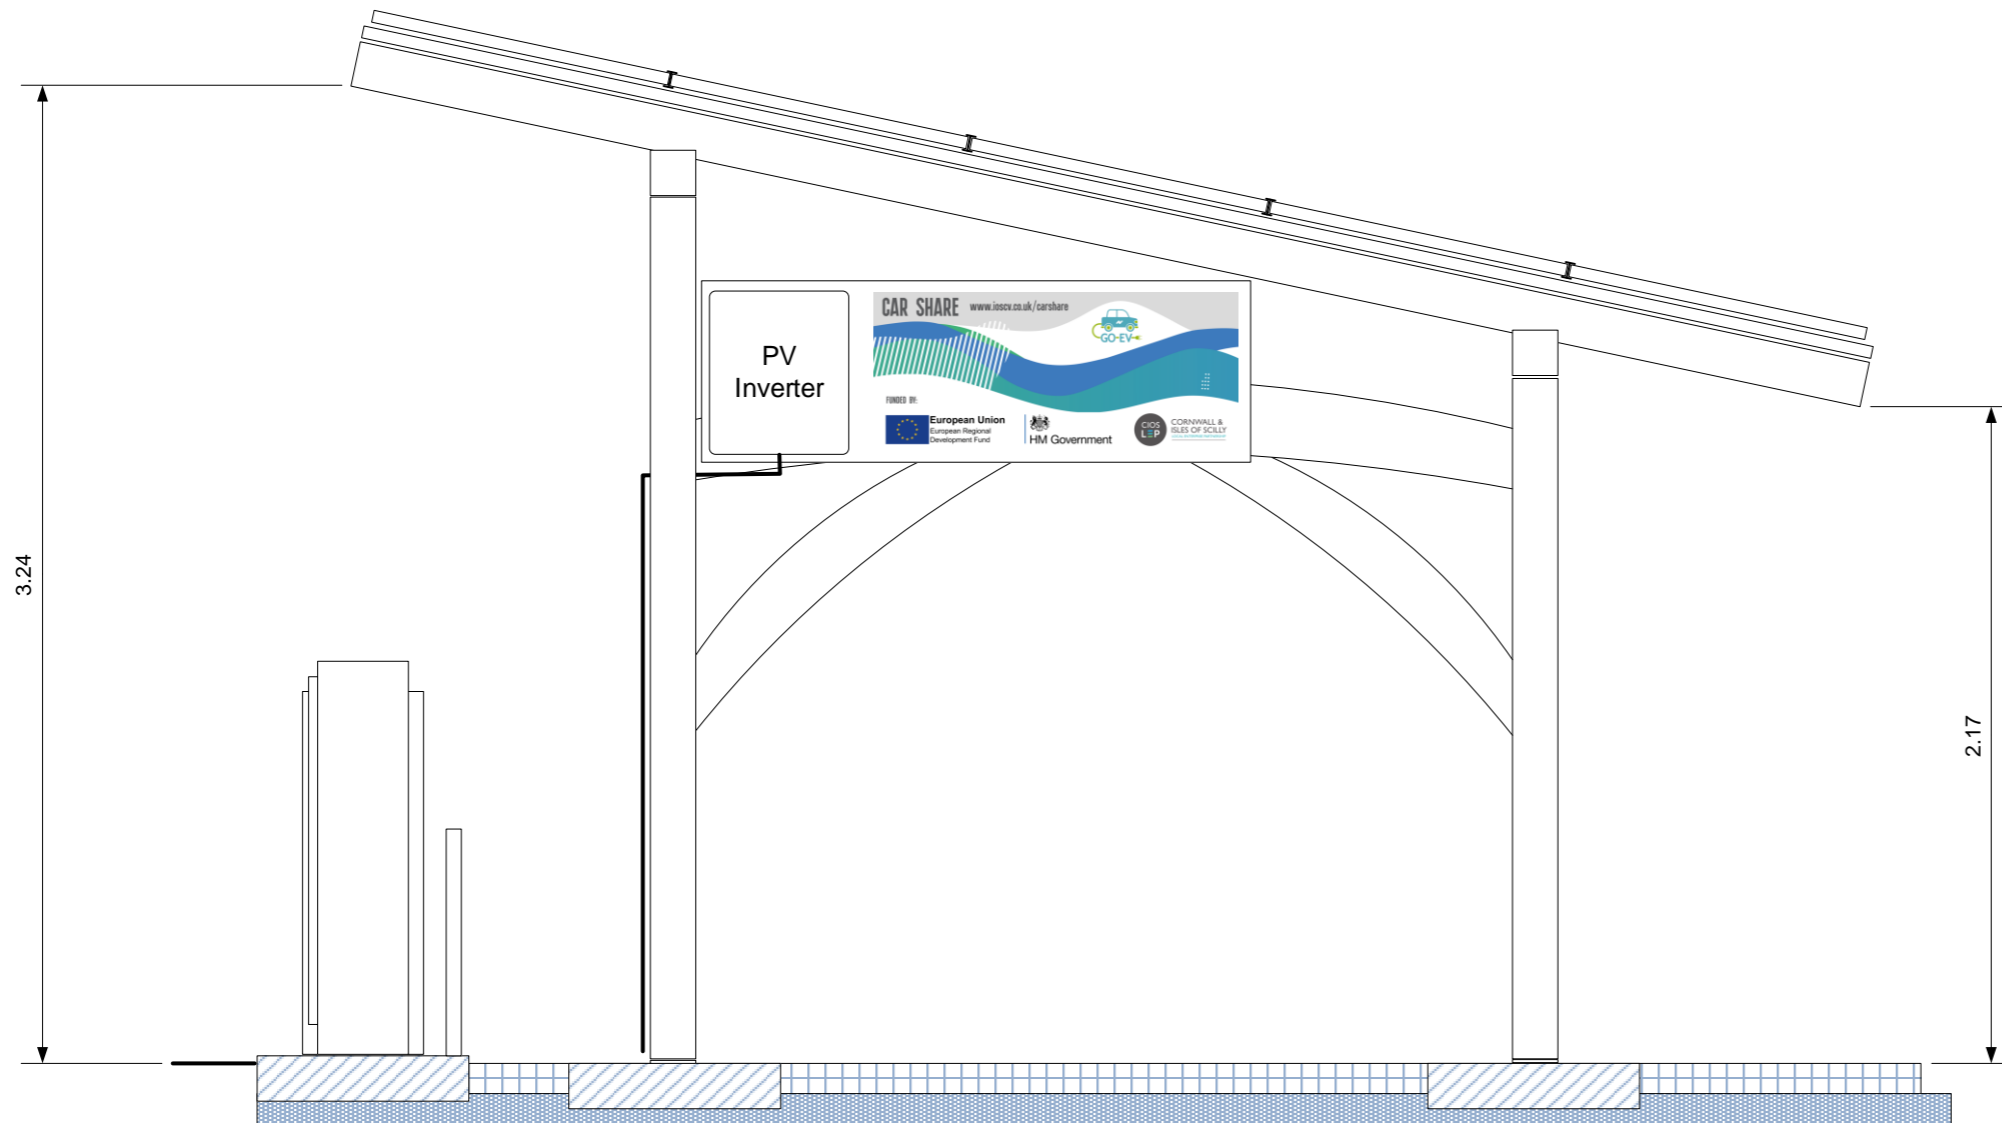

Title	IoS GO-EV Site Elevations
--------------	---------------------------

Notes


Diagram showing West (left side) elevation of carport installation with associated solar, EV charging and supply equipment

Project	IoS GO-EV
Client	IoSCV
Date	10/05/2020
Scale	1:25
Drawn	DJH
Drawing	IoS GO-EV Site 10B West Elevation
Revision	01

Designed By



Email: info@ioscv.co.uk
 Web: www.ioscv.co.uk

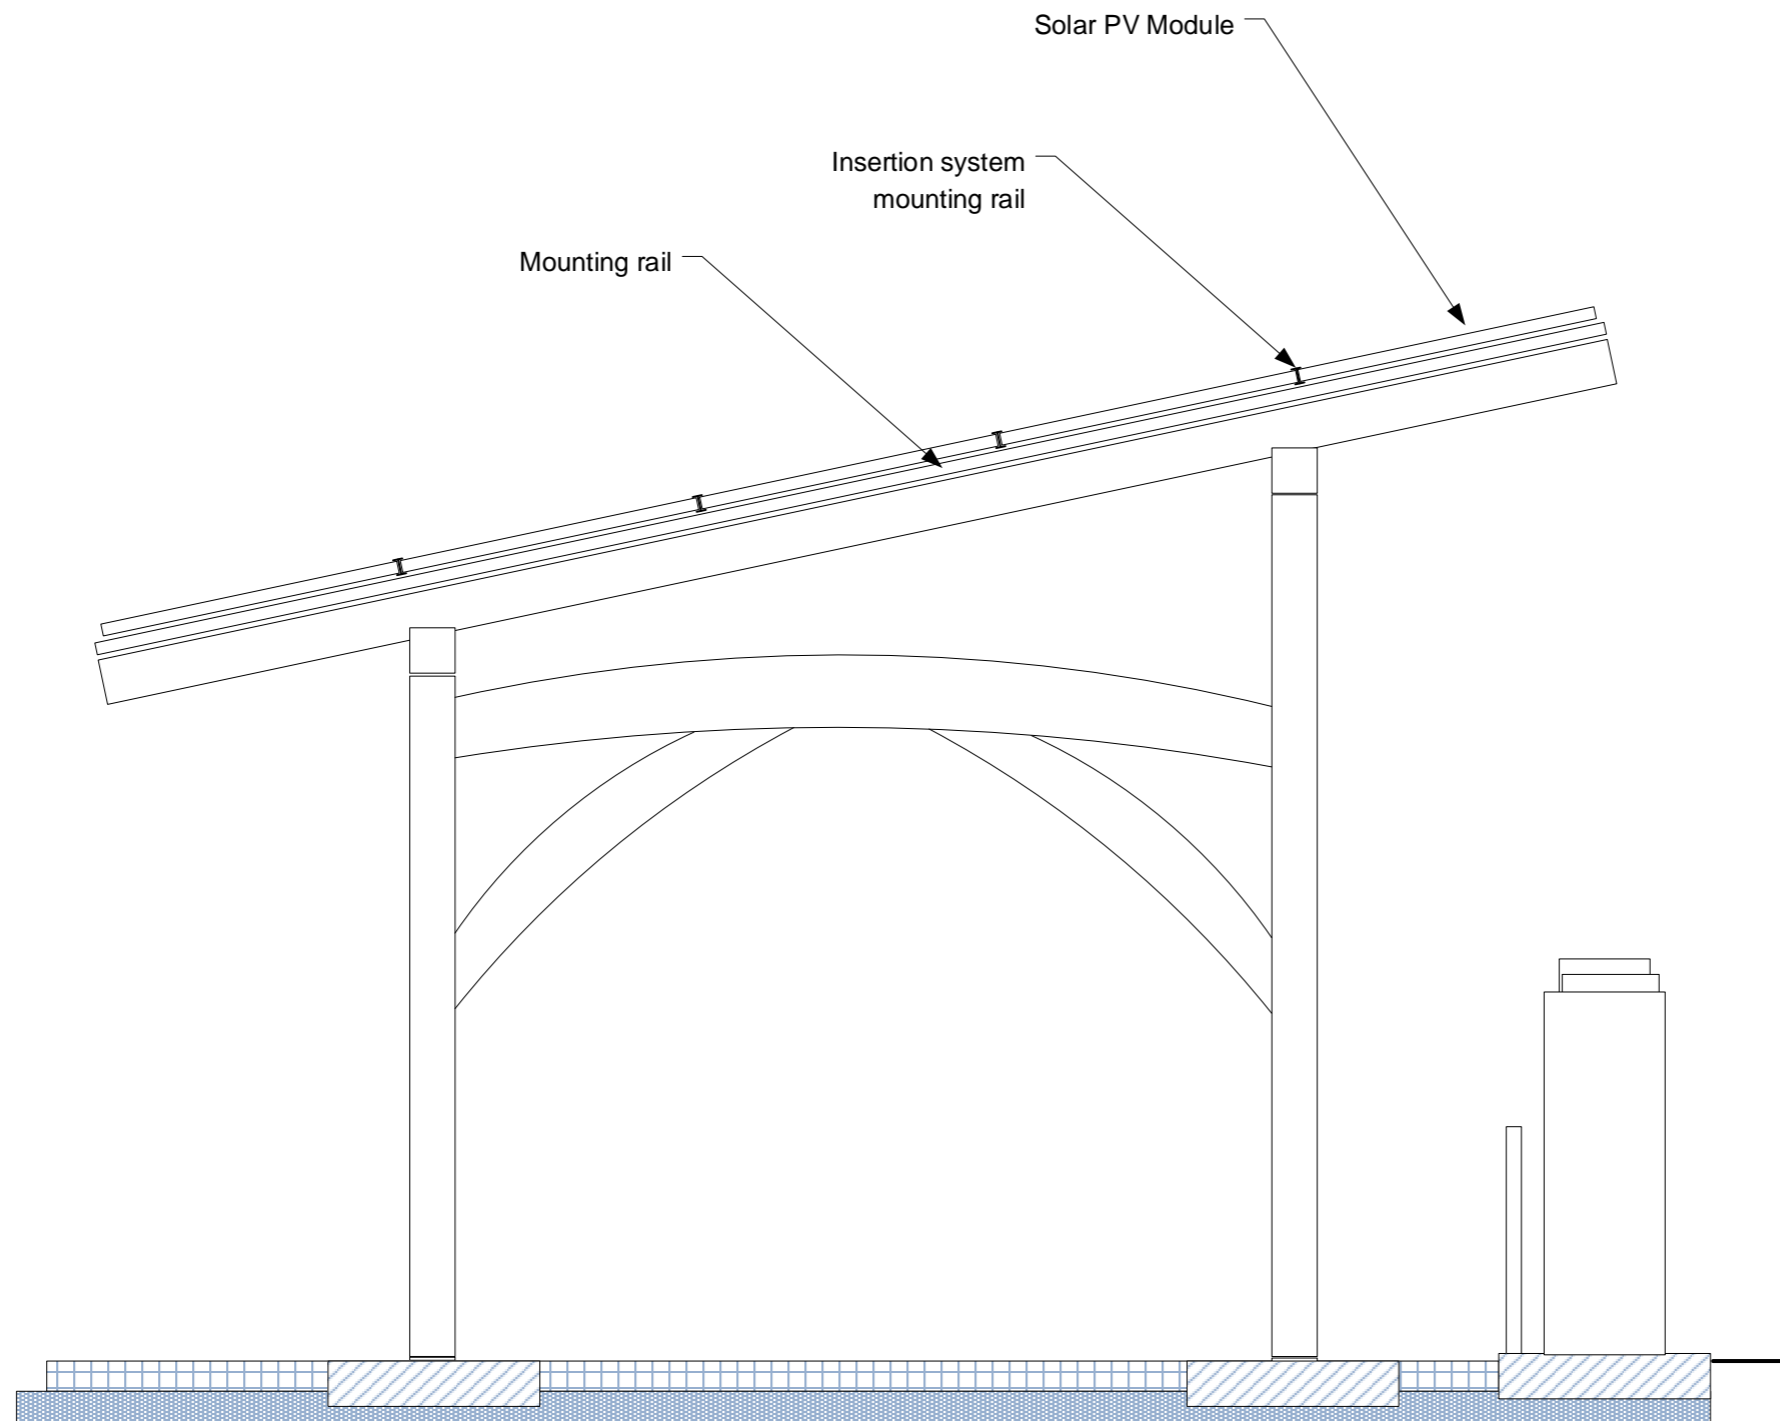


Title	IoS GO-EV Site Elevations
Notes	
Diagram showing East (right side) cross section elevation of carport and solar, EV charging and supply equipment installation.	
R01 First Version	

Project	IoS GO-EV
Client	IoSCV
Date	10/05/2020
Scale	1:25
Drawn	DJH
Drawing	GO-EV Site 10B East Elevation
Revision	01

Designed By



Email: info@ioscv.co.uk
 Web: www.ioscv.co.uk

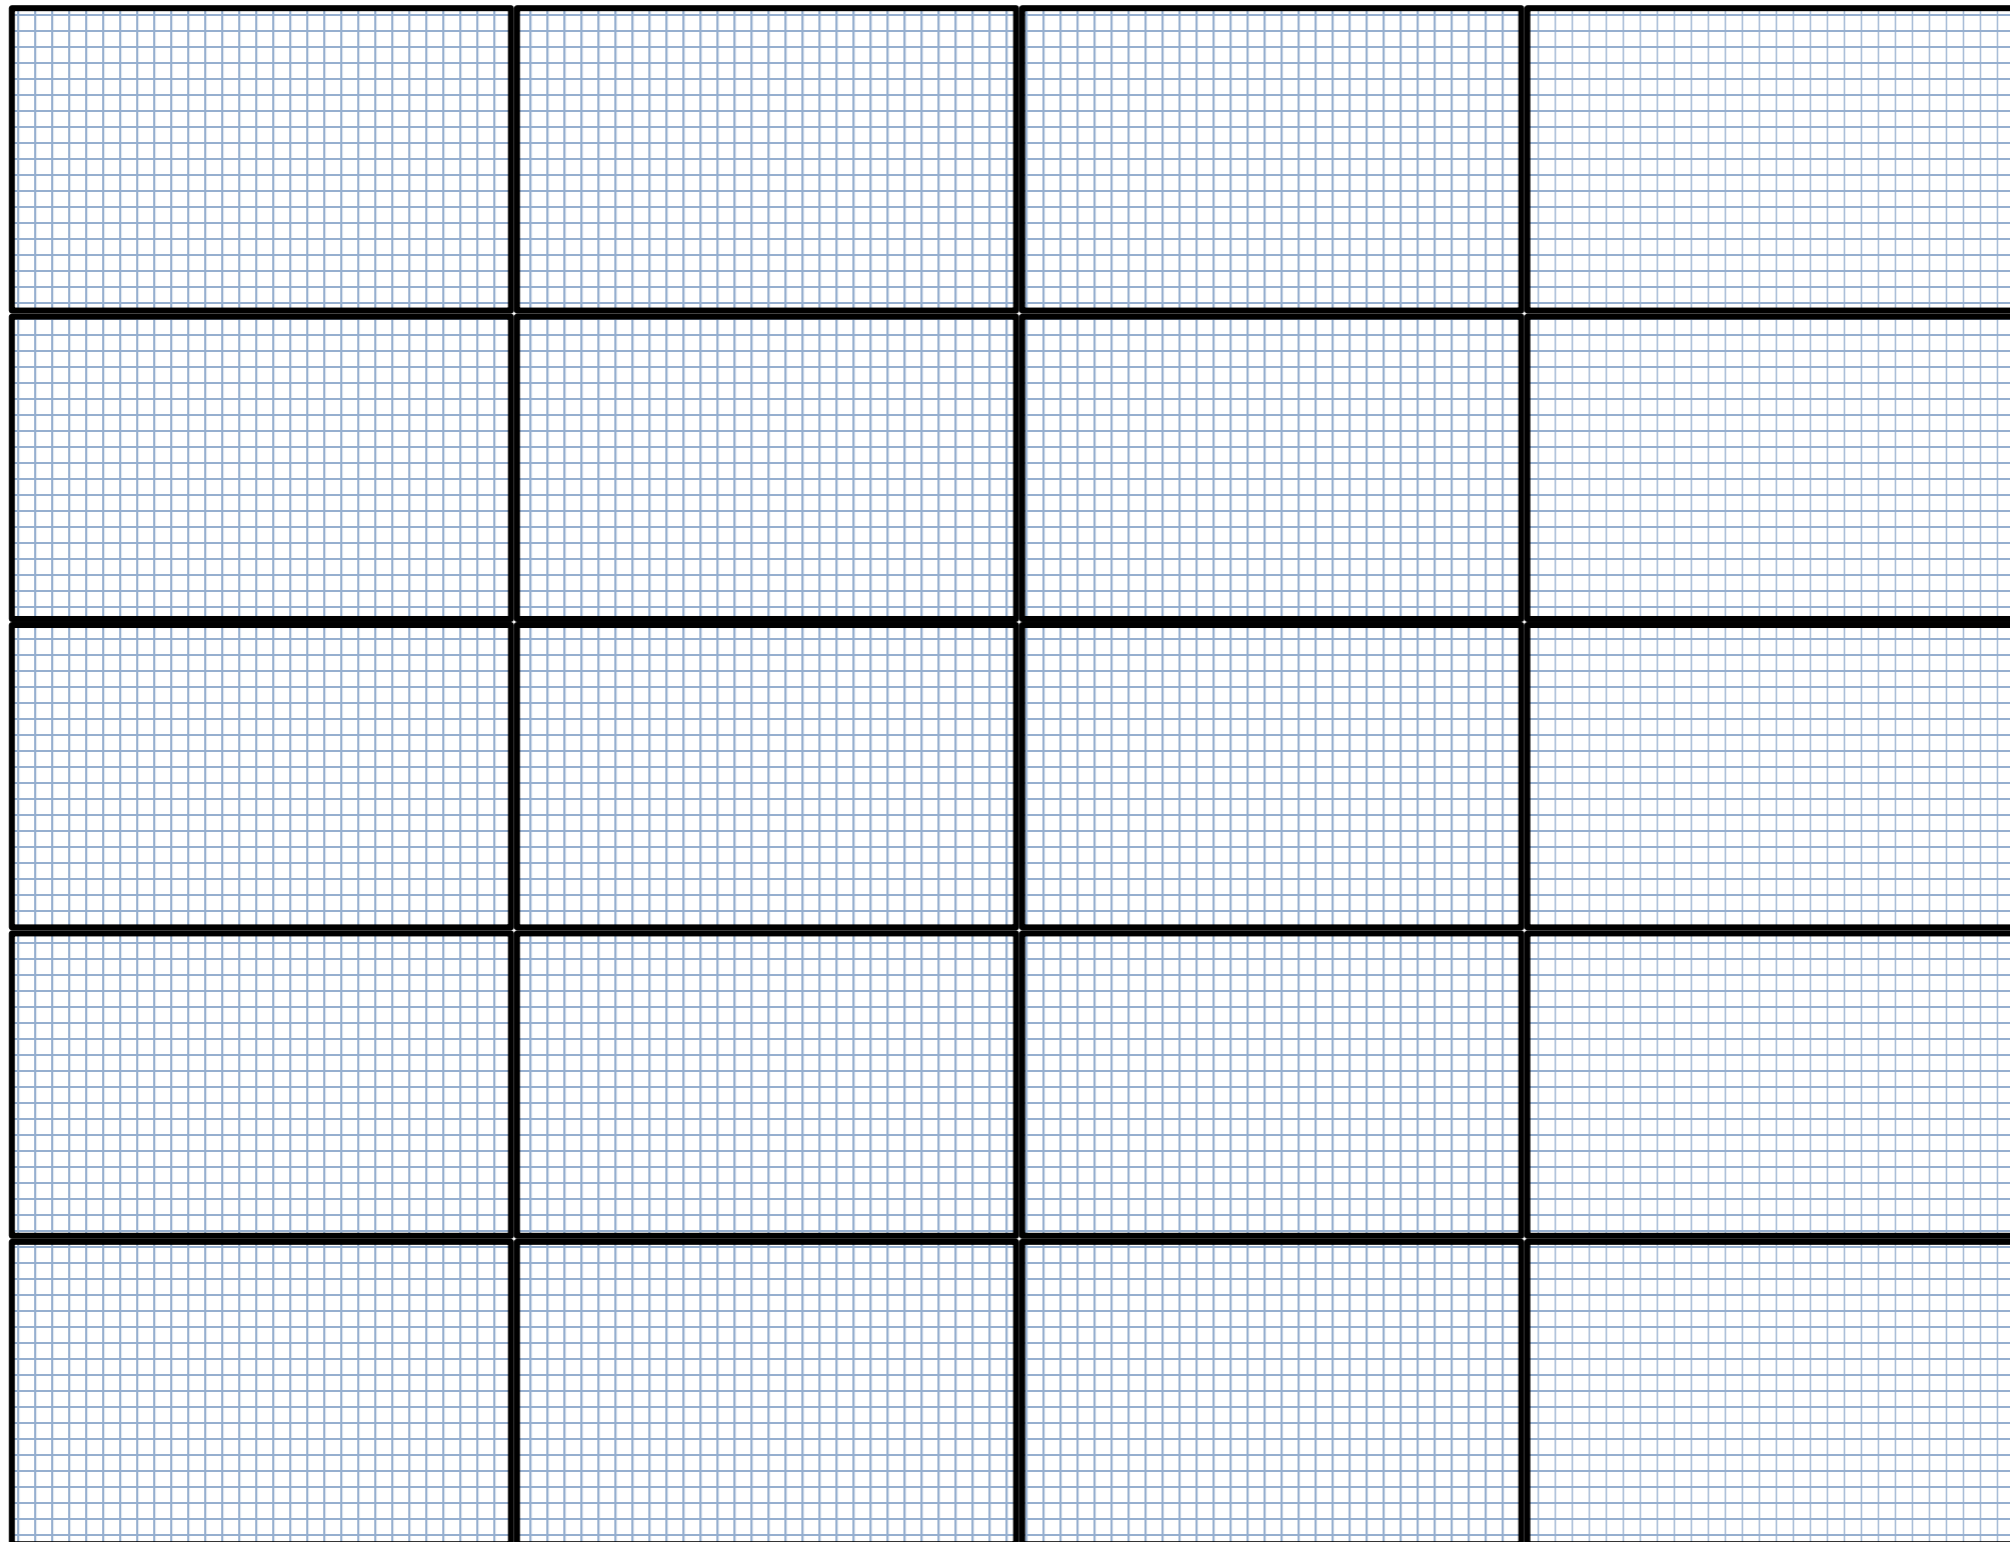

Title	IoS GO-EV Site Elevations
--------------	---------------------------

Notes

Diagram showing PV roof plan of carport

Project	IoS GO-EV
Client	IoSCV
Date	10/05/2020
Scale	1:25
Drawn	DJH
Drawing	GO-EV Site 10B Roof plan
Revision	01

Designed By



Email: info@ioscv.co.uk
Web: www.ioscv.co.uk