
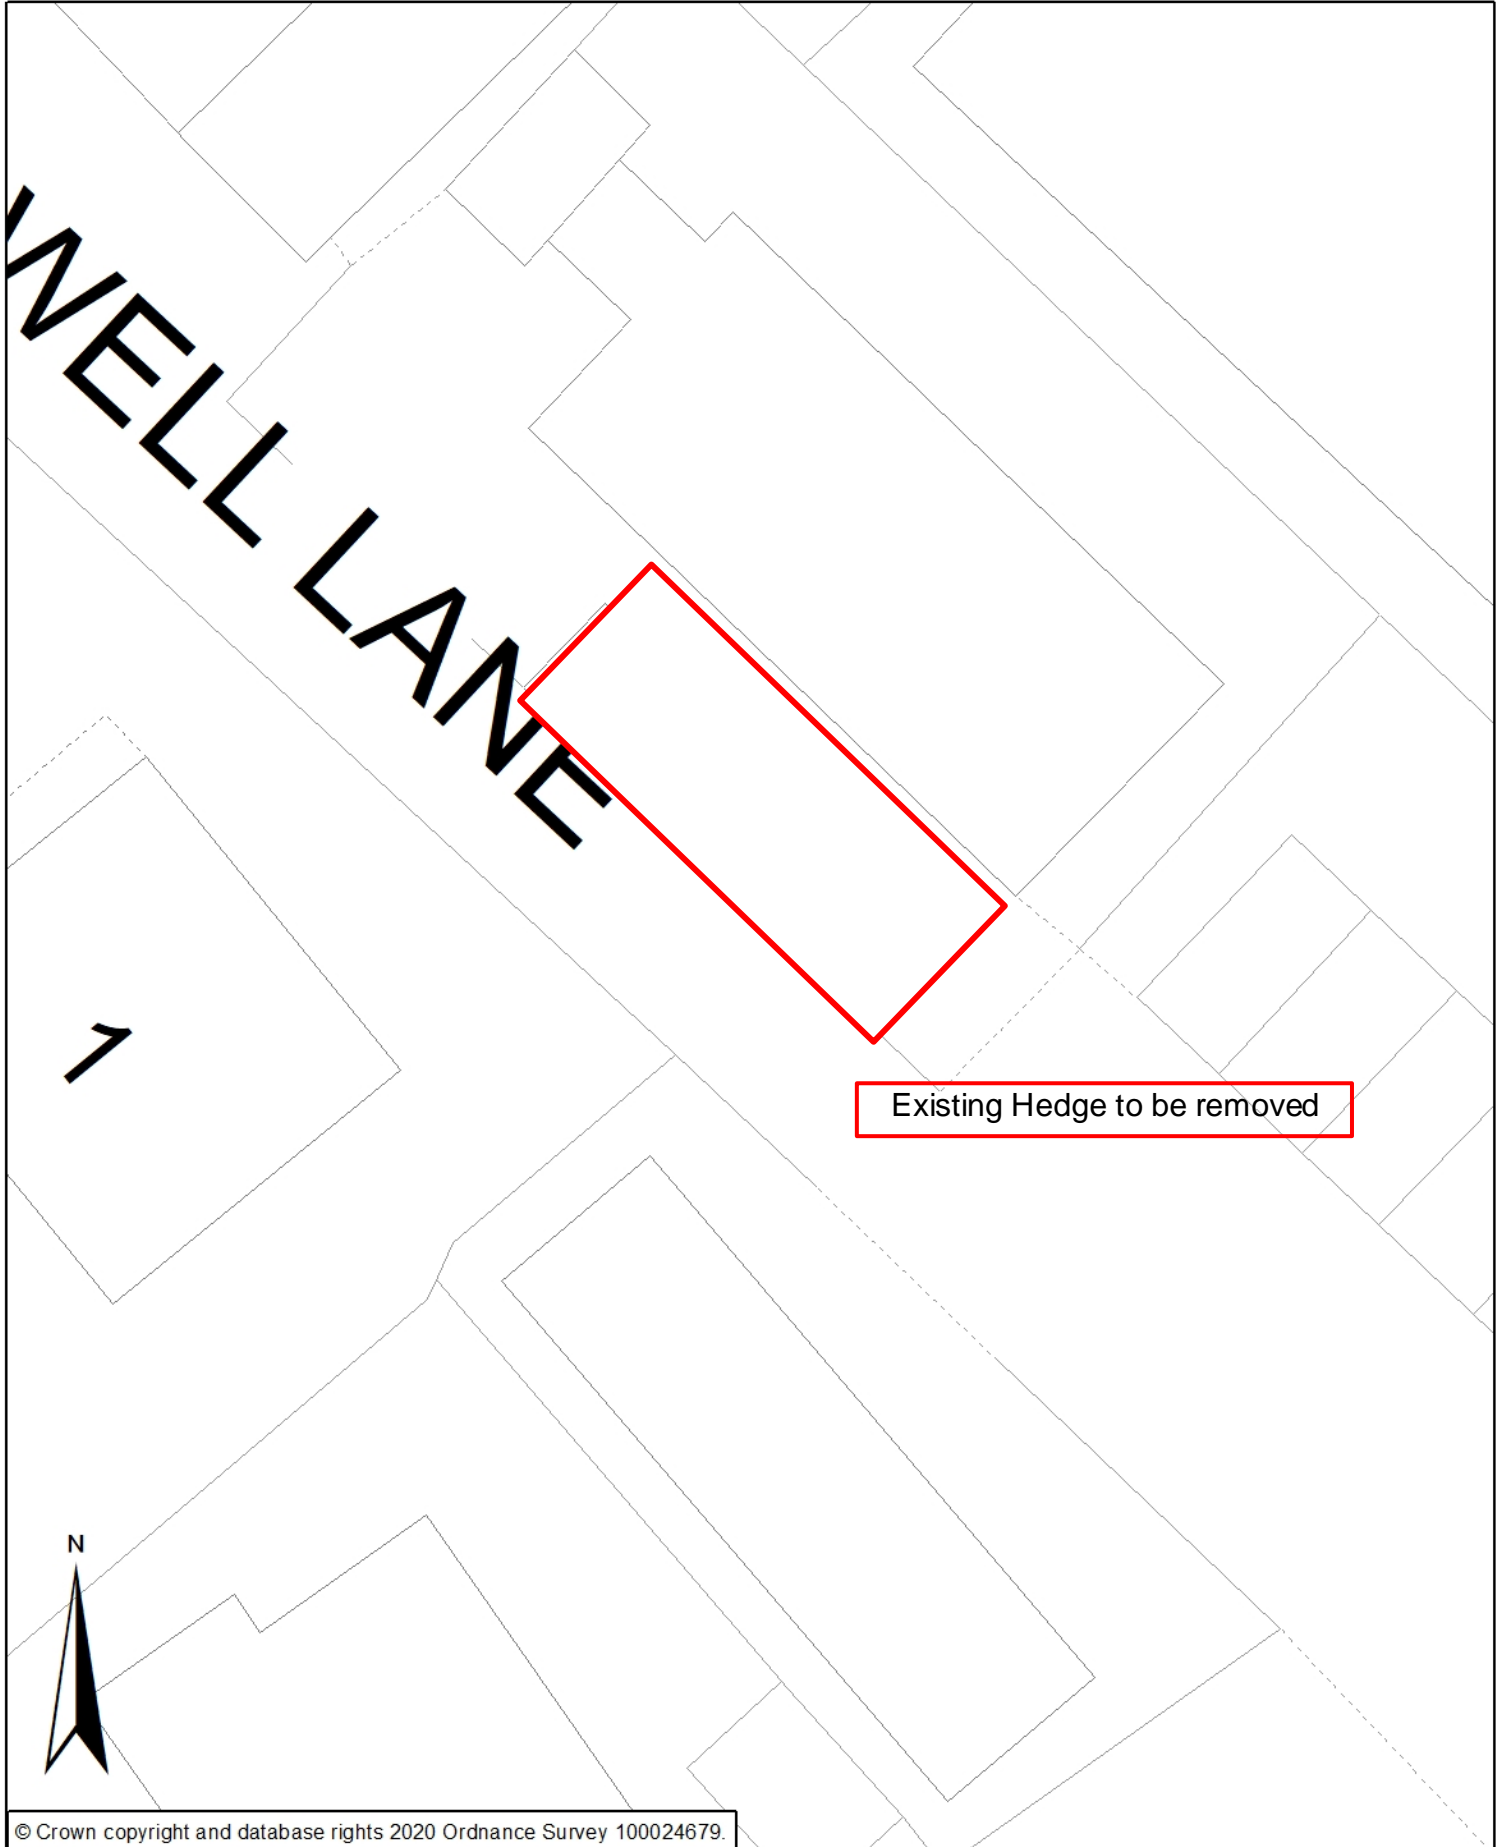


Block Plan - Existing

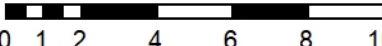

© Crown copyright and database rights 2020 Ordnance Survey 100024679.

1:200 @A4  Meters
0 1 2 4 6 8 10