


0 5 10 SCALE IN METRES 20 30

SCALE IN METRES 10

5

0

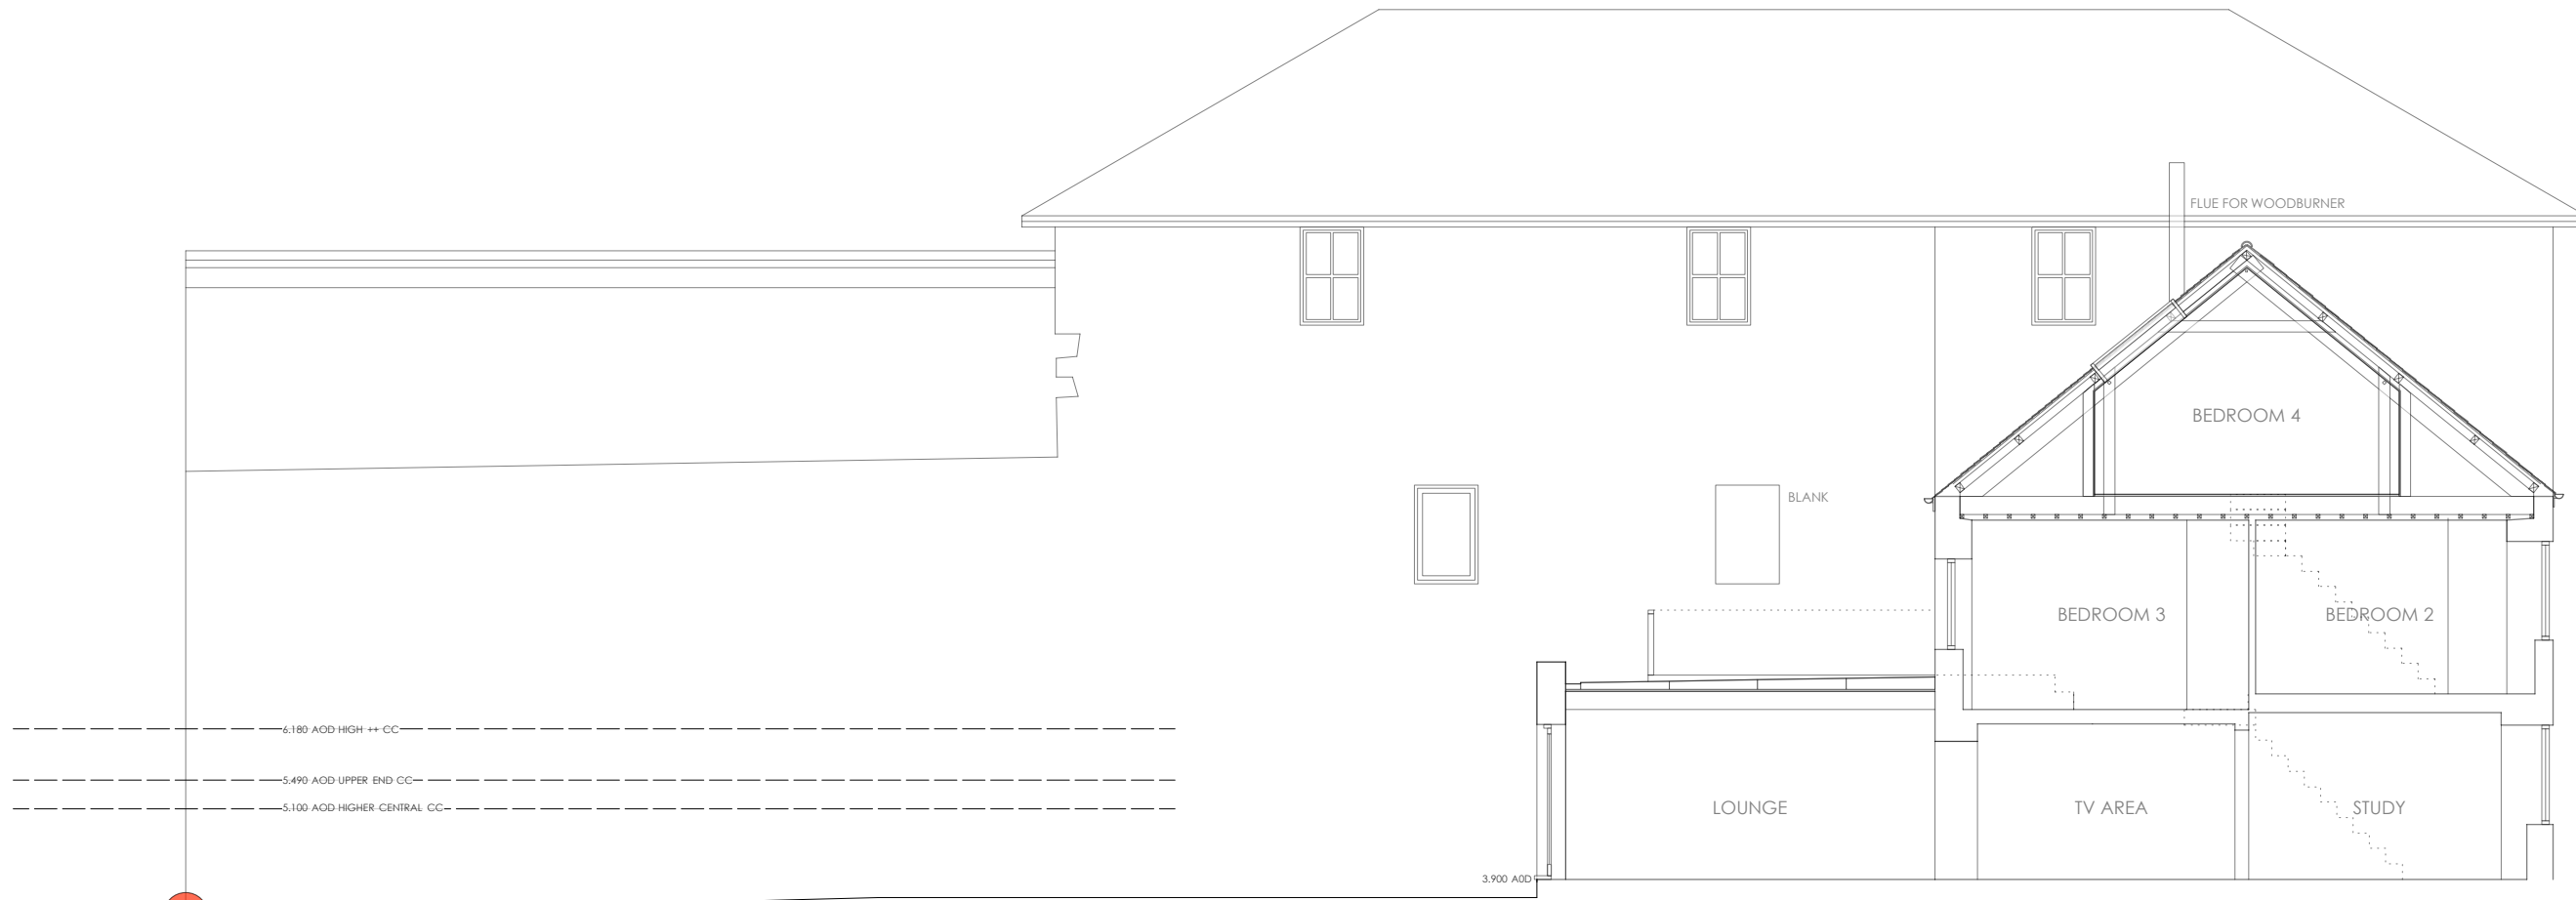


SCILLONIAN CLUB ELEVATION

RECEIVED
By A King at 1:53 pm, Mar 04, 2021

0

5

SCALE IN METRES 10

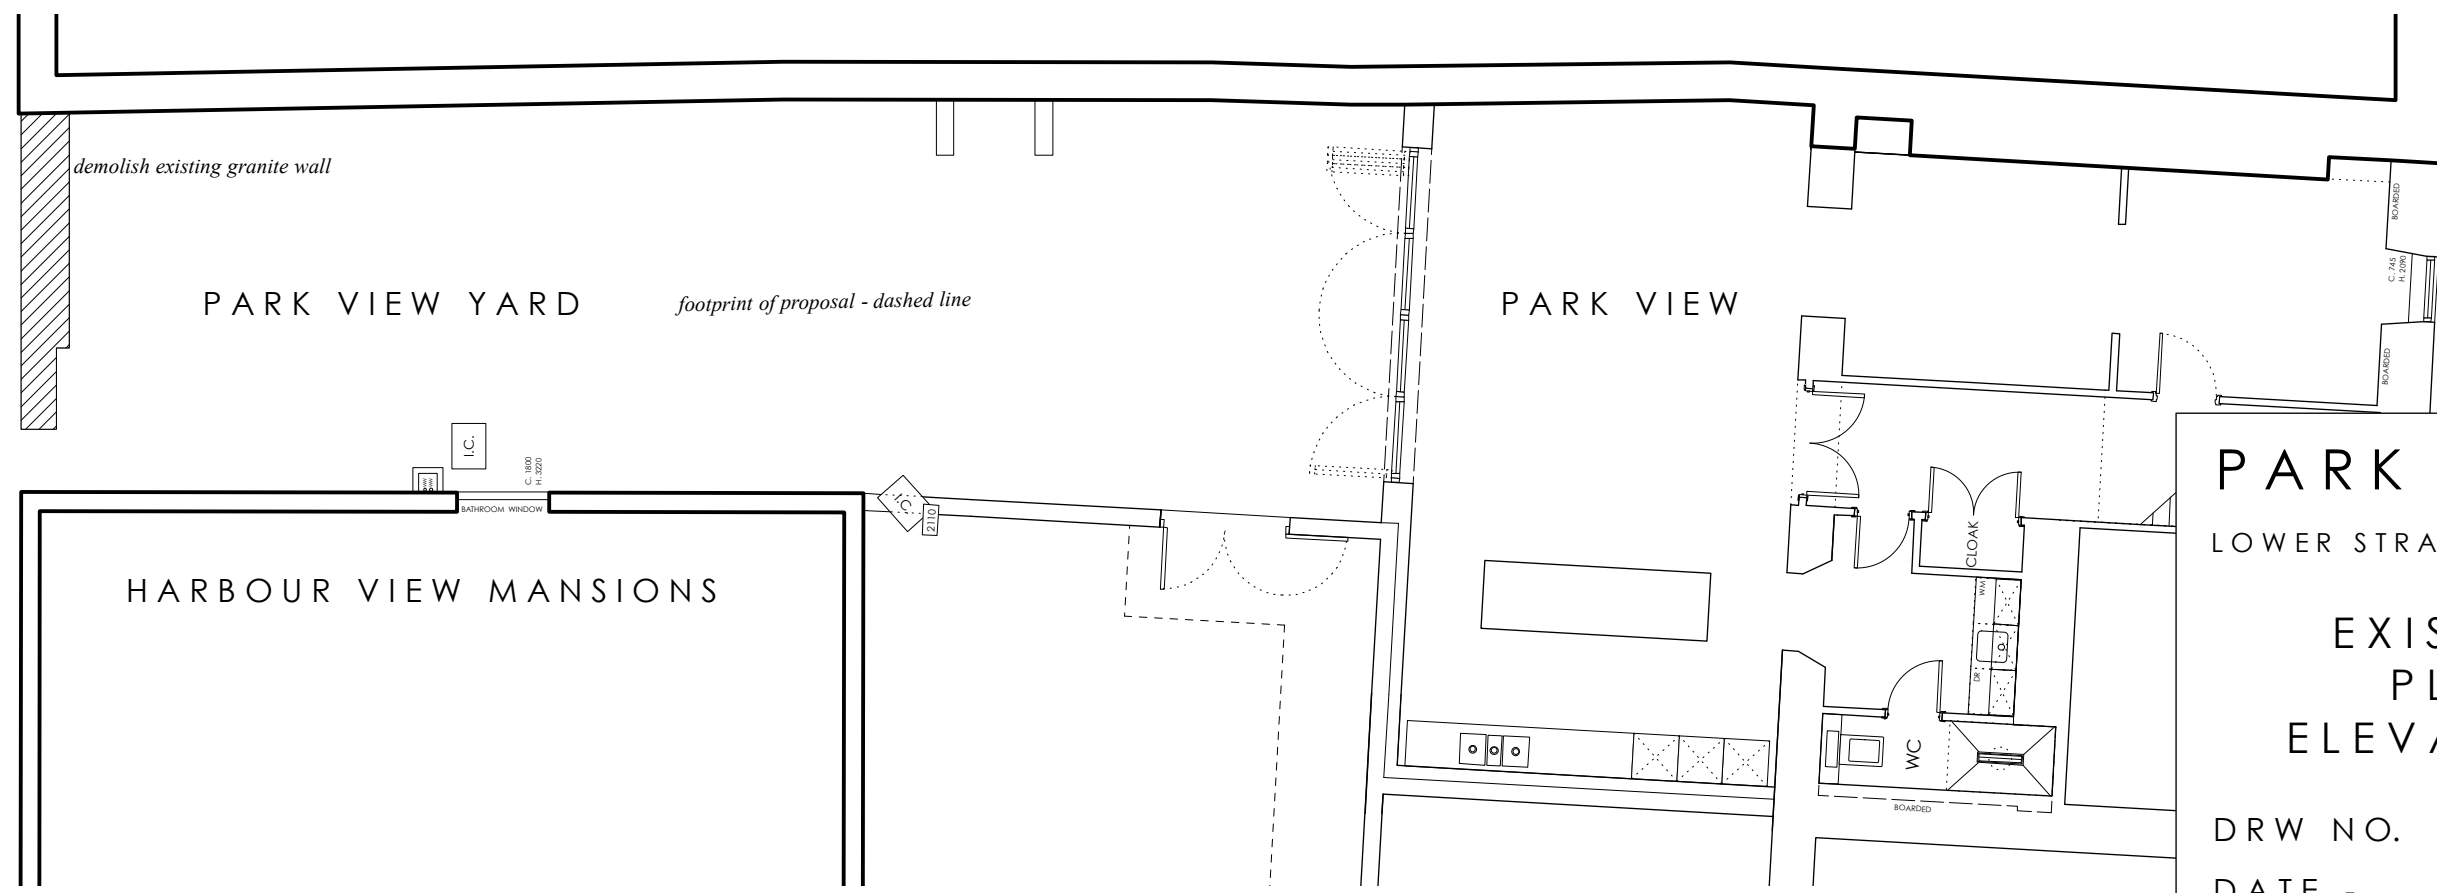

EXISTING GROUND FLOOR PLAN

PARK VIEW 2
LOWER STRAND, ST MARY'S
EXISTING PLAN ELEVATIONS
DRW NO. PV02
DATE - FEB 2021
SCALE - 1:100 @ A3