




0 1 2 3 4 5 10


SCALE IN METRES

0
1
2
3
4
5

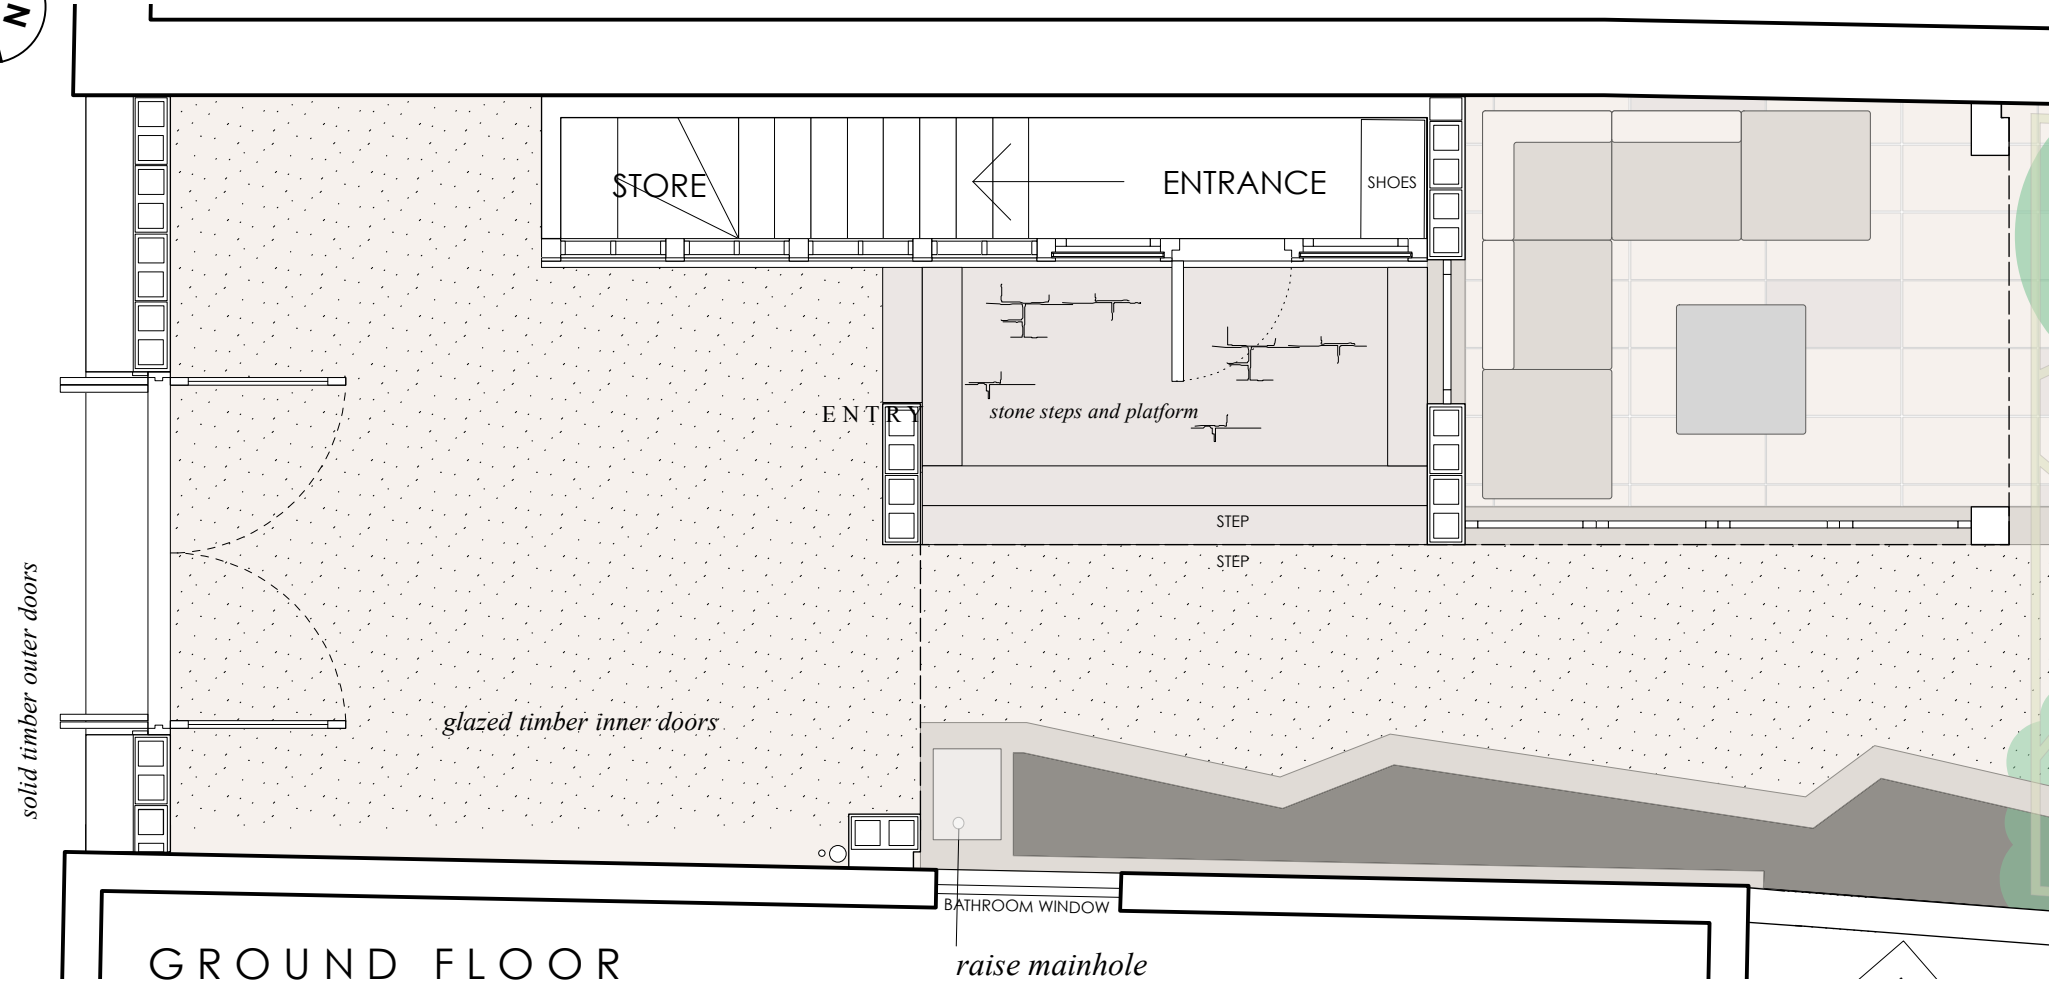

GROUND FLOOR

0
1
2
3
4
5

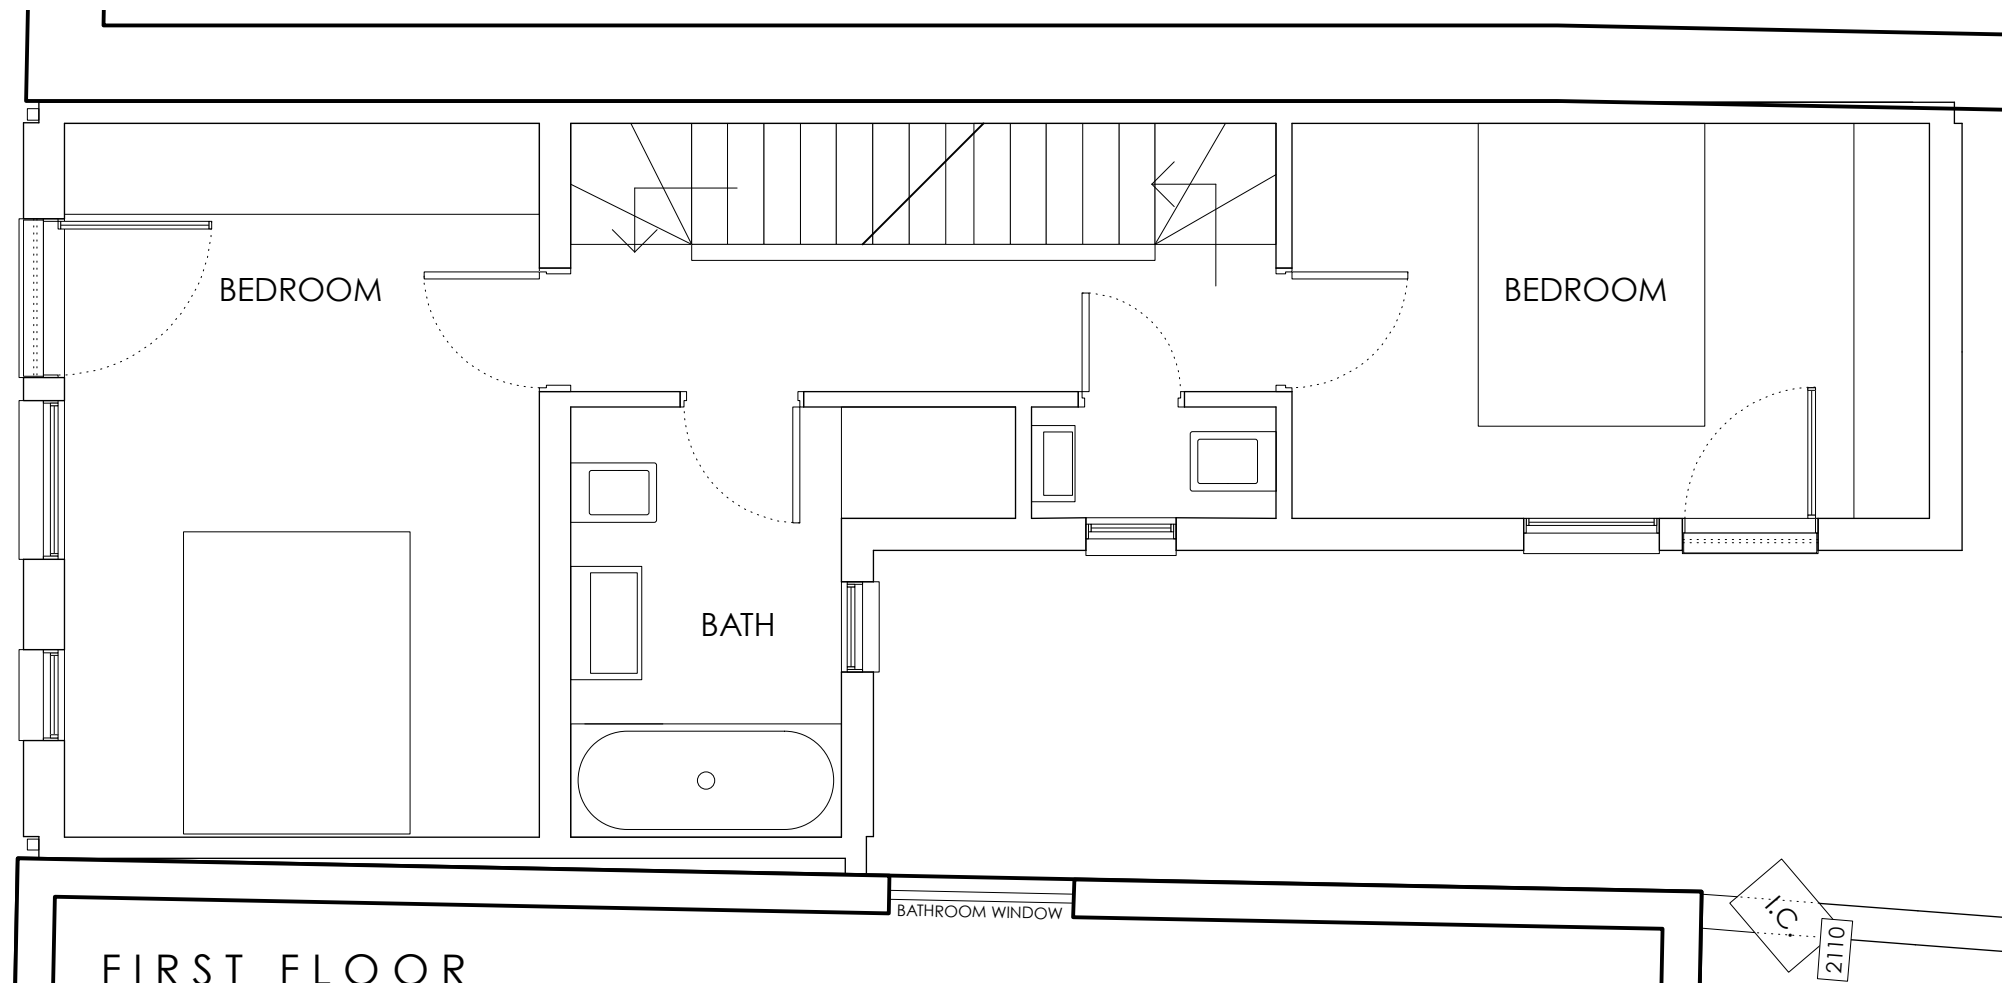

FIRST FLOOR

RECEIVED
By A King at 1:32 pm, Mar 04, 2021

PARK VIEW 2
LOWER STRAND, ST MARY'S
PROPOSED
GROUND / FIRST

DRW NO. PV05
DATE - FEB 2021
SCALE - 1:50 @ A3

