


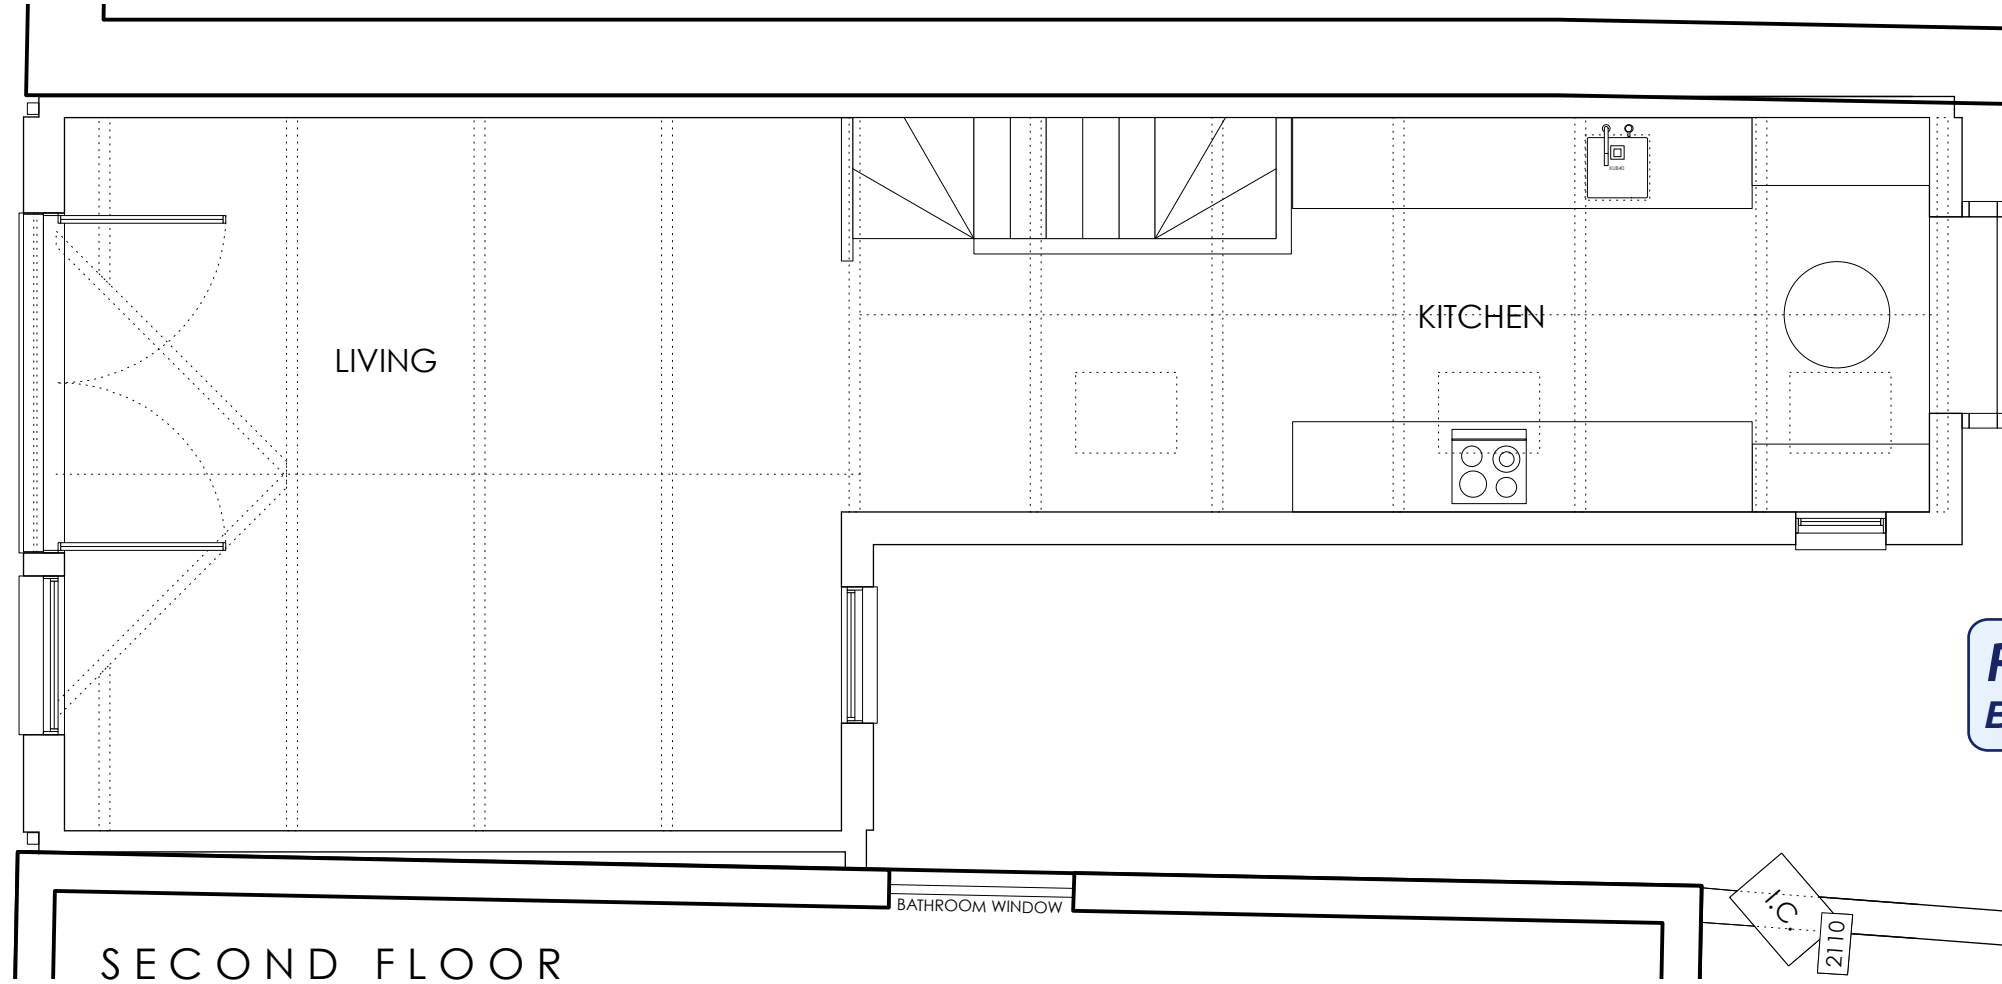


0 1 2 3 4 5 10

SCALE IN METRES



RECEIVED
 By A King at 1:35 pm, Mar 04, 2021

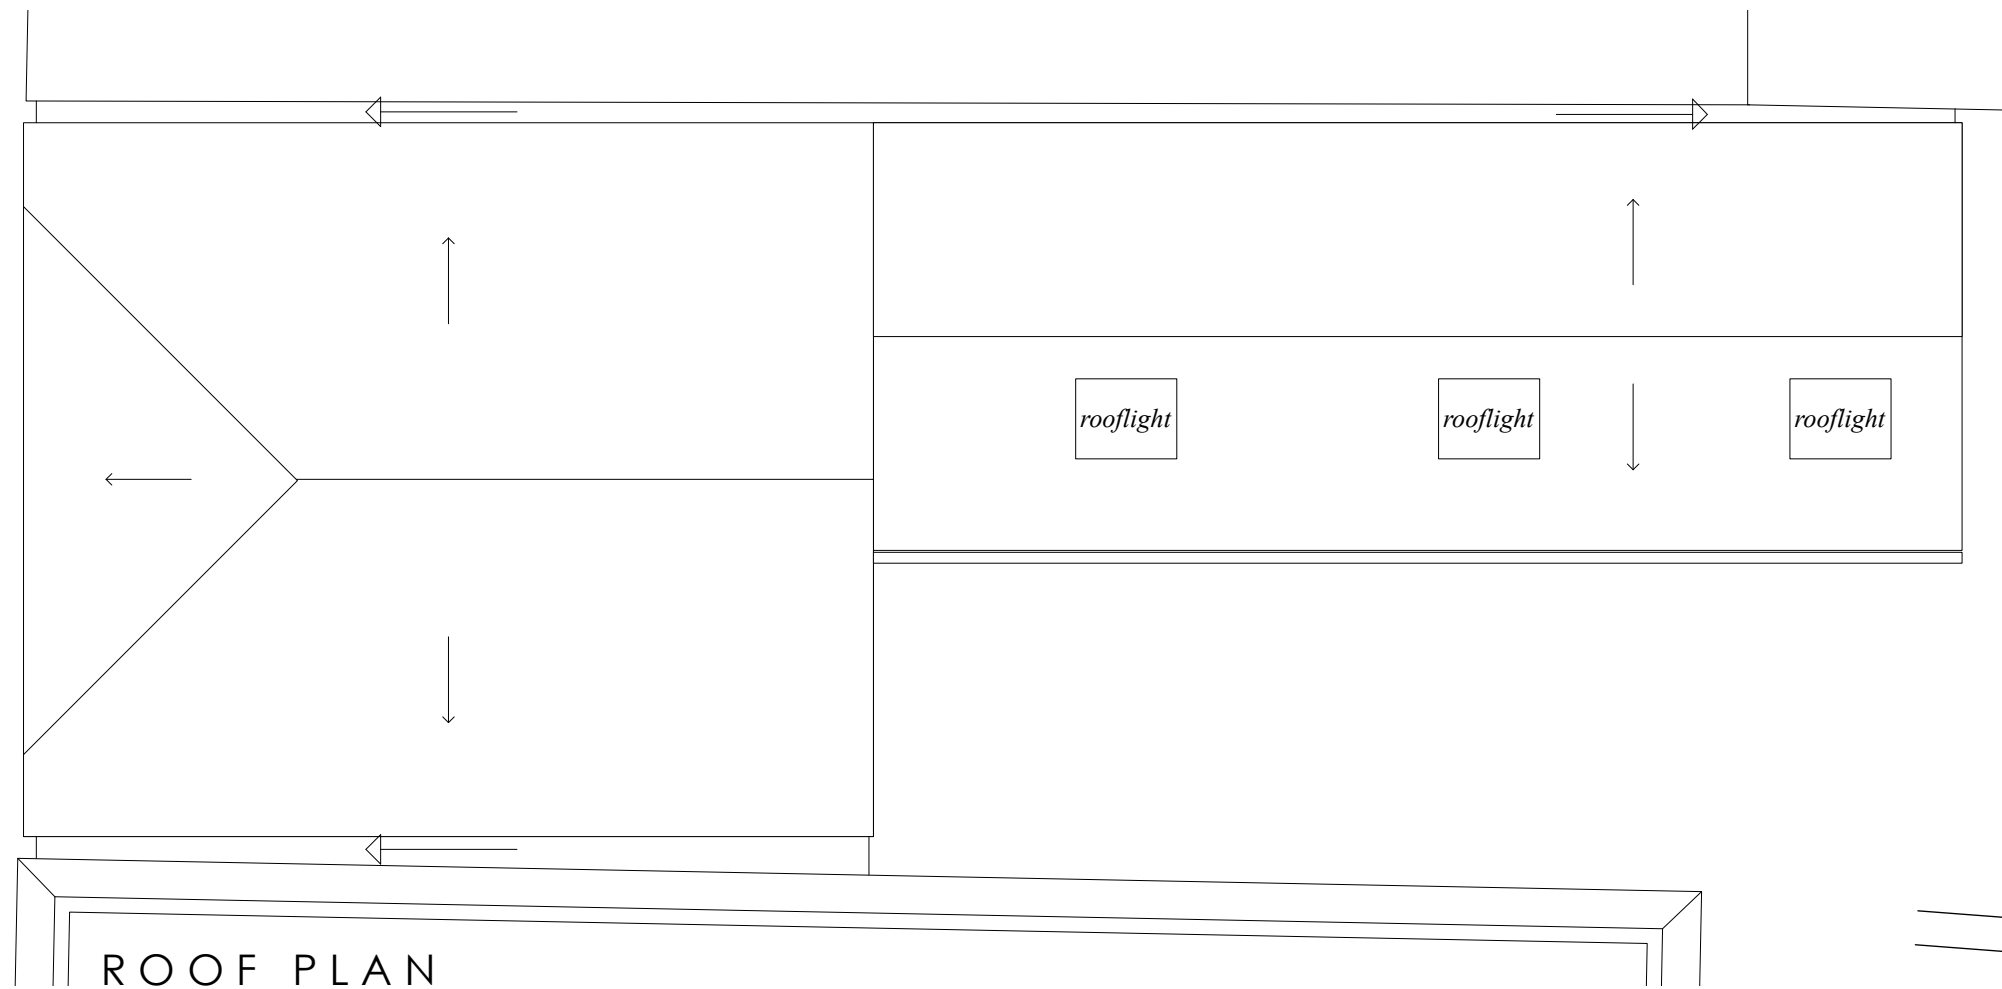

PARK VIEW 2
 LOWER STRAND, ST MARY'S

**PROPOSED
 SECOND / ROOF**

DRW NO. PV06
 DATE - FEB 2021
 SCALE - 1:50 @ A3