


0 1 2 3 4 5 10

SCALE IN METRES

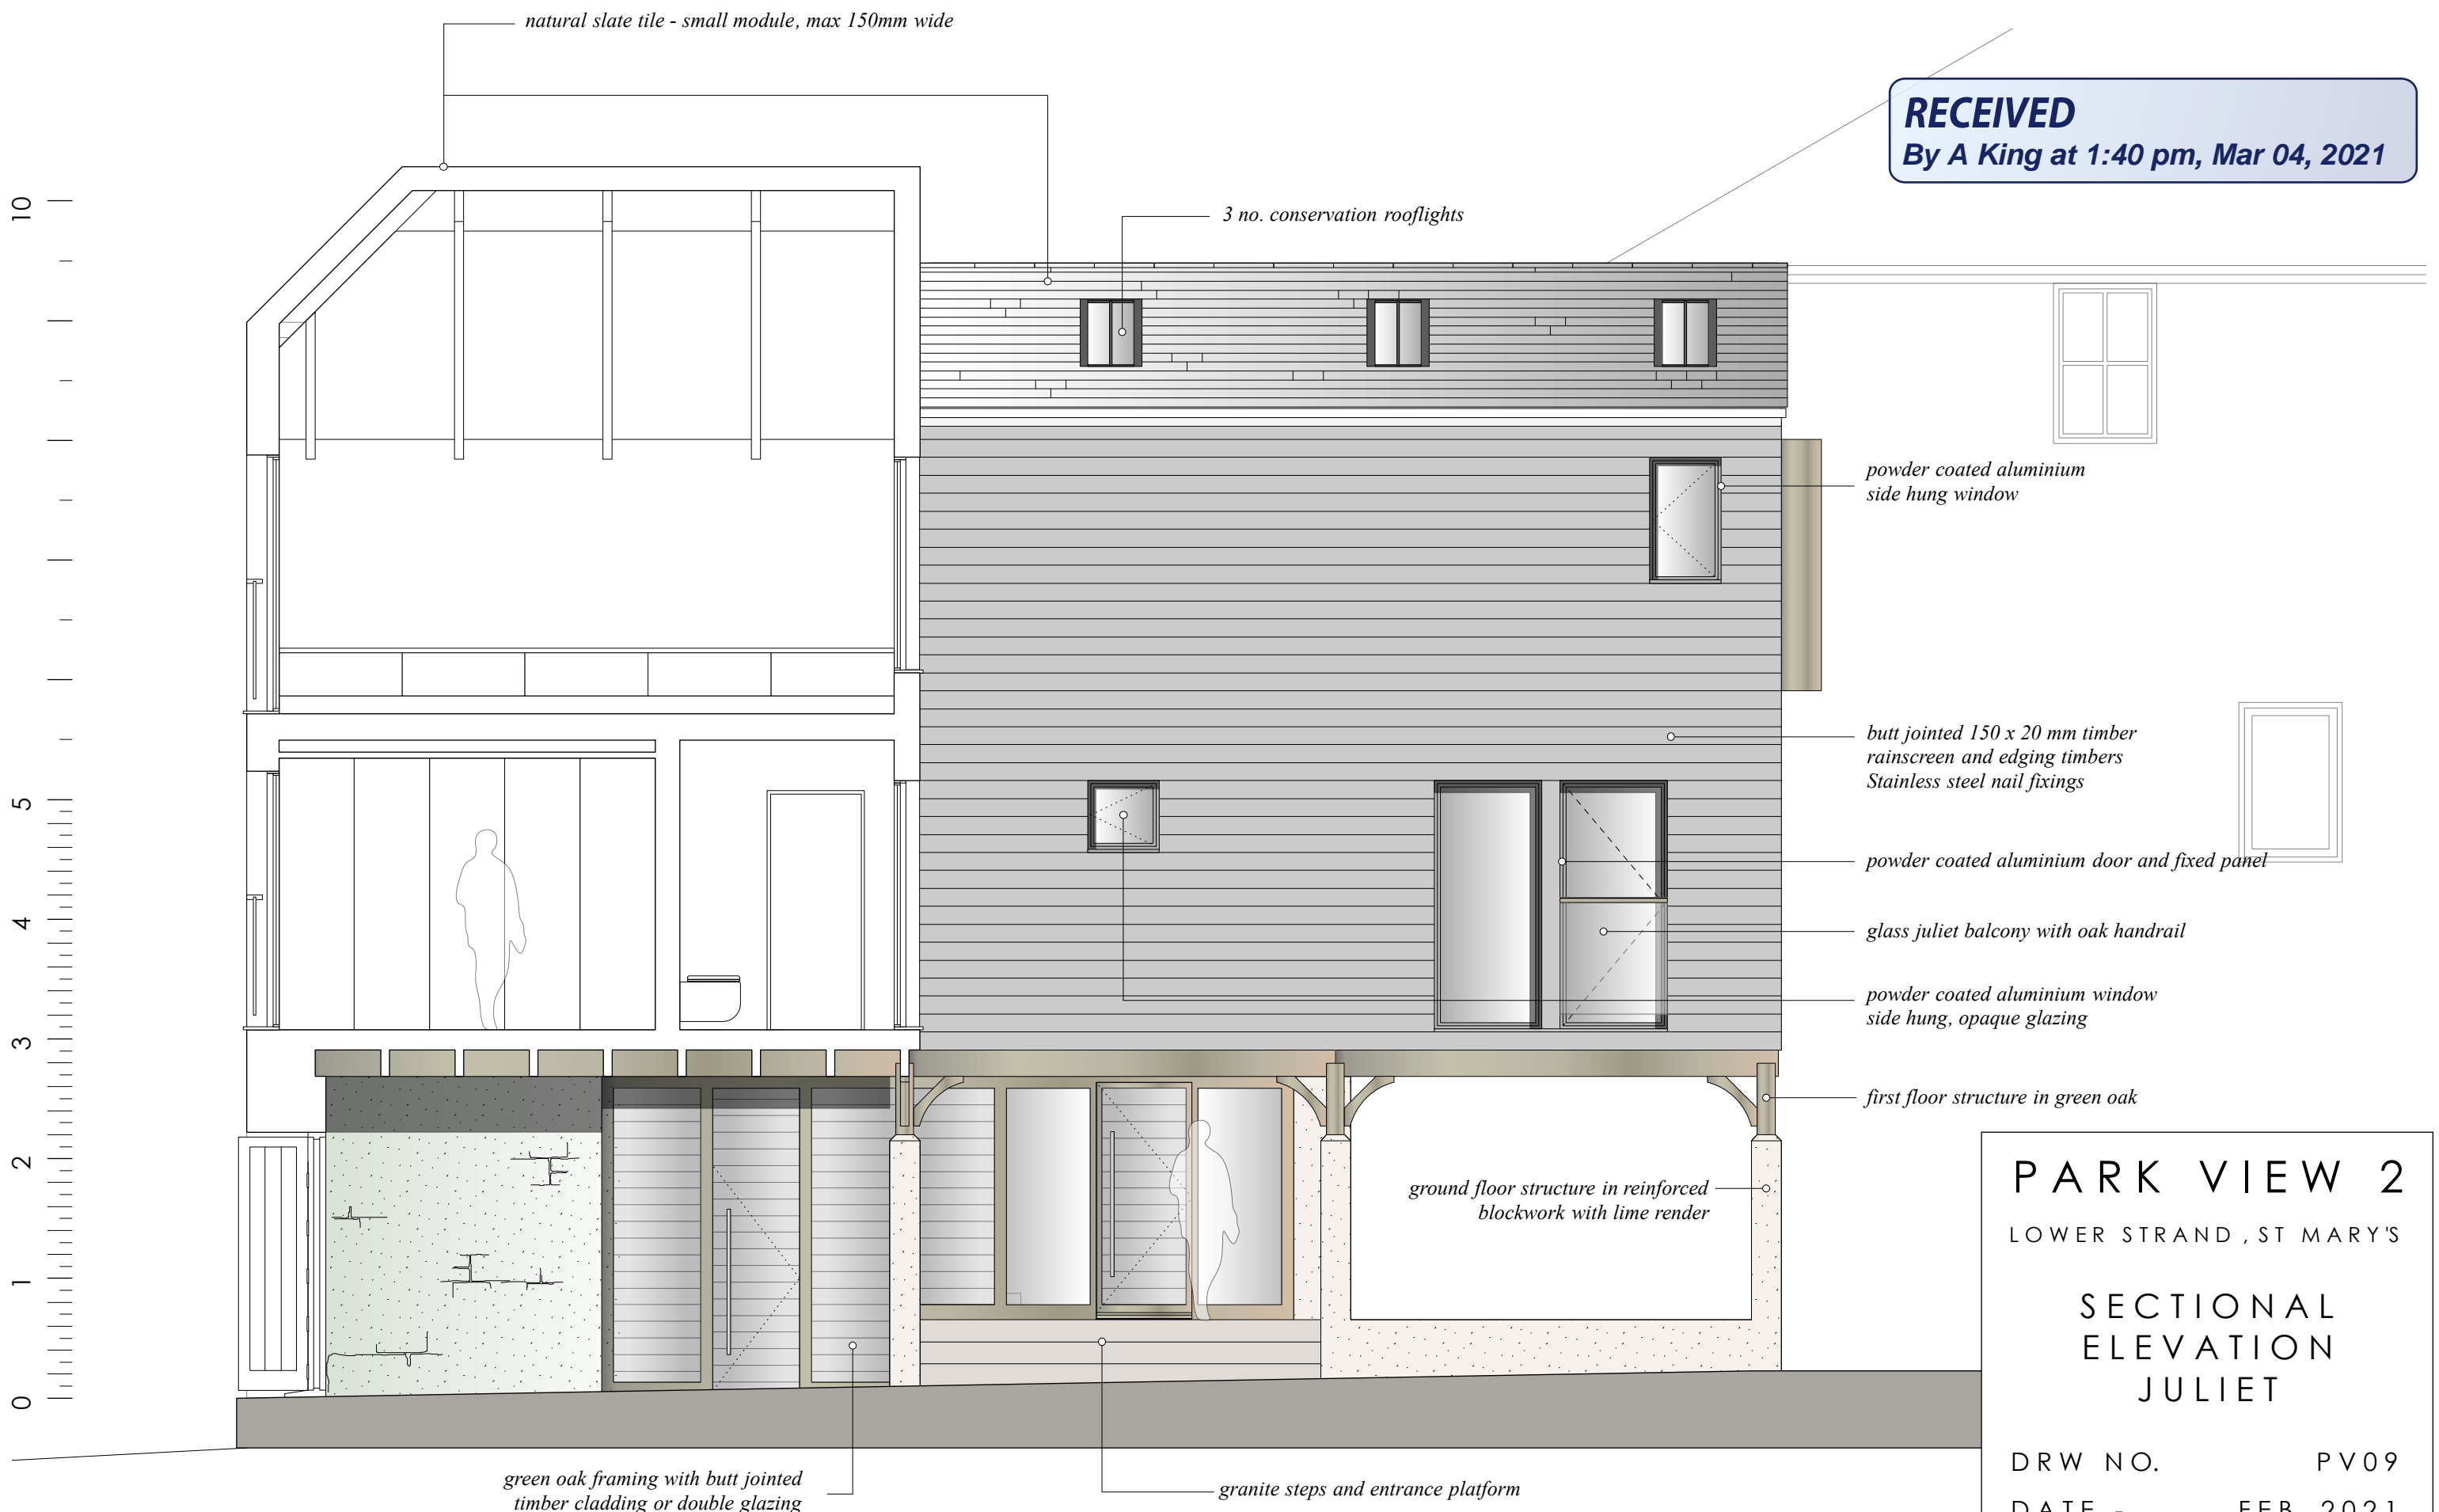

RECEIVED
By A King at 1:40 pm, Mar 04, 2021

green oak framing with butt jointed timber cladding or double glazing

granite steps and entrance platform

ground floor structure in reinforced blockwork with lime render

first floor structure in green oak

powder coated aluminium window side hung, opaque glazing

glass Juliet balcony with oak handrail

powder coated aluminium door and fixed panel

butt jointed 150 x 20 mm timber rainscreen and edging timbers
Stainless steel nail fixings

powder coated aluminium side hung window

3 no. conservation rooflights

natural slate tile - small module, max 150mm wide

SECTIONAL ELEVATION

PARK VIEW 2
LOWER STRAND, ST MARY'S

SECTIONAL ELEVATION JULIET

DRW NO. PV09
DATE - FEB 2021
SCALE - 1:50 @ A3