






East Elevation




West Elevation

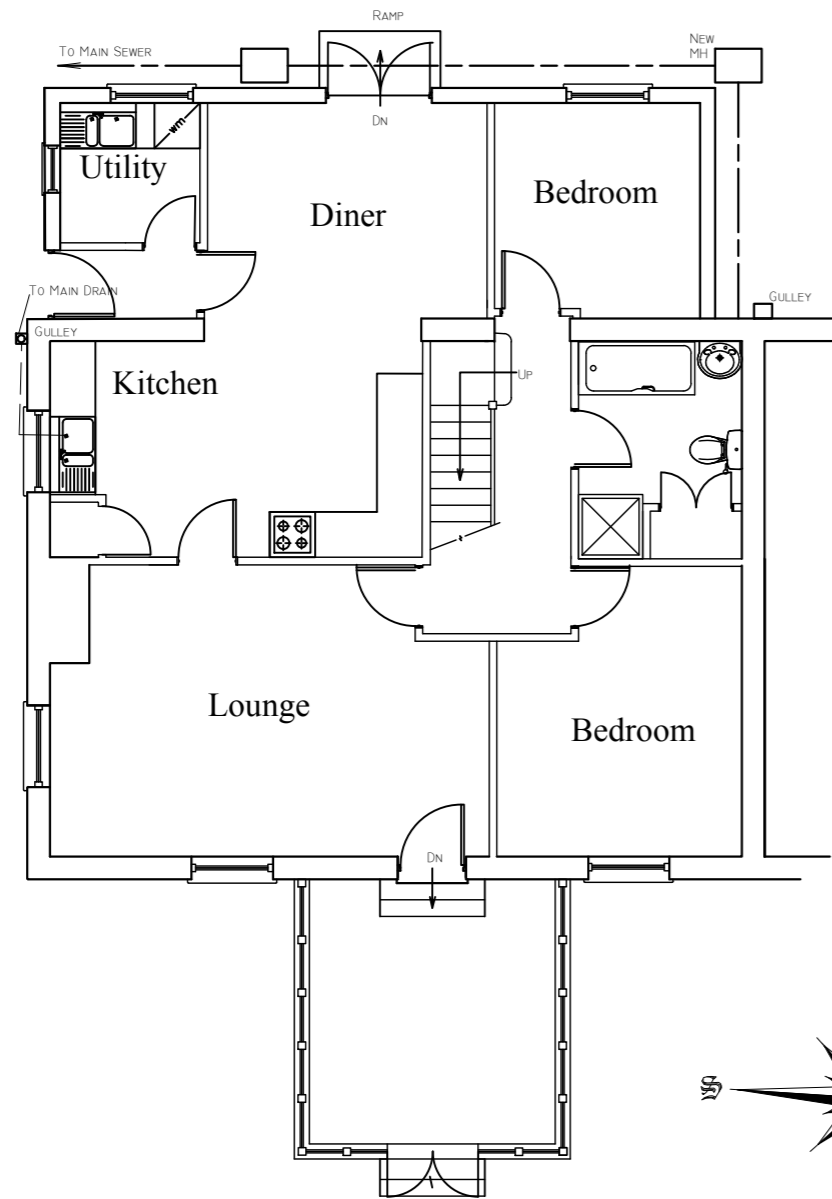


Ground Floor Plan

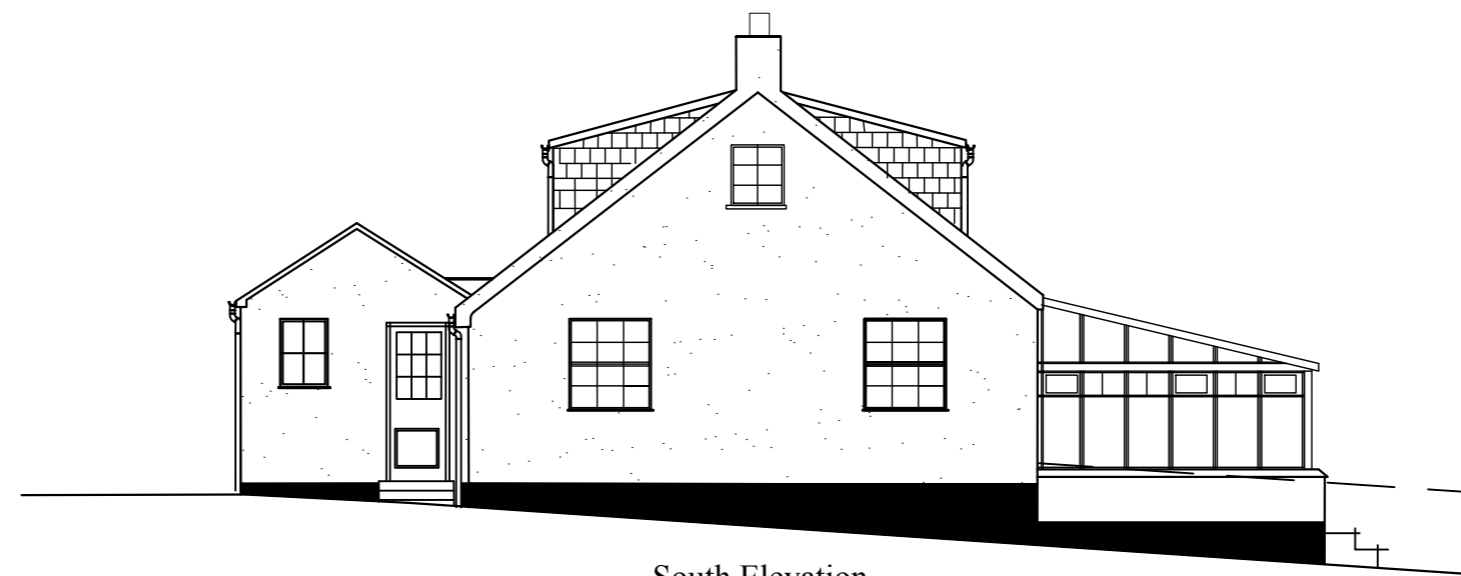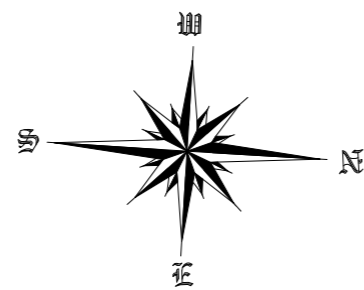

South Elevation

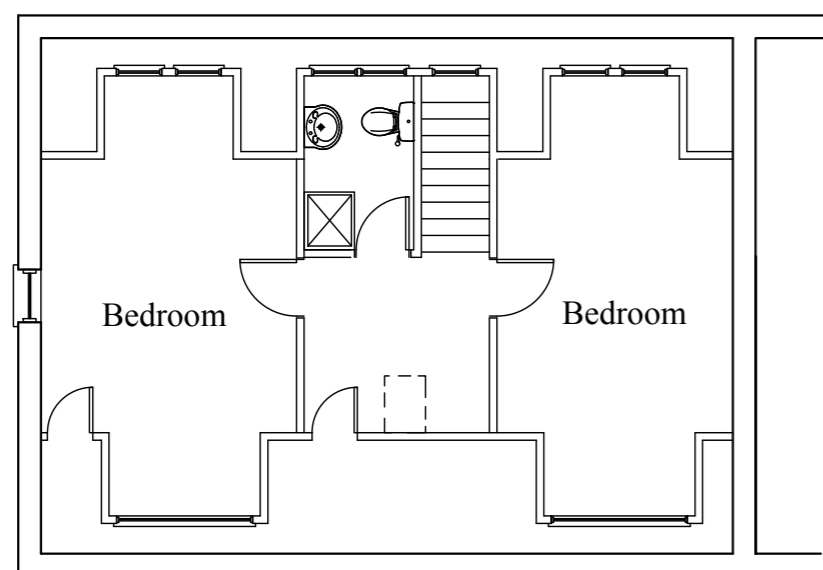

First Floor Plan

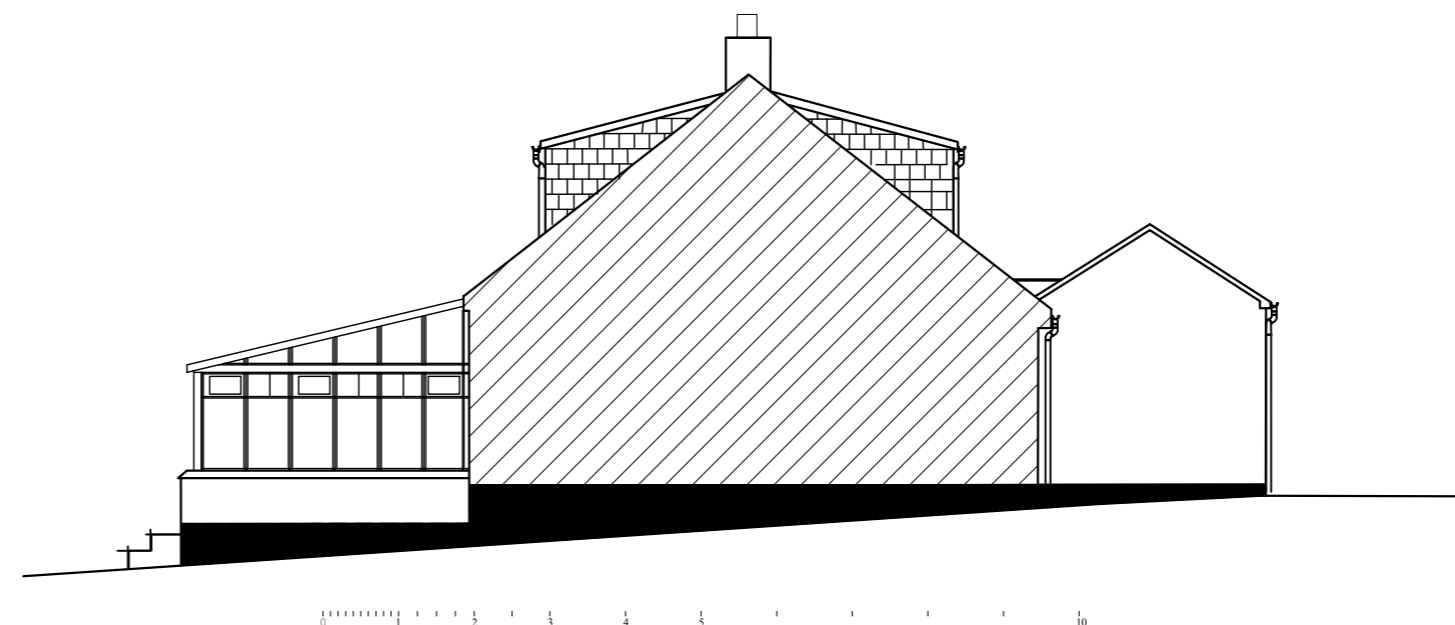

North Elevation

*10, Parsons
Field,
St. Mary's
Isles of Scilly*

*Existing
Dwelling*

Mr S Hicks

Date - June 2020
Amended -
Scale - 1 : 100 @ A2

PAUL OSBORNE
CARN THOMAS
ST. MARY'S, ISLES of SCILLY.
TR21 0PT Tel (01720) 423066
Email: paul@sailsilly.com

PF-SH-EB1a