


**RECEIVED**

By Emma Kingwell at 8:20 am, Aug 05, 2020

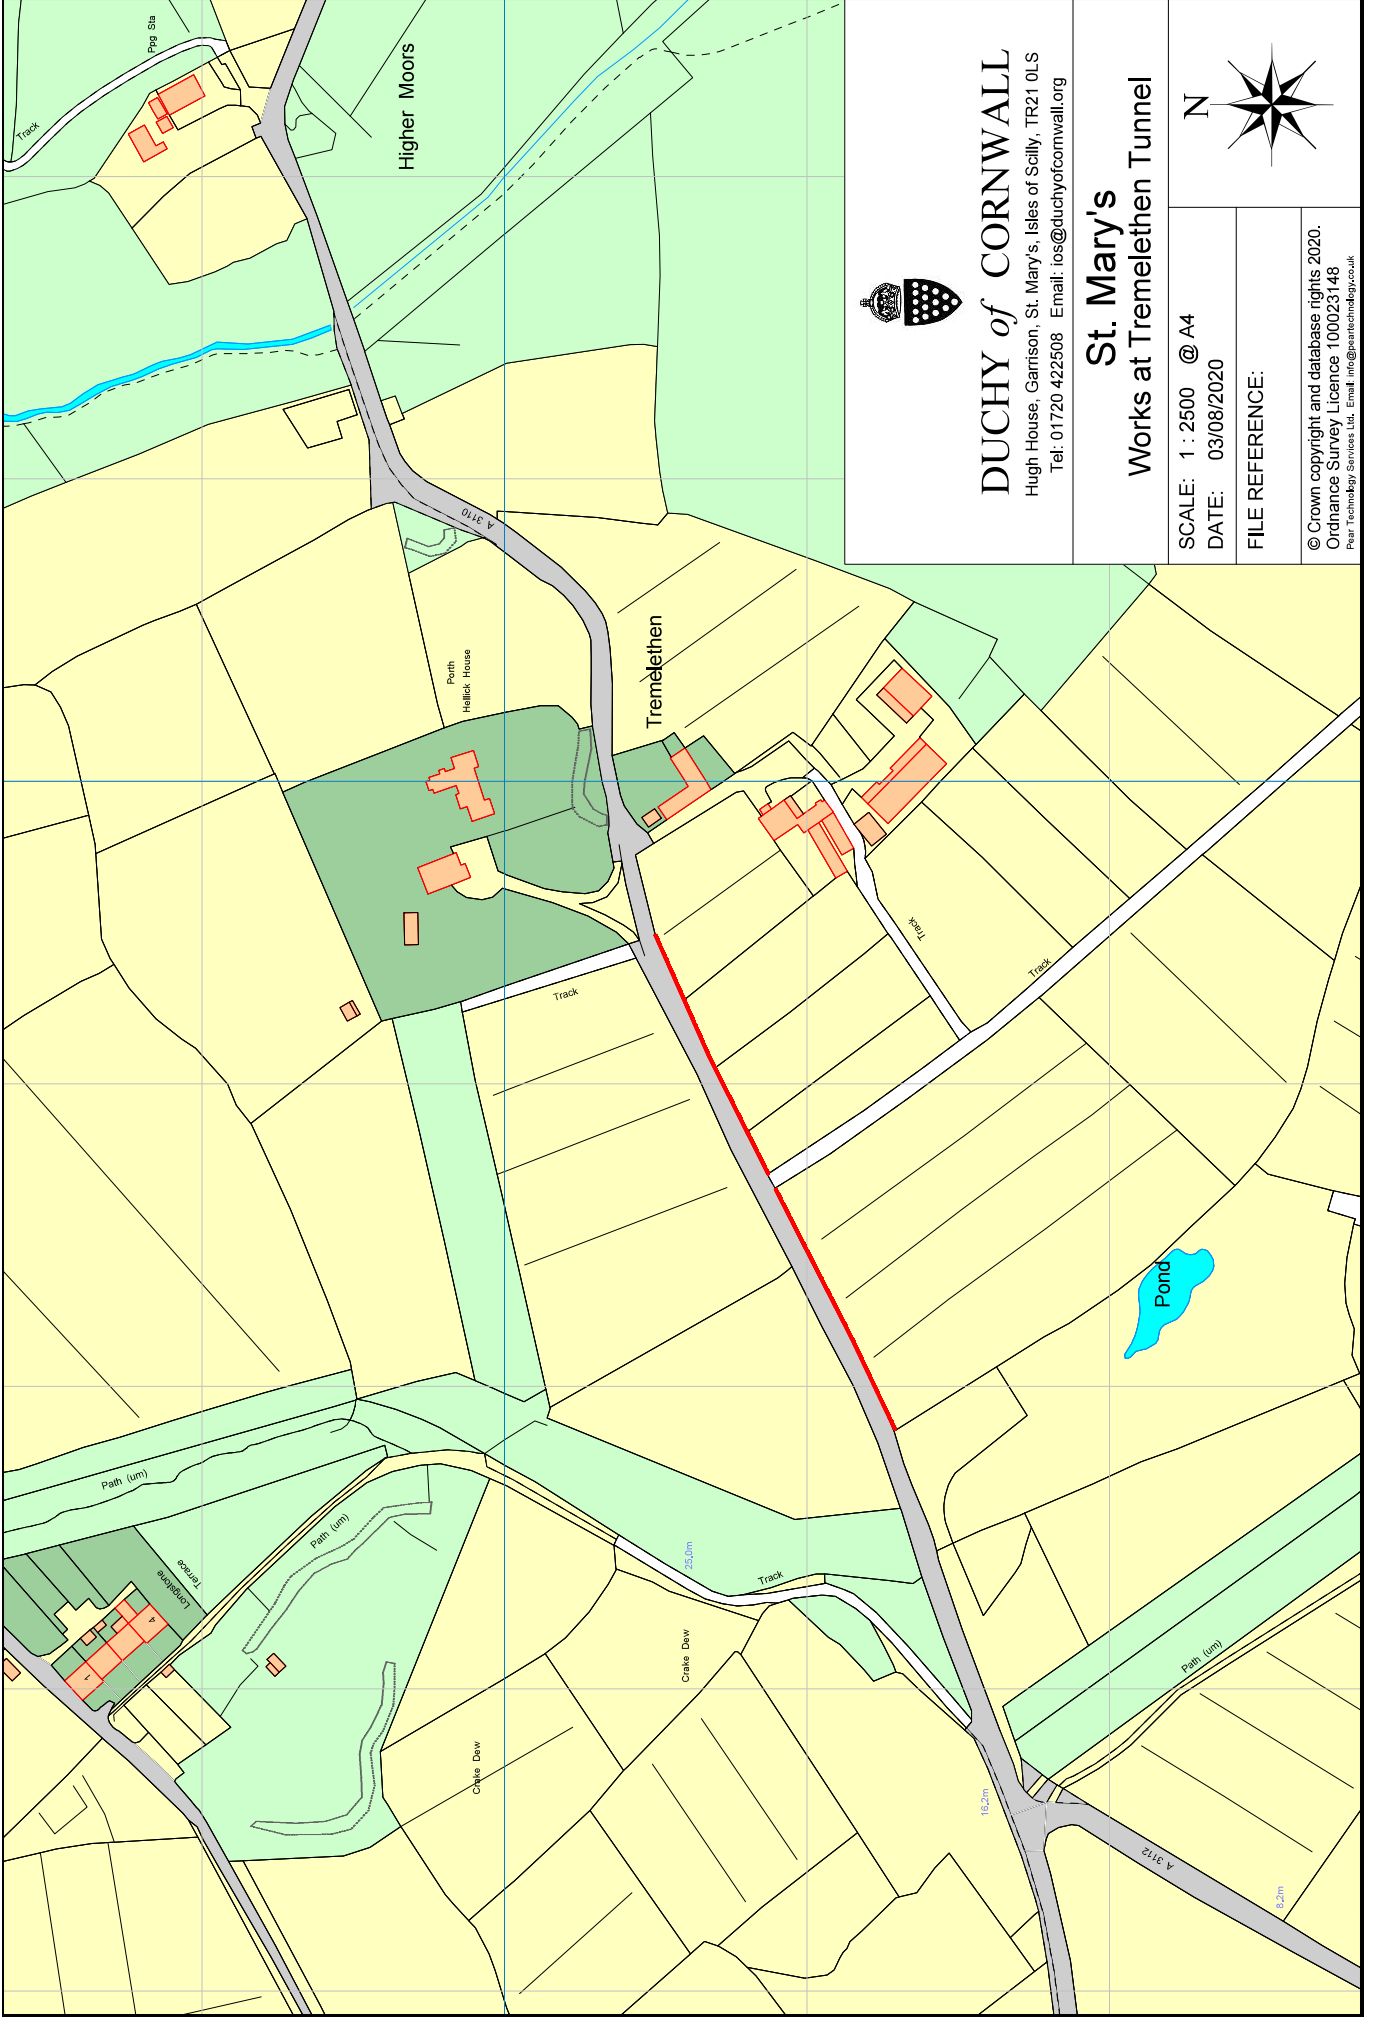

# DUCHY of CORNWALL

Hugh House, Garrison, St. Mary's, Isles of Scilly, TR21 0LS  
Tel: 01720 422508 Email: [ios@duchyofcornwall.org](mailto:ios@duchyofcornwall.org)

## St. Mary's

### Works at Tremelethen Tunnel

SCALE: 1 : 2500 @ A4

DATE: 03/08/2020

FILE REFERENCE:



© Crown copyright and database rights 2020.  
Ordnance Survey Licence 100023148  
Pear Technology services Ltd. Email: [info@peartechnology.co.uk](mailto:info@peartechnology.co.uk)