



Garden

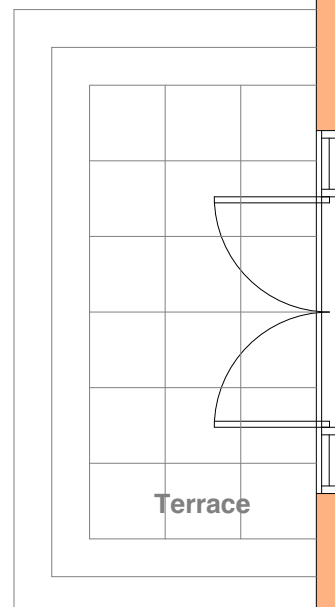

Terraace

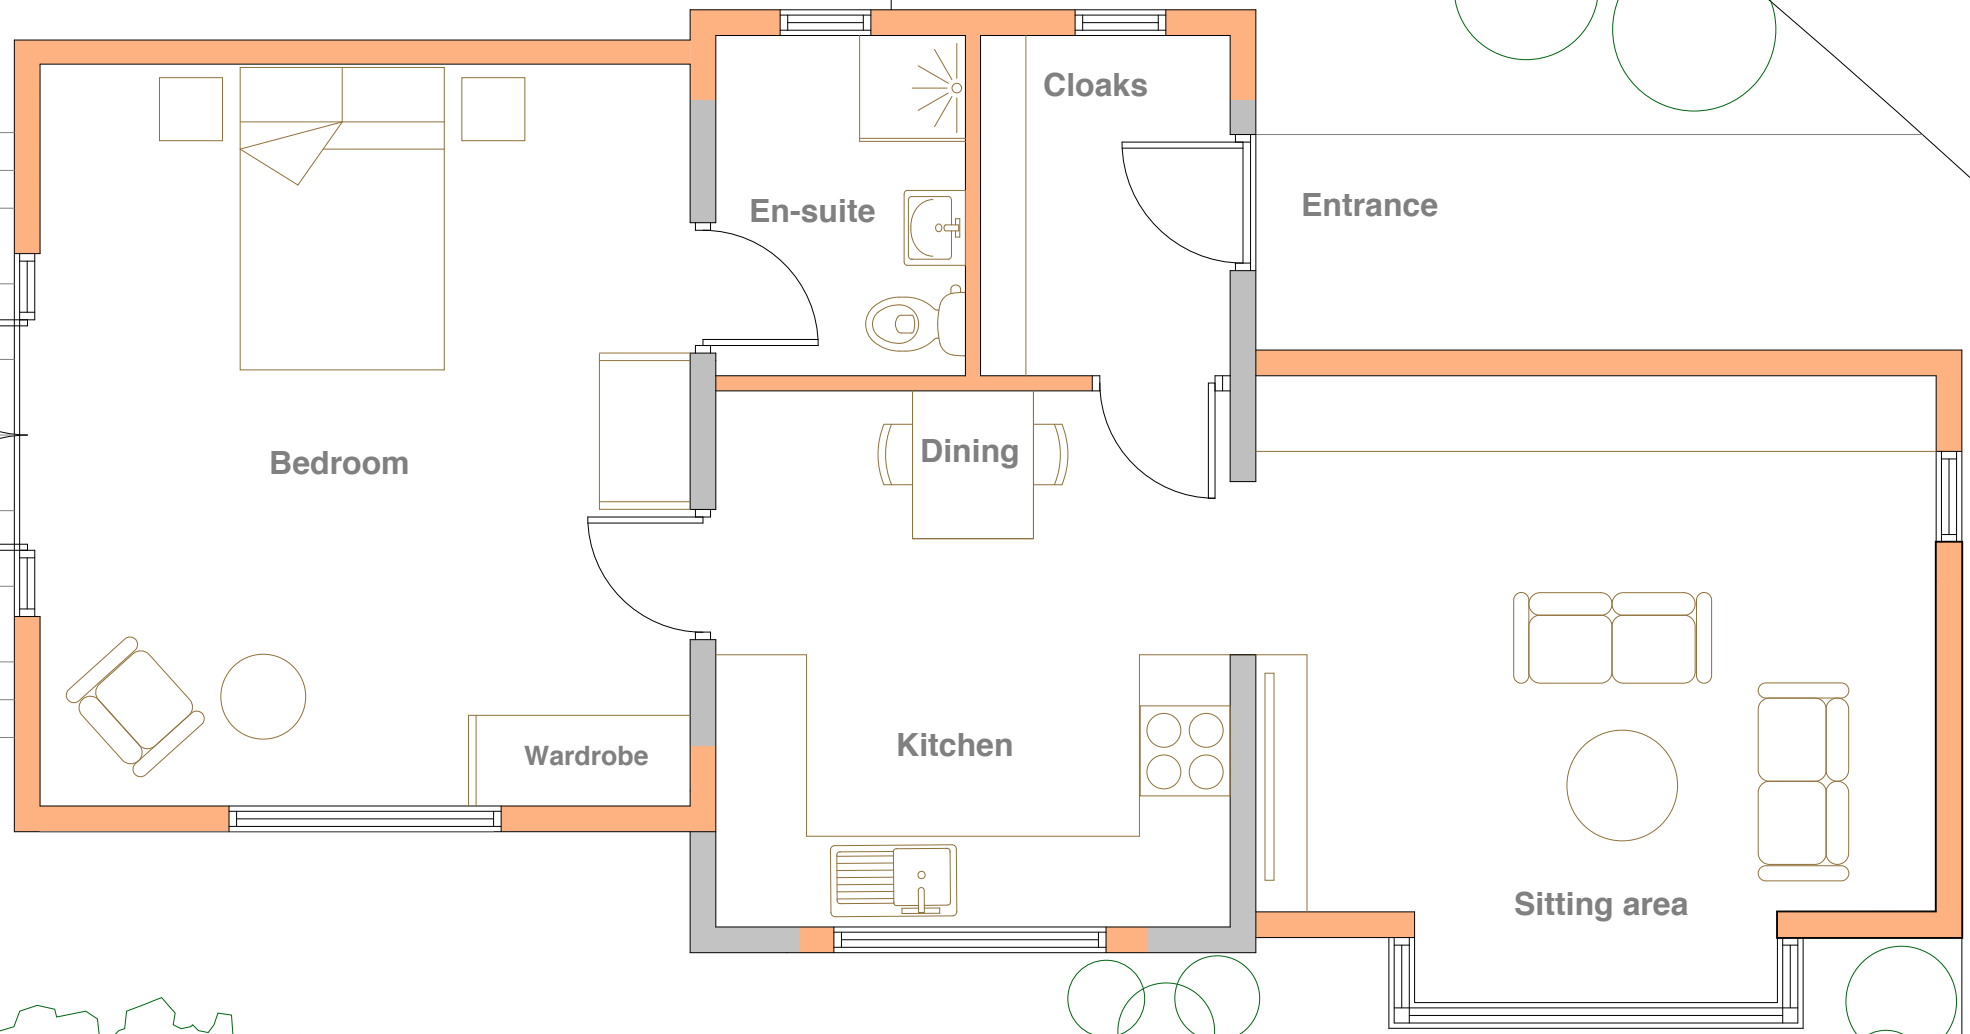

Bedroom

En-suite

Cloaks

Entrance


Dining

Kitchen

Wardrobe

Sitting area

Parking

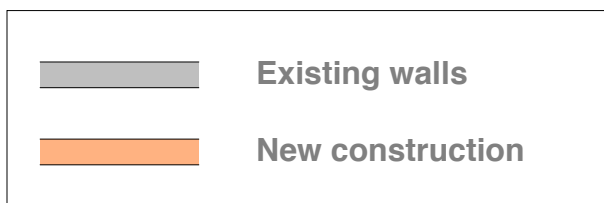

Existing walls

New construction



NOTES

- 1 THIS DRAWING IS THE COPYRIGHT OF THE ARCHITECT AND MAY NOT BE REPRODUCED WITHOUT LICENCE
- 2 DO NOT SCALE OFF THIS DRAWING FOR CONSTRUCTION PURPOSES
- 3 ALL DIMENSIONS AND LEVELS ARE TO BE CHECKED ON SITE BY THE CONTRACTOR BEFORE COMMENCEMENT OF WORK AND ANY DISCREPANCIES REPORTED TO THE ARCHITECT
- 4 NO RESPONSIBILITY CAN BE ACCEPTED FOR ERRORS ARISING ON SITE DUE TO UNAUTHORISED VARIATIONS FROM THE ARCHITECTS DRAWINGS.

AMENDMENTS

- A Entrance re-located
Master bedroom enlarged
MRB 050720

PLANNING

Studio St Ives
4 Gabriel Street
St Ives
TR26 2LU
01736 798427

**MIKE BRADBURY
DESIGN**

JOB
**Change of use and extension of garage
Amaryllis, Buzza Hill
St.Marys
Isles of Scilly, TR21 0NQ
for
Mr & Mrs C Jones**

TITLE
Proposed Plans

DRNG. NO.	REVISION
1980-P04	A

SCALE	DATE
1:25 @ A1 1:50 @ A3	Nov 2019

OFFICE USE / PRE-ISSUE