


To Buzza Tower

Application site outlined in red

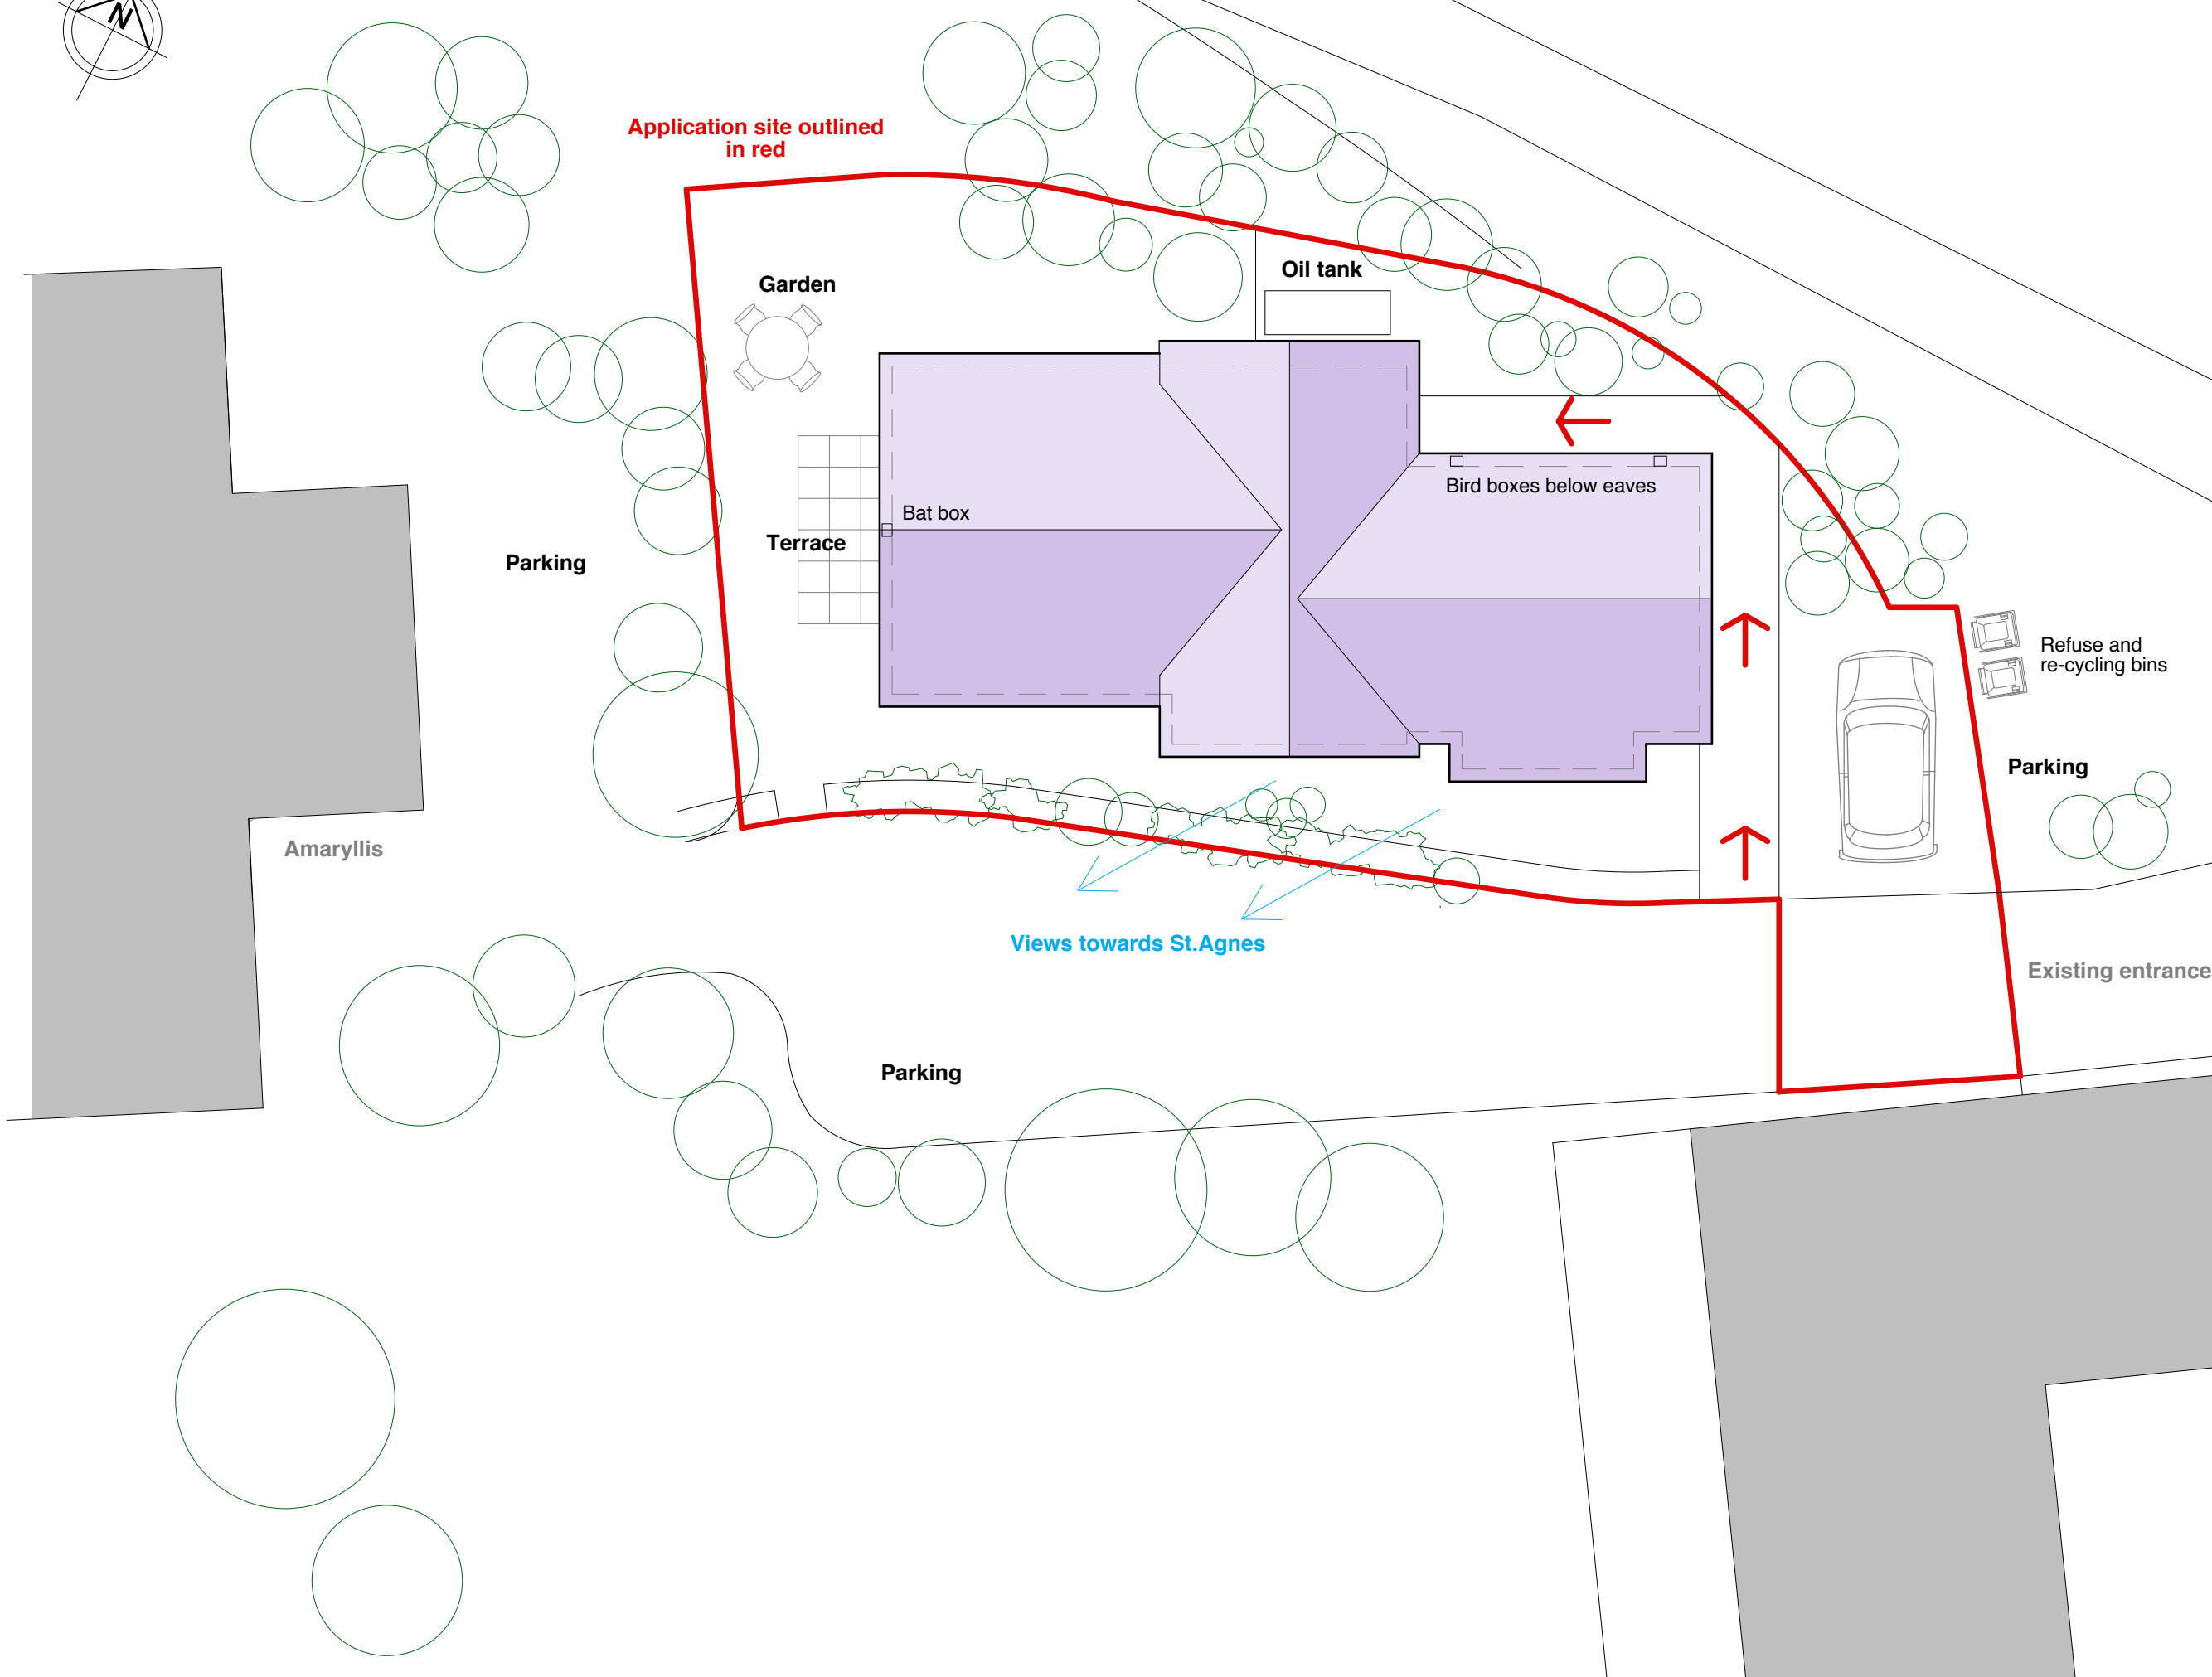

**NOTES**

- 1 THIS DRAWING IS THE COPYRIGHT OF THE ARCHITECT AND MAY NOT BE REPRODUCED WITHOUT LICENCE
- 2 DO NOT SCALE OFF THIS DRAWING FOR CONSTRUCTION PURPOSES
- 3 ALL DIMENSIONS AND LEVELS ARE TO BE CHECKED ON SITE BY THE CONTRACTOR BEFORE COMMENCEMENT OF WORK AND ANY DISCREPANCIES REPORTED TO THE ARCHITECT
- 4 NO RESPONSIBILITY CAN BE ACCEPTED FOR ERRORS ARISING ON SITE DUE TO UNAUTHORISED VARIATIONS FROM THE ARCHITECTS DRAWINGS.

**AMENDMENTS**

- A Application site boundary added. MRB 300420
- B Roof profile updated to conform with revised pland 1980-P04A MRB 060720

**PLANNING**

Studio St Ives  
4 Gabriel Street  
St Ives  
TR26 2LU  
01736 798427

**MIKE BRADBURY  
DESIGN**

JOB  
**Change of use and extension of garage  
Amaryllis, Buzza Hill  
St. Marys  
Isles of Scilly, TR21 0NQ  
for  
Mr & Mrs C Jones**

TITLE  
**Proposed Site Plan**

DRNG. NO.	REVISION
1980-P05	B

SCALE	DATE
1:50 @ A1 1:100 @ A3	Nov 2019

OFFICE USE / PRE-ISSUE