

RECEIVED

By A King at 1:59 pm, Sep 02, 2020




Ordnance Survey, (c) Crown Copyright 2020. All rights reserved. Licence number 100022432

BLOCK PLAN



SCALE: 1:500

Existing entrance

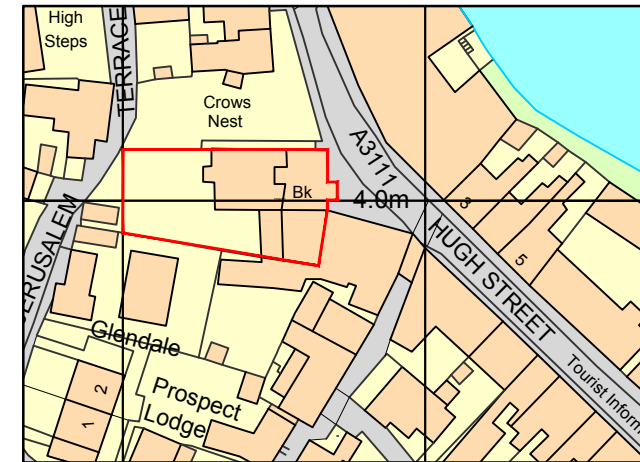


SITE LOCATION PLAN

0 10 20 30 40 50m



SCALE: 1:1250

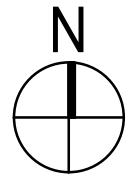

REV	DATE	REVISION	INITIALS
B	02/09/2020	Redline amended	RH
A	01/09/2020	OS licence number added	RH

LLOYDS BANKING GROUP

ALL DIMENSIONS TO BE VERIFIED PRIOR TO COMMENCING WORK. DRAWING TO BE READ IN CONJUNCTION WITH PROJECT SPECIFICATIONS.

THIS DRAWING IS THE PROPERTY OF LLOYDS BANKING GROUP AND COPYRIGHT IS RESERVED BY THEM. THE DRAWING IS ISSUED ON CONDITION THAT IT IS NOT COPIED OR DISCLOSED BY OR TO ANY UNAUTHORISED PERSONS WITHOUT PRIOR CONSENT IN WRITING TO LLOYDS BANKING GROUP - GROUP PROPERTY. ALL MODIFIED DRAWINGS SHOULD BE RETURNED TO LLOYDS BANKING GROUP.

GROUP PROPERTY

BRISTOL - PO Box 112, Canons House, Canons Way, BRISTOL, BS99 7LB
EDINBURGH - Sighthill South, 12 Bankhead Crossway South, EDINBURGH, EH11 4EN
HALIFAX - Trinity Road, HALIFAX, West Yorkshire, HX1 2RG

PROJECT ADDRESS	SCALE
Brand - Lloyds St Mary's Isle Of Scilly P.O. Box 2 ST MARY'S TR21 0PW	As Noted
DRAWING DESCRIPTION	DATE
General Arrangement Proposed Plan Site Location / Block Plan	21/08/2020
DRAWING NUMBER	DRAWN BY
50252700-AREX-00-0010	RH
	REVISION
	B