



PROPOSED ELEVATION
SCALE - 1:10

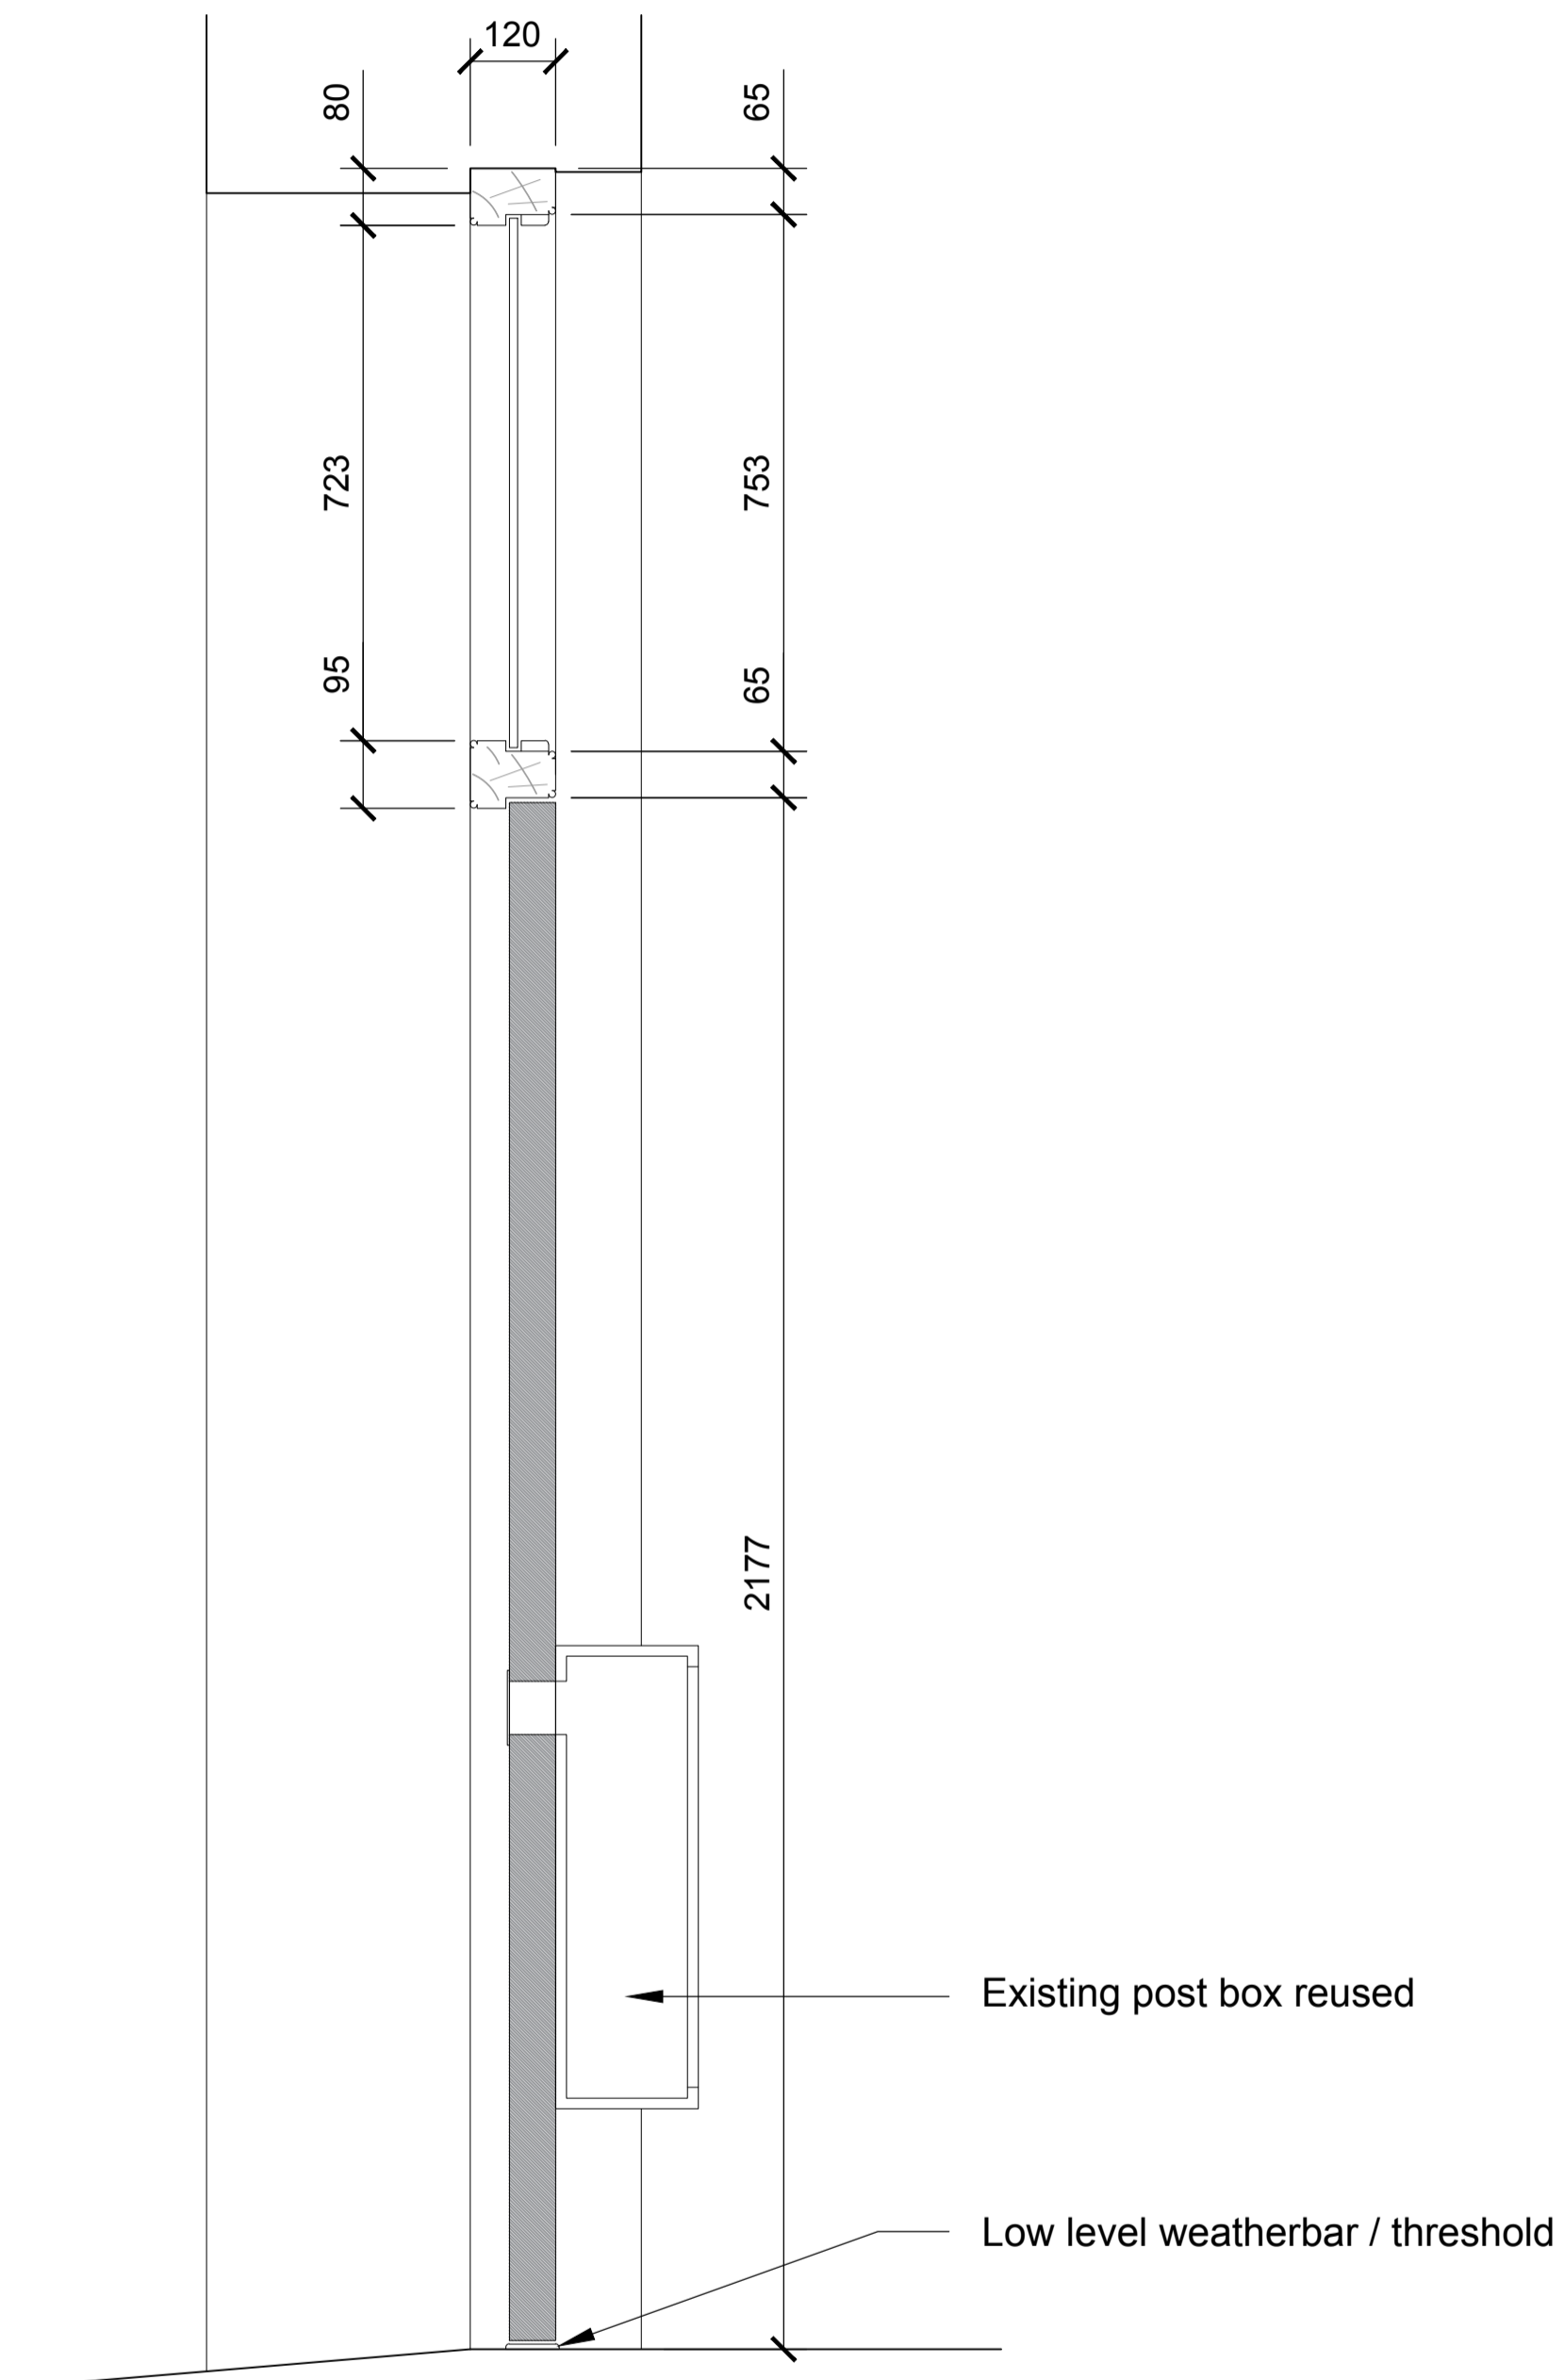

PROPOSED SECTION B-B
SCALE - 1:10

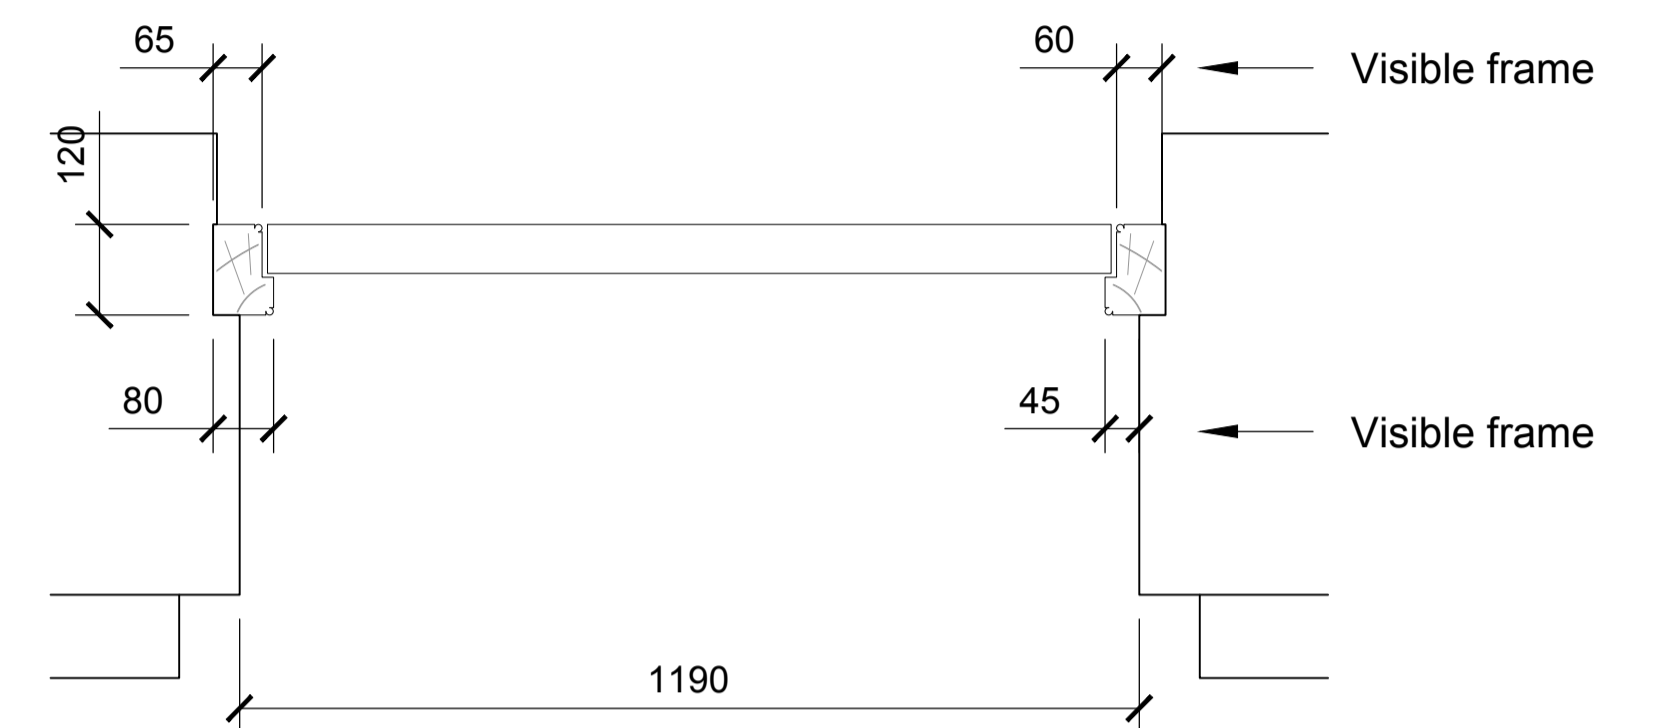

PROPOSED SECTION A-A
SCALE - 1:10

NOTE:

1. New hardwood door and frame to match existing. Sizes shown including frame sections are shown indicative and are subject to final site measure by joinery manufacturer.
2. New decoration to match existing, colour and finish.

REV	DATE	REVISION	INITIALS
LLOYDS BANKING GROUP			
<small>ALL DIMENSIONS TO BE VERIFIED PRIOR TO COMMENCING WORK. DRAWING TO BE READ IN CONJUNCTION WITH PROJECT SPECIFICATIONS.</small>			
<small>THIS DRAWING IS THE PROPERTY OF LLOYDS BANKING GROUP AND COPYRIGHT IS RESERVED BY THEM. THE DRAWING IS ISSUED ON CONDITION THAT IT IS NOT COPIED OR DISCLOSED BY OR TO ANY UNAUTHORISED PERSONS WITHOUT PRIOR CONSENT IN WRITING TO LLOYDS BANKING GROUP - GROUP PROPERTY. ALL MODIFIED DRAWINGS SHOULD BE RETURNED TO LLOYDS BANKING GROUP.</small>			
GROUP PROPERTY			
<small>BRISTOL - PO Box 112, Canons House, Canons Way, BRISTOL, BS99 7LB EDINBURGH - Sighthill South, 12 Bankhead Crossway South, EDINBURGH, EH11 4EN HALIFAX - Trinity Road, HALIFAX, West Yorkshire, HX1 2RG</small>			
<small>PROJECT ADDRESS</small>		<small>SCALE</small>	
Brand - Lloyds		A1 - 1:10	
St. Mary's Isles Of Scilly		A3 - 1:20	
P.O. Box 2		DATE	
ST MARY'S TR21 0PW		07/12/2020	
<small>DRAWING DESCRIPTION</small>		<small>DRAWN BY</small>	
Typical Details		RH	
Entrance Door and Frame		<small>REVISION</small>	
<small>DRAWING NUMBER</small>		-	
50252700-AR01-00-0902			

RECEIVED
By Tom Anderton at 4:04 pm, Dec 18, 2020