


8b Buzza Street

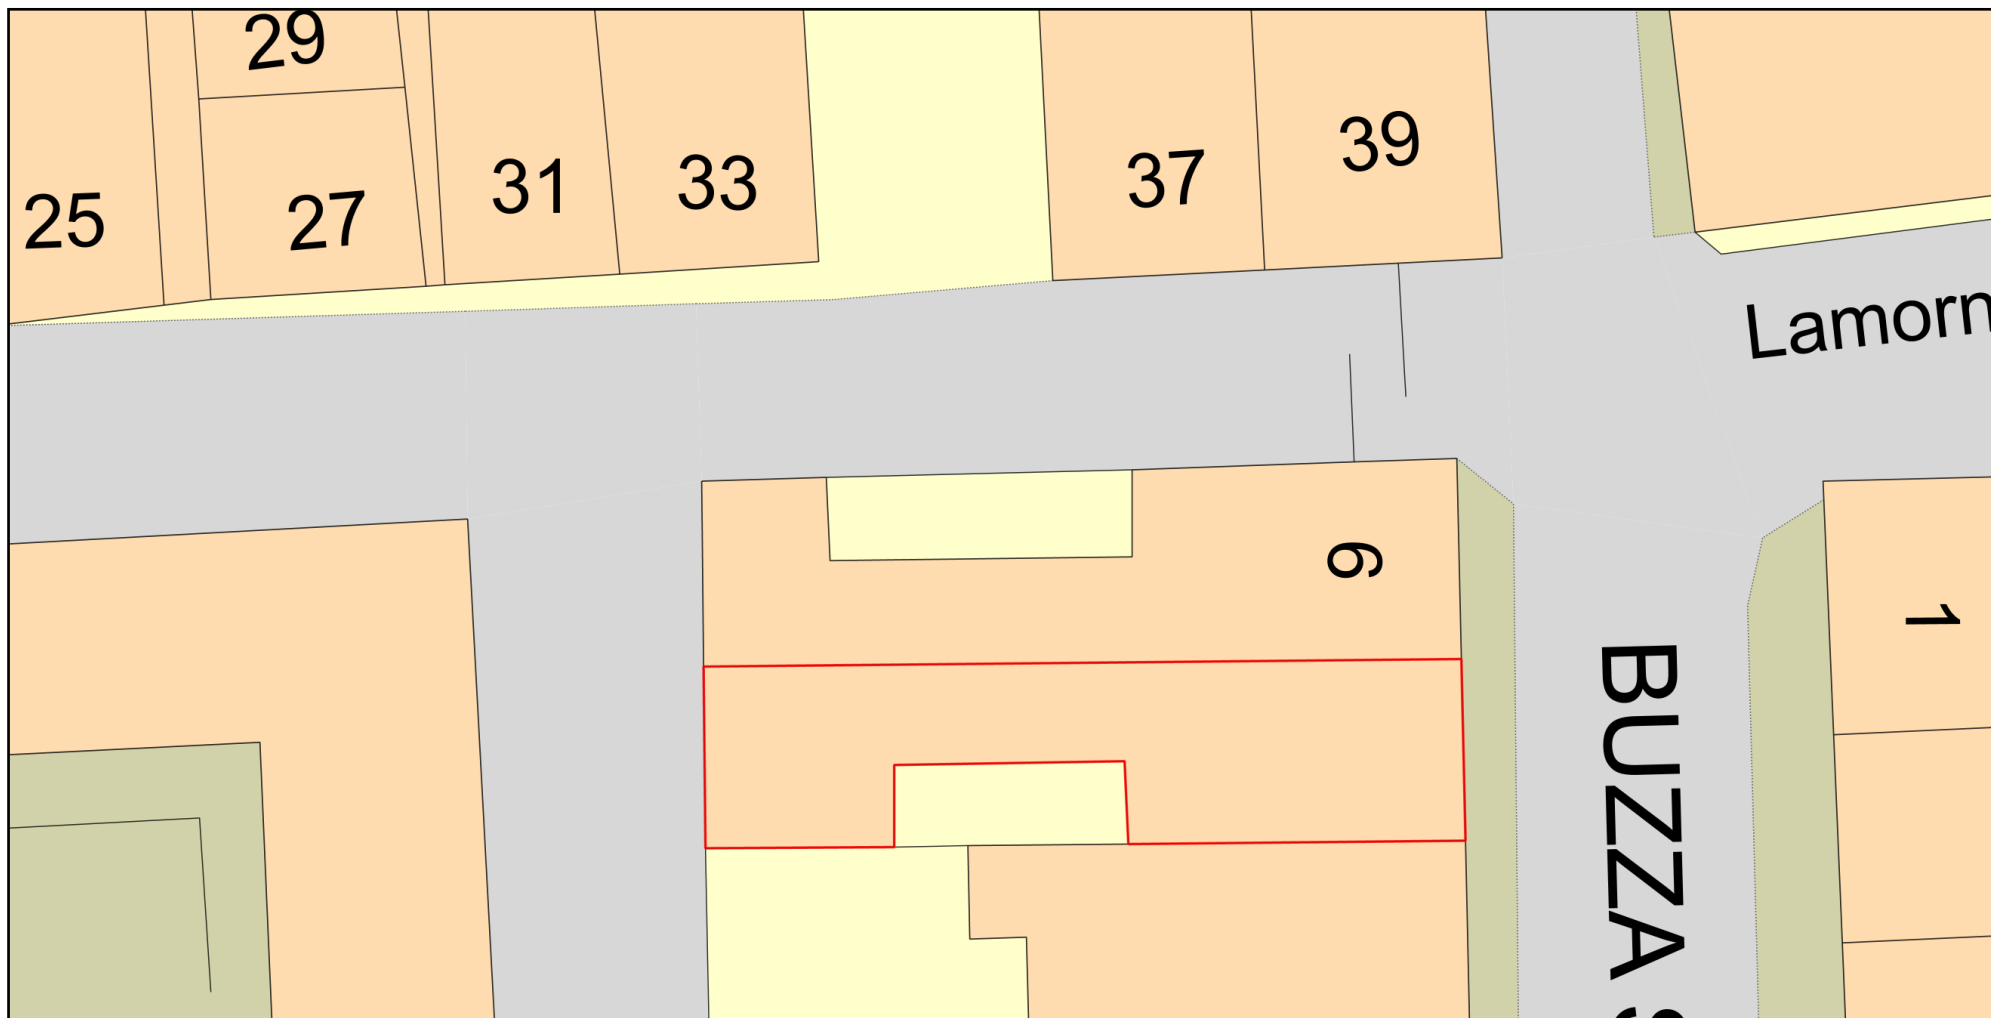

Plan Produced for: Heather Jones

Date Produced: 25 Aug 2020

Plan Reference Number: TQRQM20238175040428

Scale: 1:200 @ A4

© Crown copyright and database rights 2019 OS 100042766