


8b Buzza Street - Location Plan

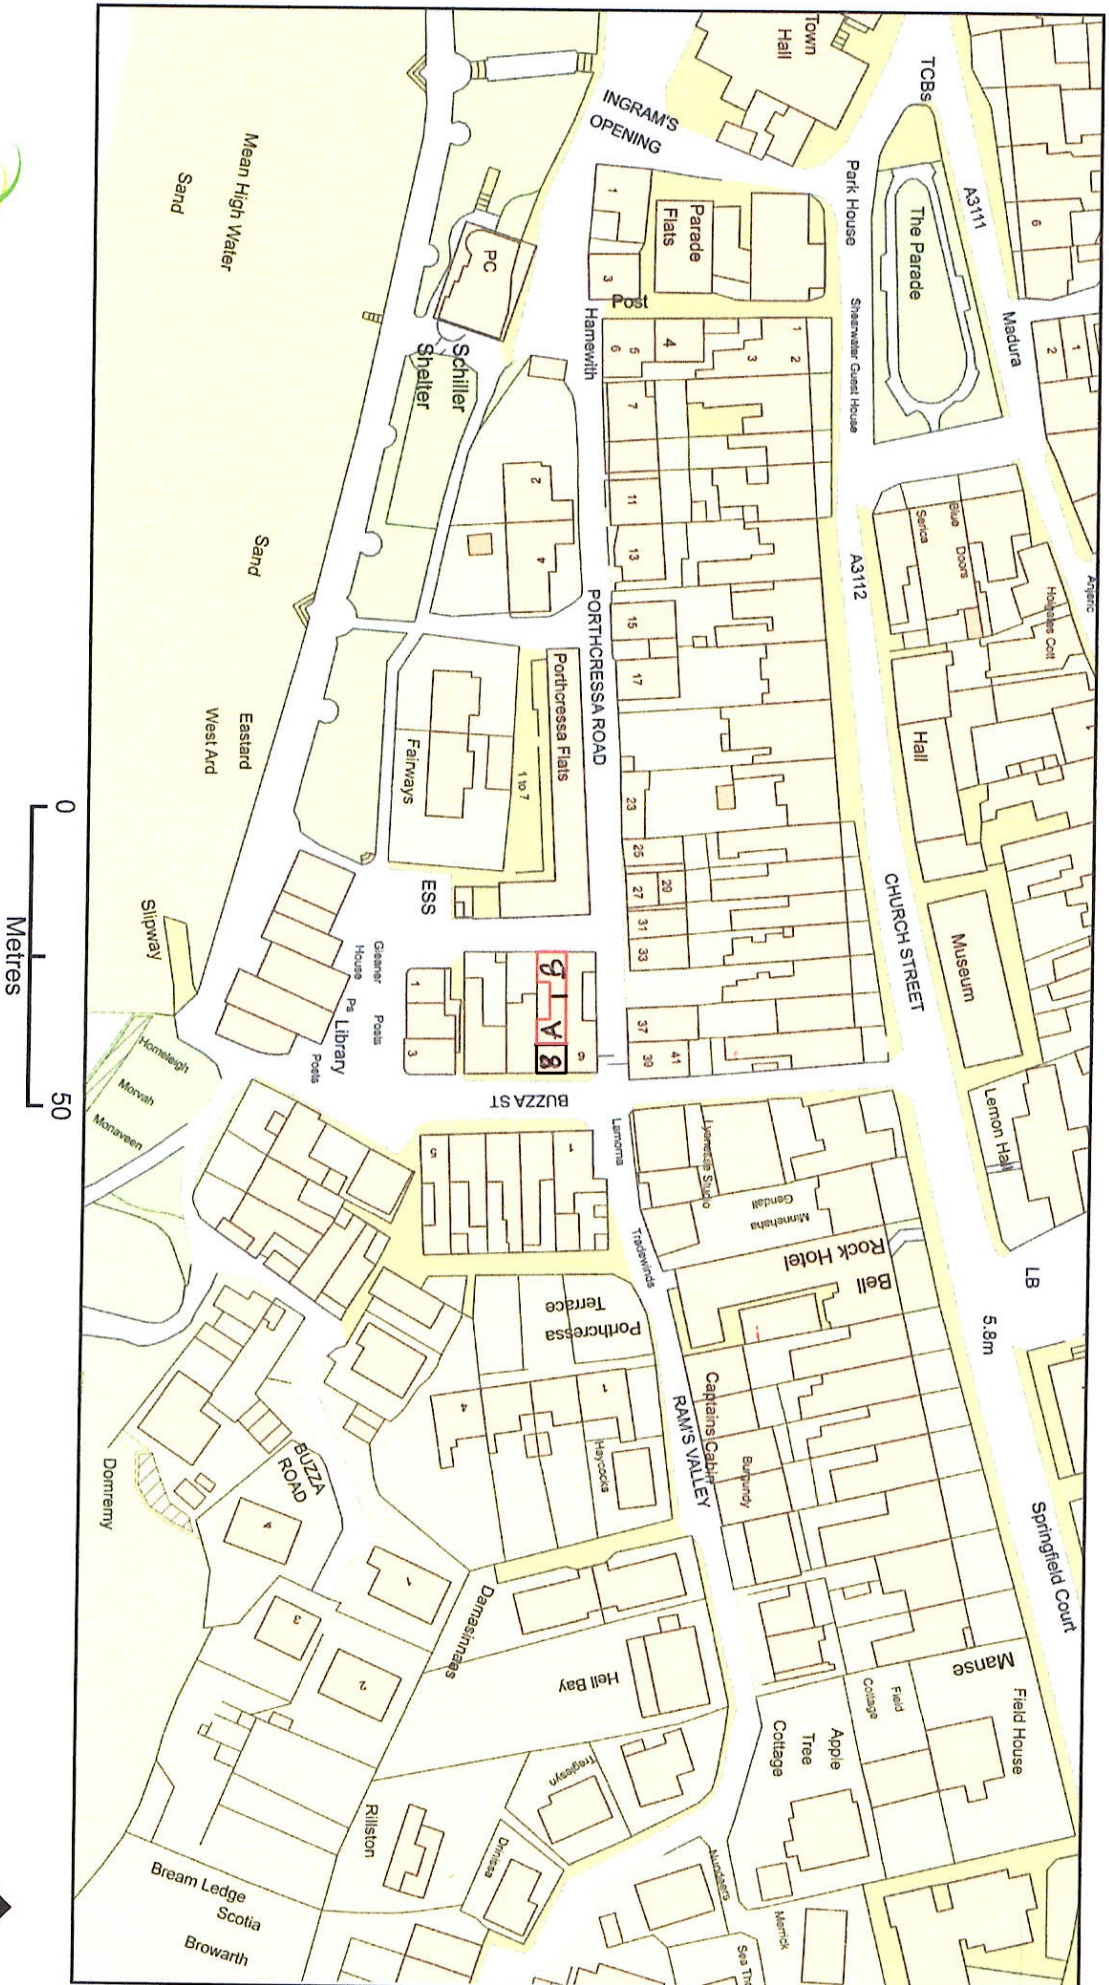

Plan Produced for: Heather Jones

Date Produced: 25 Aug 2020

25 Aug 2020

Plan Reference Number: TQRQM20238175523429

Scale: 1:1250 @ A4

1:1250 @ A4

© Crown copyright and database rights 2019 OS 100042766

