

West Elevation


East Elevation

RECEIVED
By Emma Kingwell at 8:39 am, Sep 02, 2020

*Mincarulo Guest House
Carn Thomas
St. Mary's
Isles of Scilly*

Proposed Elevations

Mr Mrs Lishman

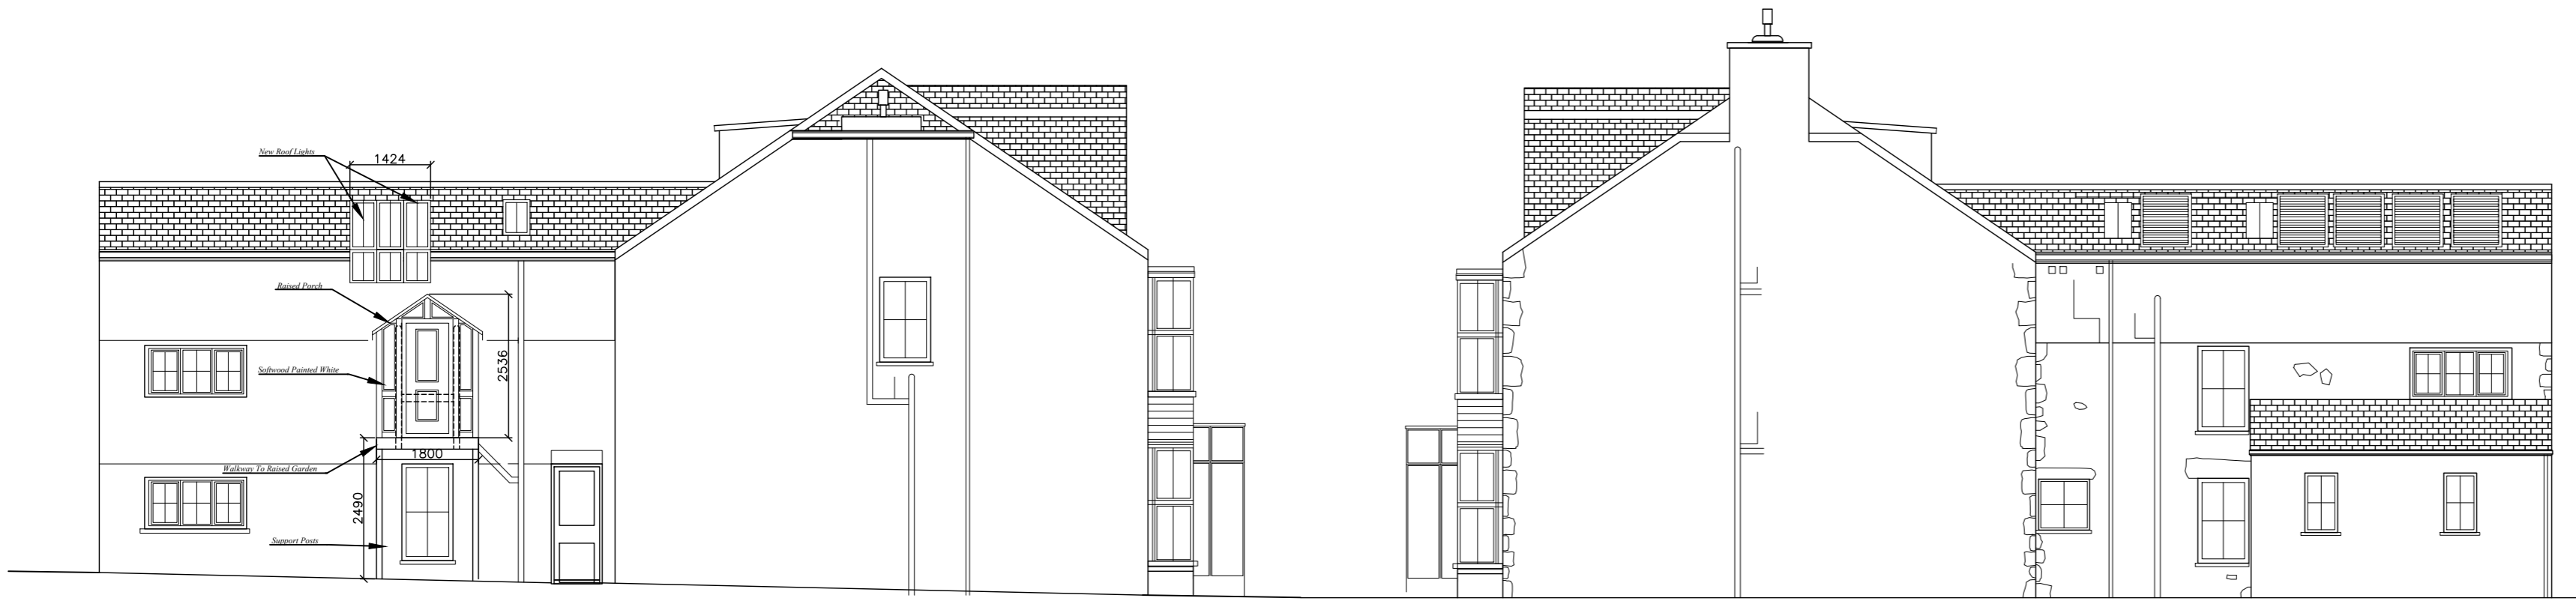

North Elevation

South Elevation

N.B. - No measurements to be scaled from this drawing unless specified. Whilst all efforts are made to insure accurate measurements Any discrepancies should be reported immediately to the architect.

© Copyright Paul Osborne

Date - August 2020
Amended -
Scale - 1 : 100 @A2

Based on drawings by PAUL OSBORNE
CARN THOMAS
ST. MARY'S, ISLES OF SCILLY.
TR21 OPT Tel (01720) 423066
Email: paul@sailsilly.com



Planning ref. PP-08997683