



*West Elevation*




*East Elevation*

**RECEIVED**  
By Emma Kingwell at 8:39 am, Sep 02, 2020

*Mincarolo Guest House  
Carn Thomas  
St. Mary's  
Isles of Scilly*

*Existing Elevations*

*Mr Mrs Lishman*

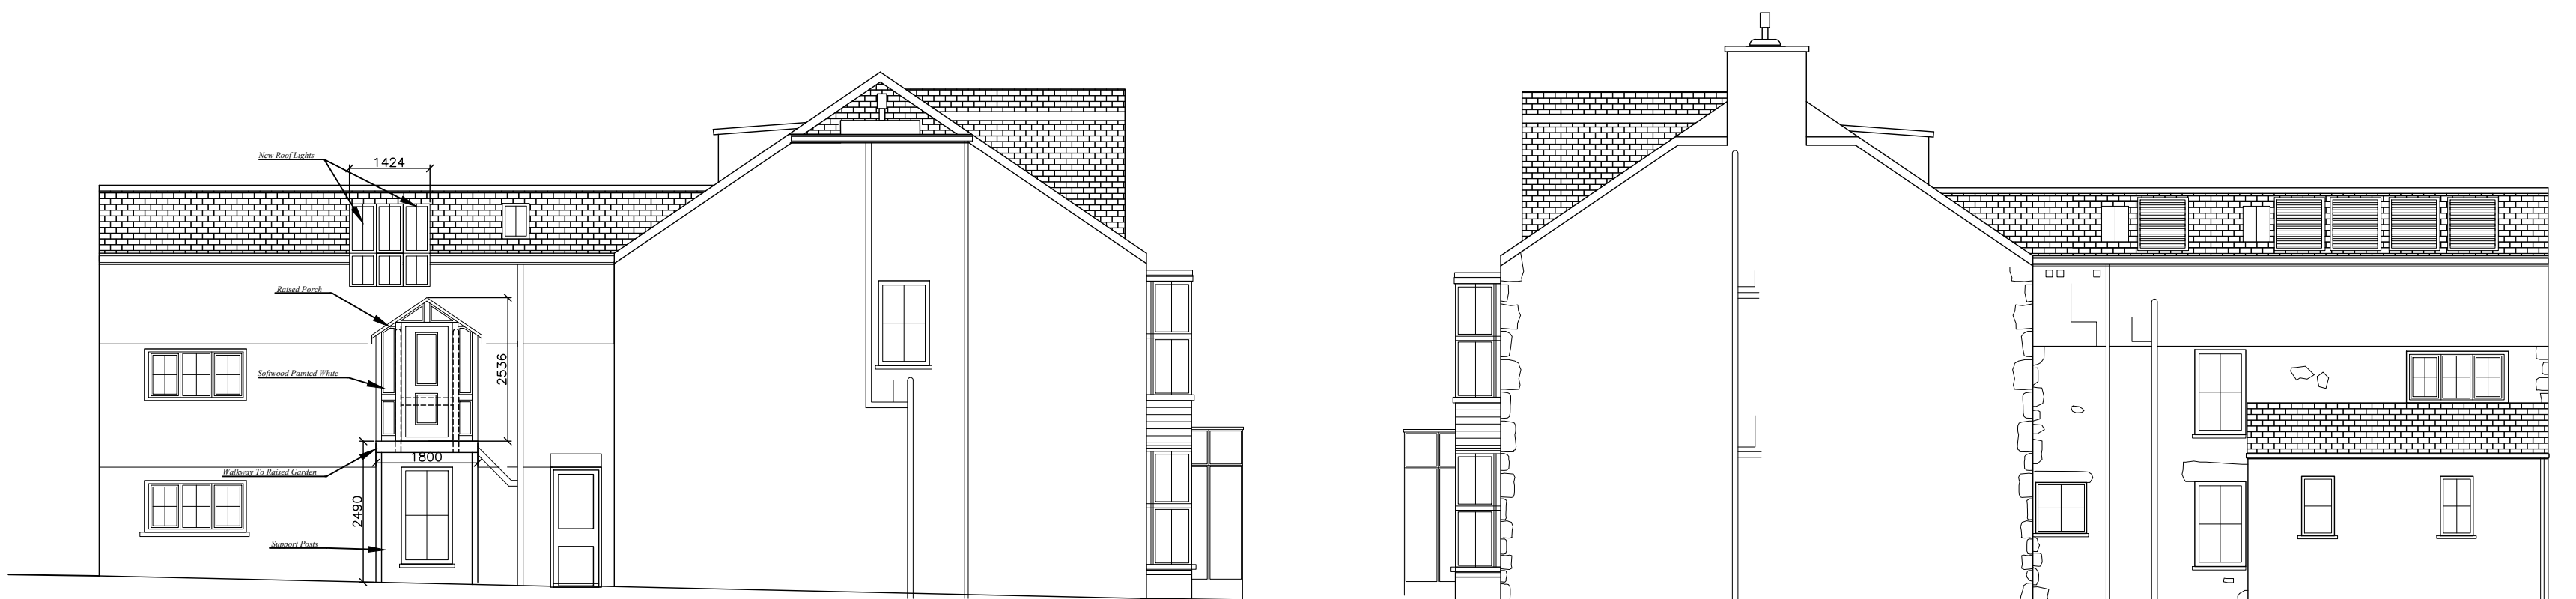

*North Elevation*


*South Elevation*

*N.B. - No measurements to be scaled from this drawing unless specified. Whilst all efforts are made to insure accurate measurements Any discrepancies should be reported immediately to the architect.*

© Copyright Paul Osborne

Date - August 2020  
Amended -  
Scale - 1 : 100 @A2

Based on drawings by PAUL OSBORNE  
CARN THOMAS  
ST. MARY'S, ISLES OF SCILLY.  
TR21 OPT Tel (01720) 423066  
Email: paul@sailsilly.com

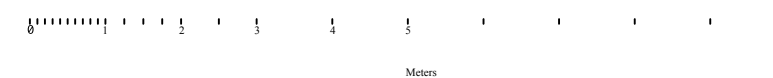

Planning ref PP-08997683