




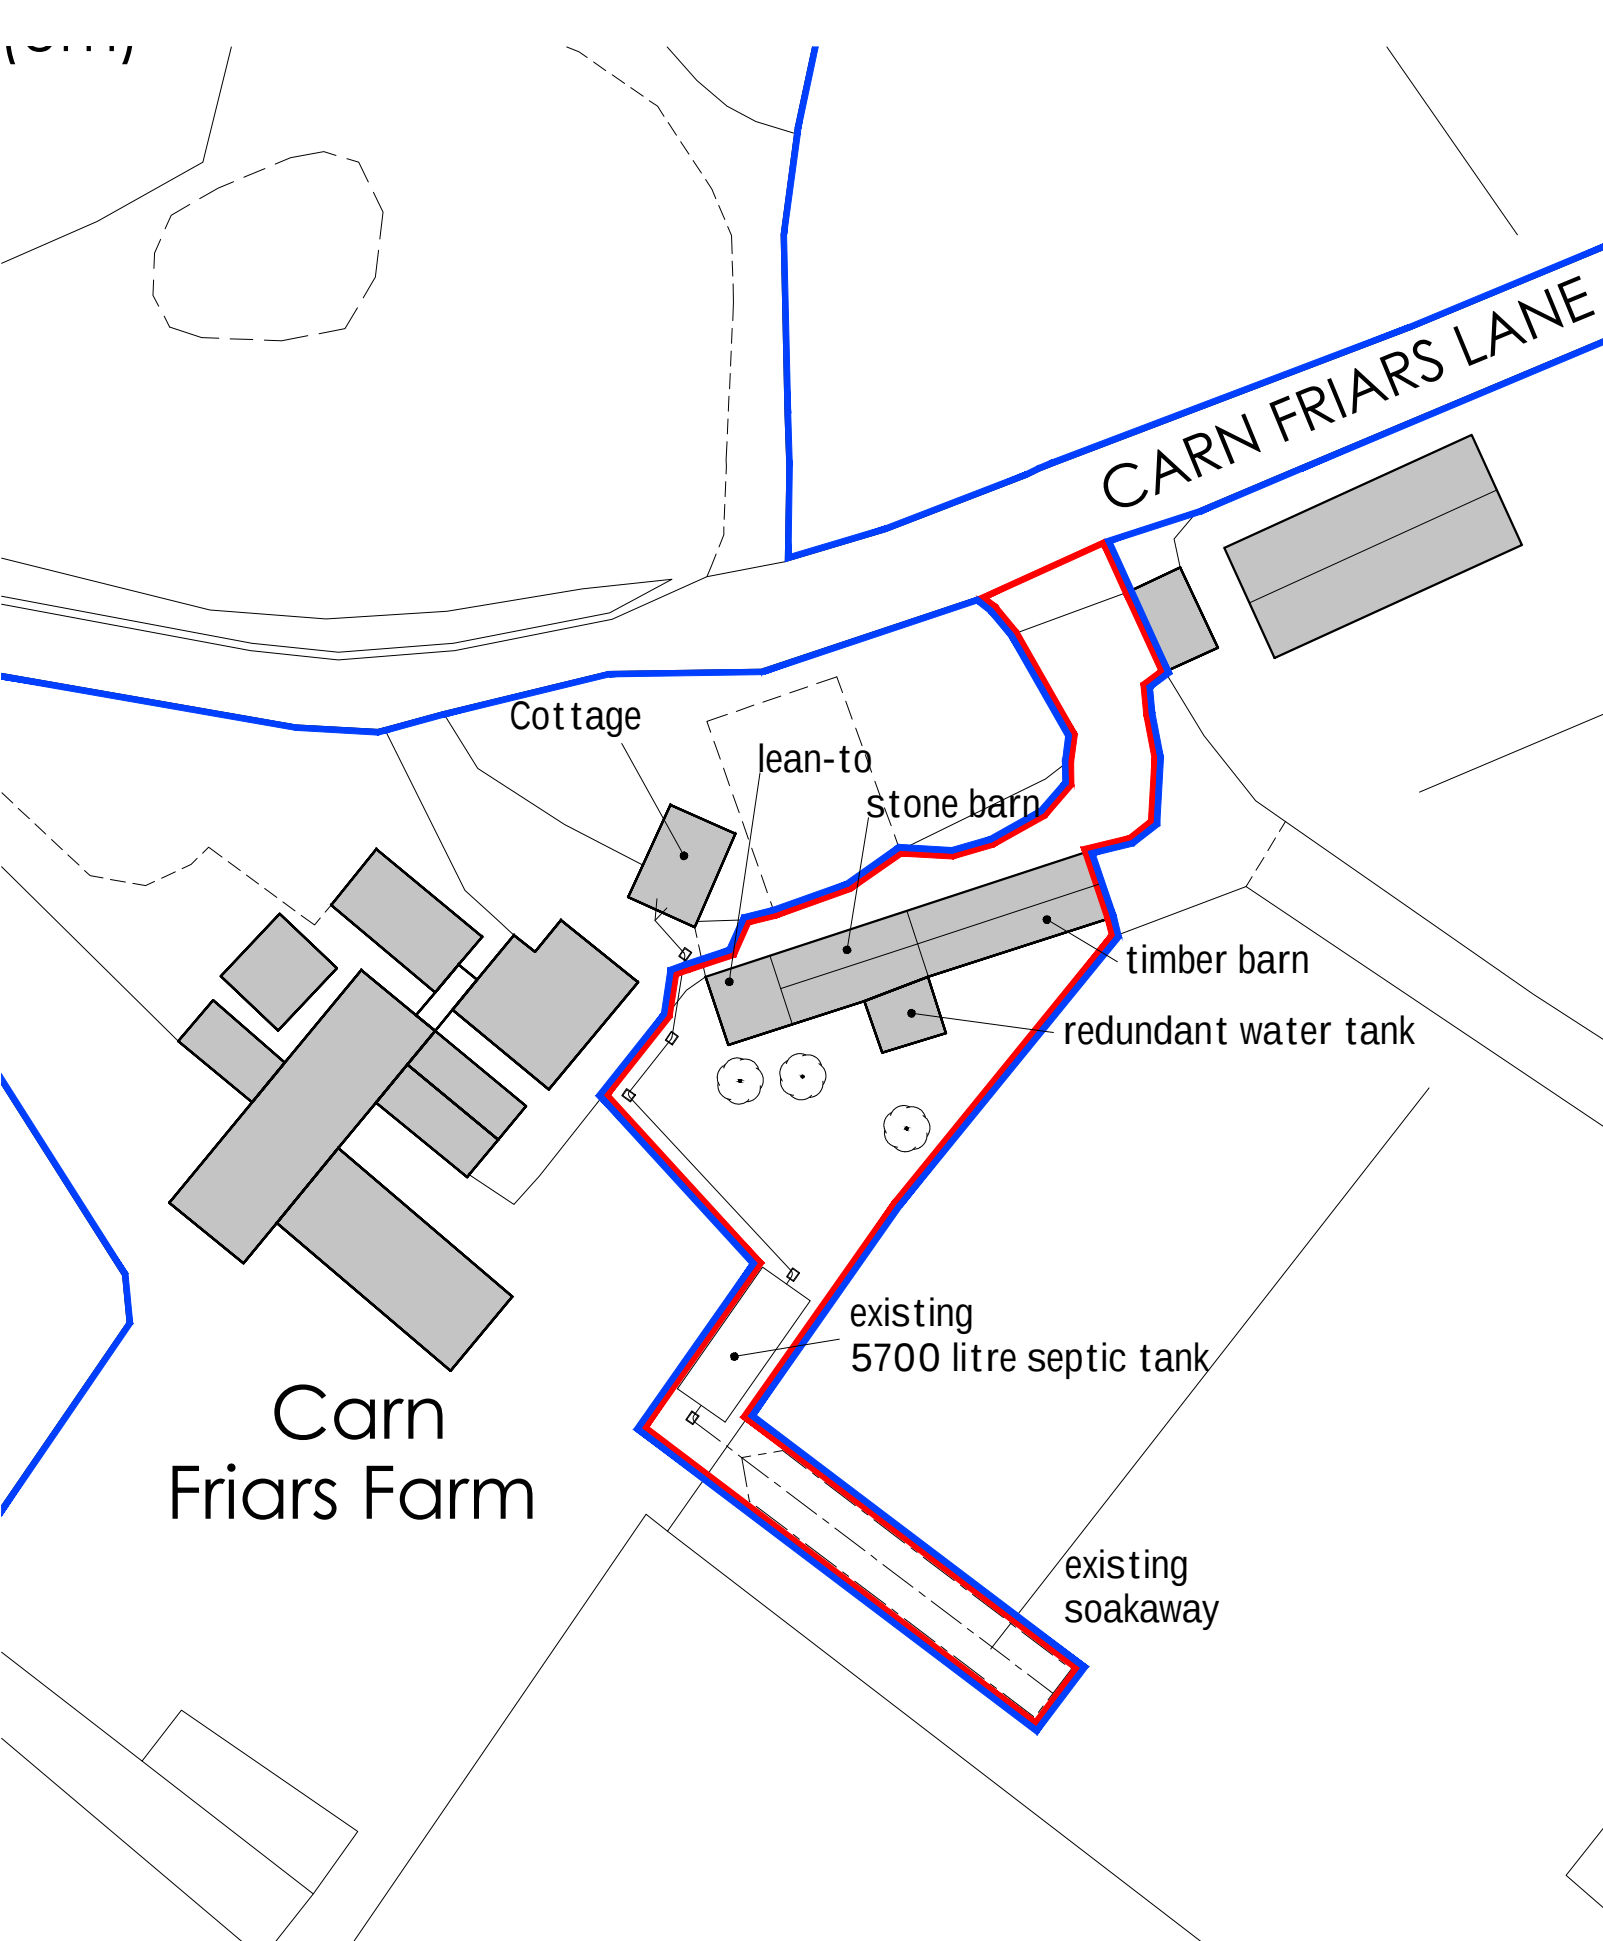

PROPOSED BARN CONVERSION, CARN FRIARS, ISLES of SCILLY

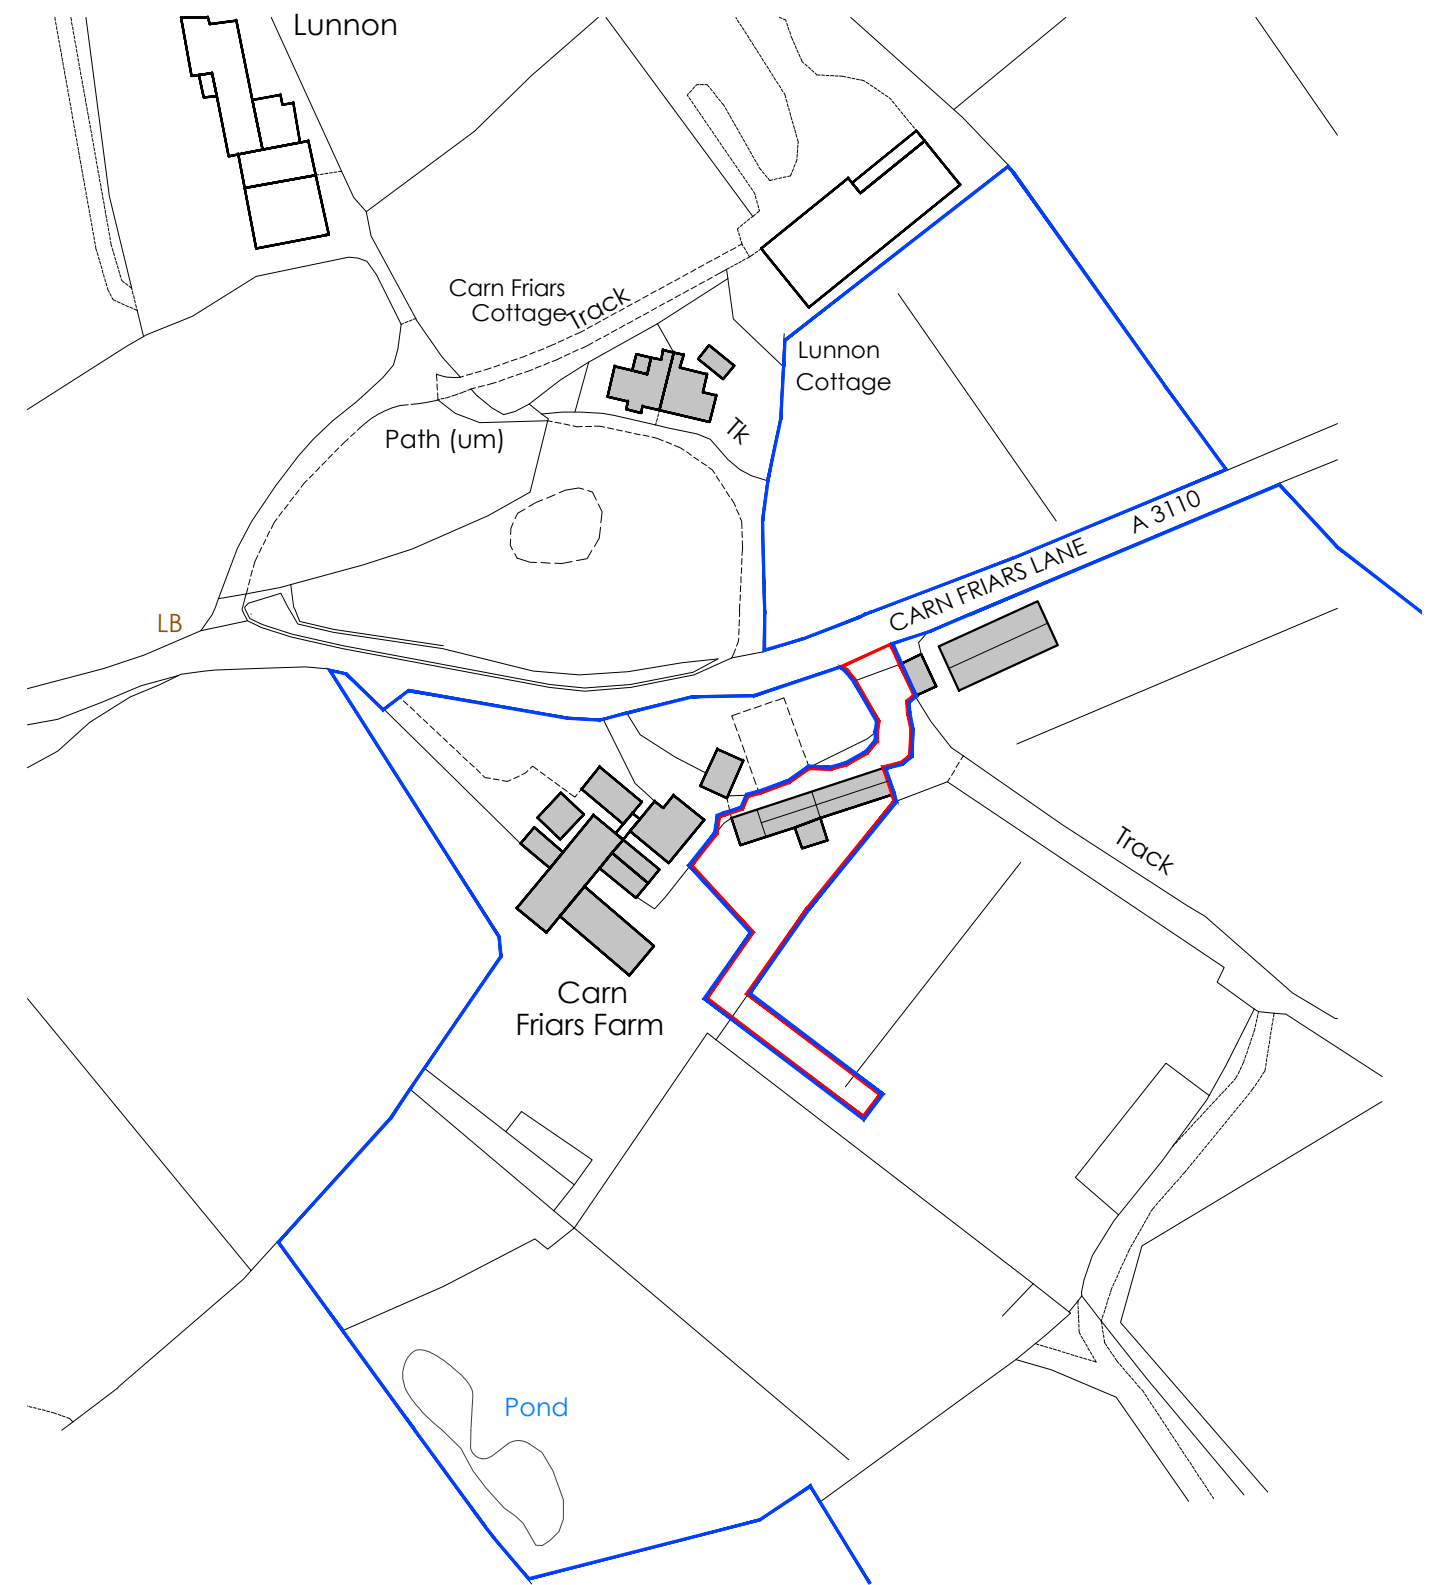

OS Copyright data
 Emapsite
 OS_MasterMap_624738_825065

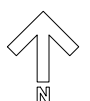

REV: A 25/09/2020
 OS copyright reference added.
 Adjacent land ownership
 boundary added

client	Mrs Angela Jenkins
project	proposed conversion of Carn Friars Barn
scale	1:1250, 1:500
date	July 2020
sheet size	A3
drawing title	location and block plans
	CJCF-P-01 A