


# PEC, Porthmellon Industrial Estate, St Mary's

## BLOCK PLAN

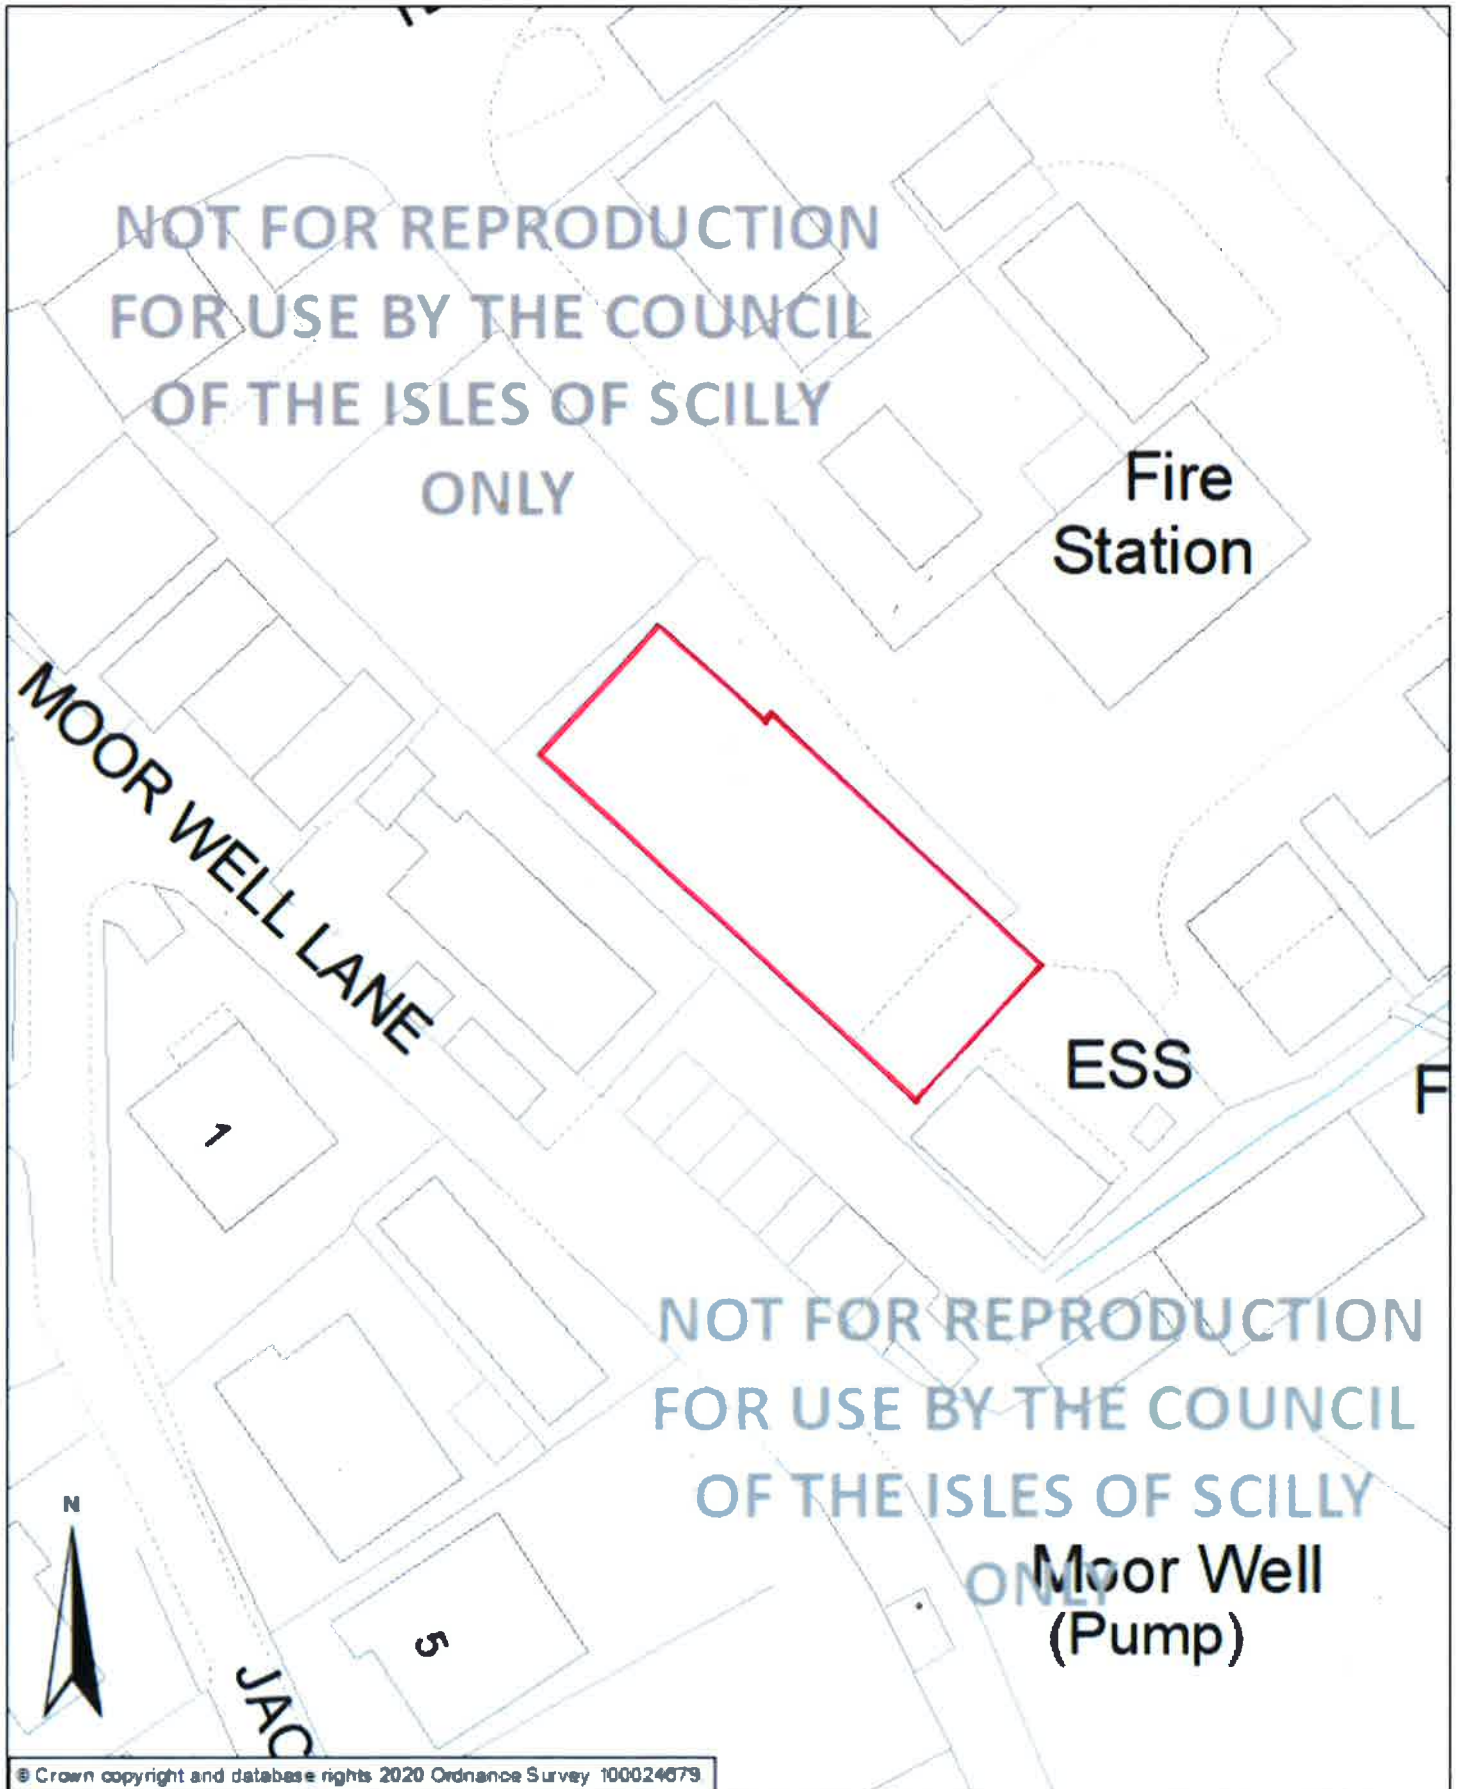

1:500 @A4 0 2.5 5 10 15 20 25 Meters