




PEC, Porthmellon Industrial Estate, St Mary's

LOCATION PLAN

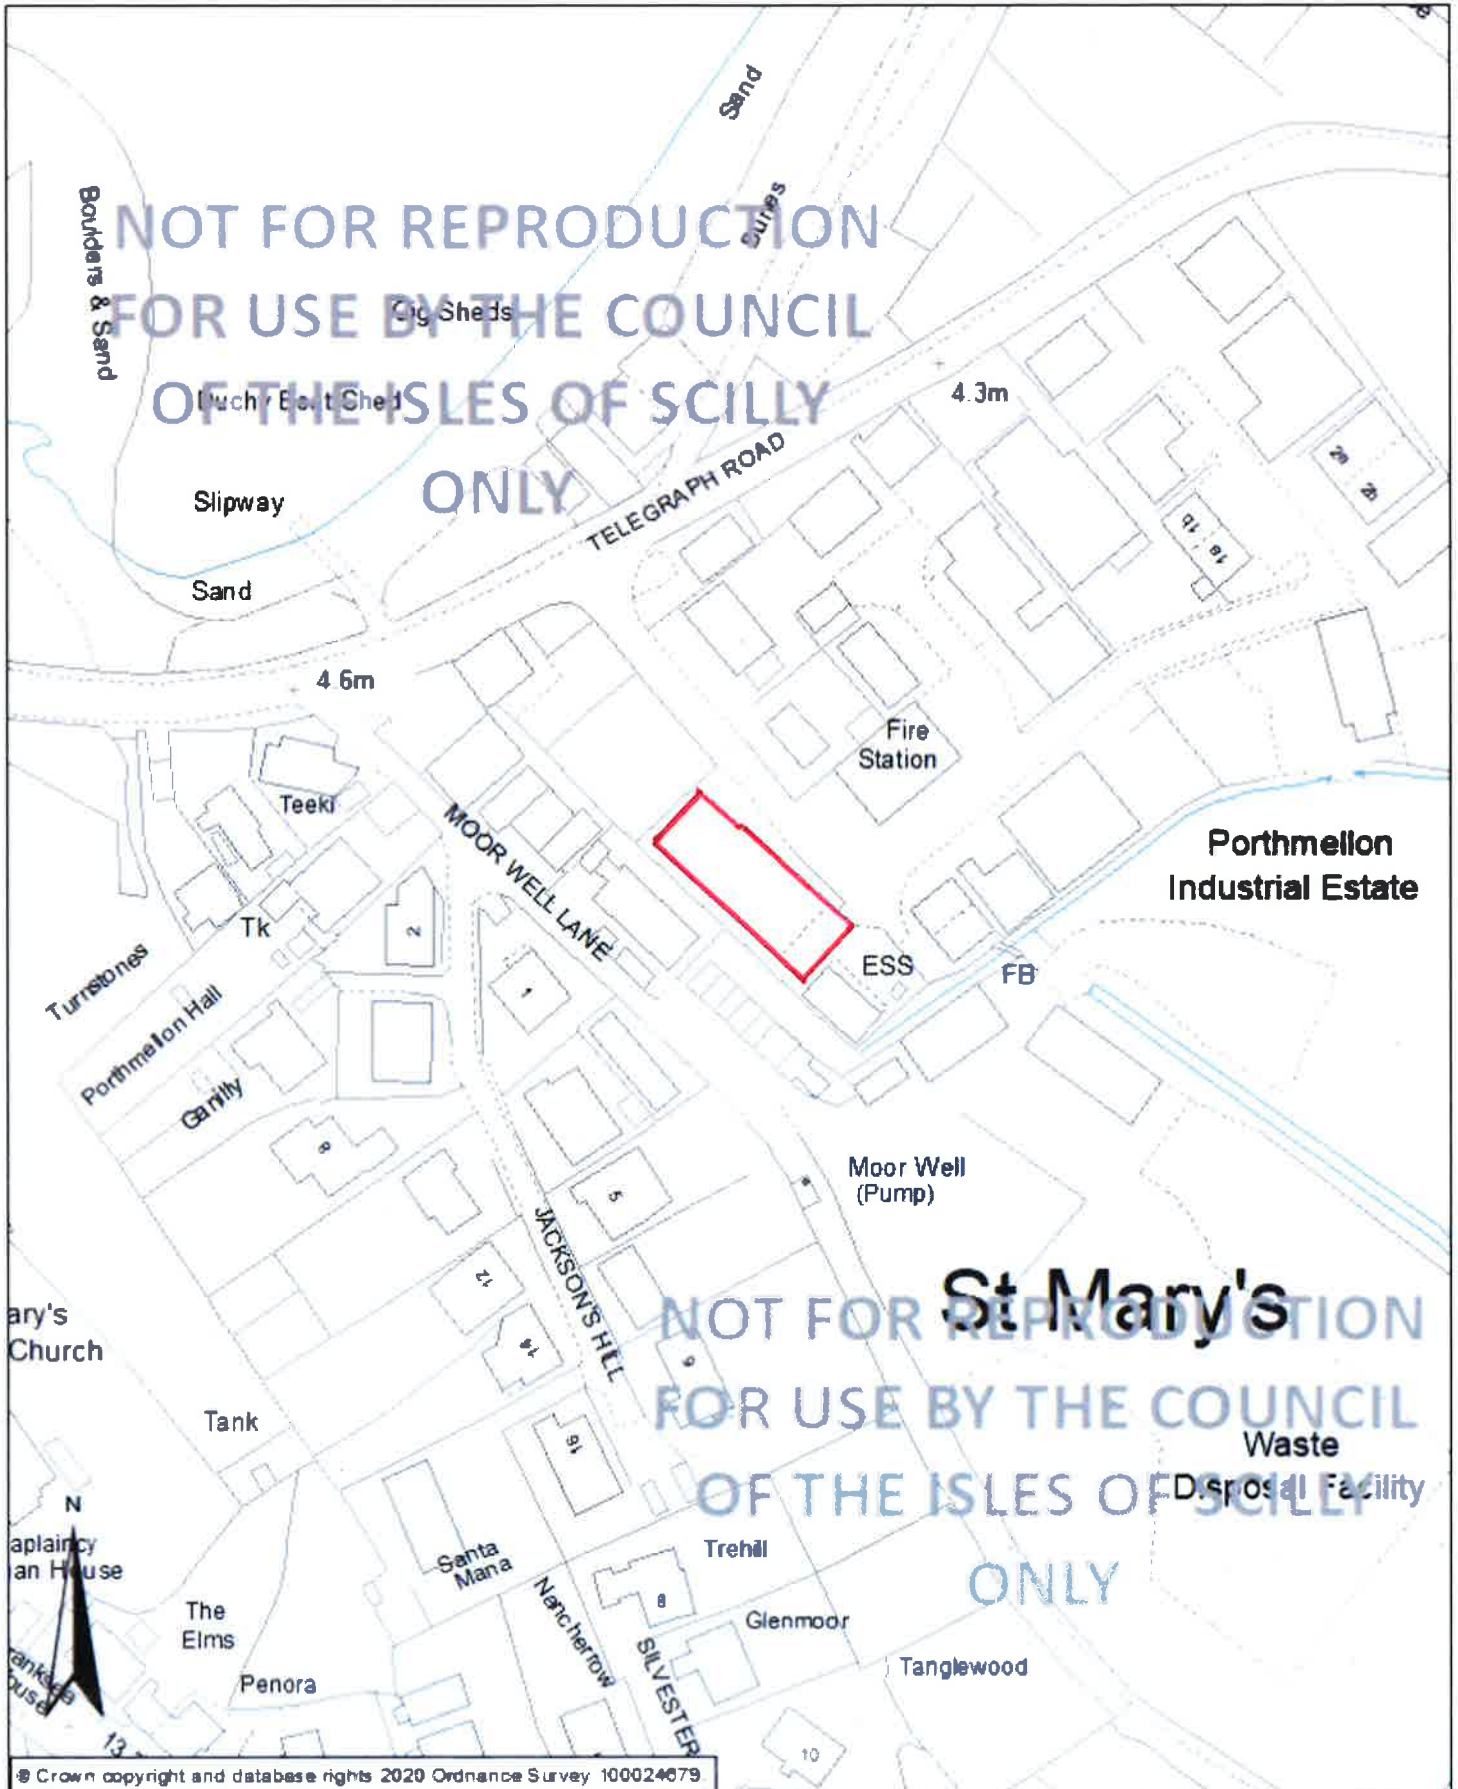

© Crown copyright and database rights 2020 Ordnance Survey 100024679

1:1,250 @A4 Meters
0 5 10 20 30 40 50

For use and reproduction by the Council of the Isles of Scilly only.
Council of the Isles of Scilly, Town Hall, The Parade, St Mary's, Isles of Scilly, TR21 0LW