


**RECEIVED**

By A King at 12:10 pm, Oct 26, 2020

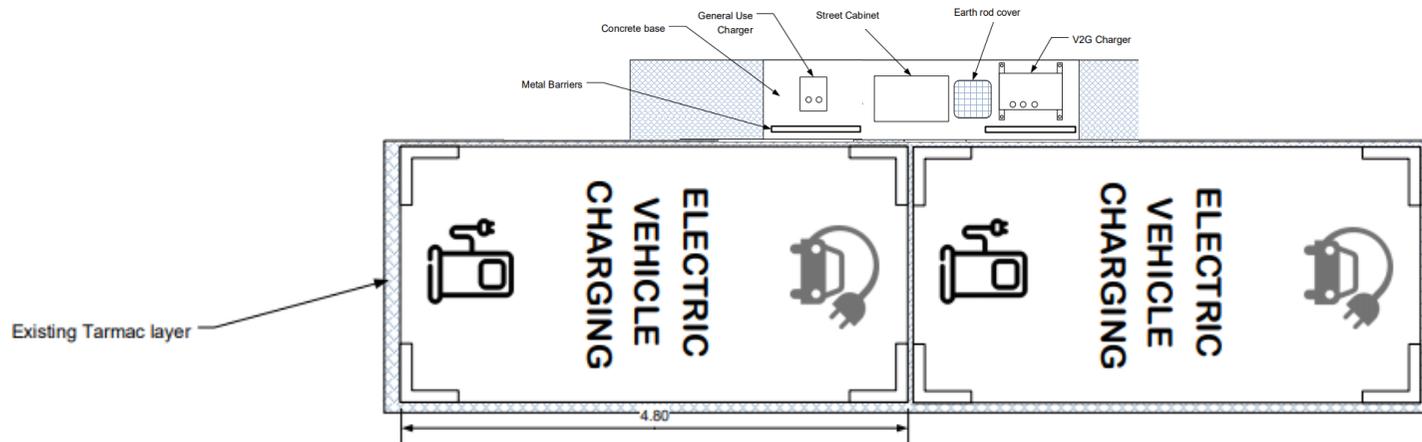

Title IoS GO-EV Layout Plans

Notes

Diagram showing EV car parking layouts with charging and supply equipment..



Project	IoS GO-EV
Client	IoSCV
Date	23/10/2020
Scale	1:50
Drawn	DJH
Drawing	GO-EV Site 21 Layout Plans
Revision	04

Designed By



Email: [info@ioscv.co.uk](mailto:info@ioscv.co.uk)  
Web: [www.ioscv.co.uk](http://www.ioscv.co.uk)