



Rev	Date	Description	Author
E	25.01.21	Issued for planning	ha

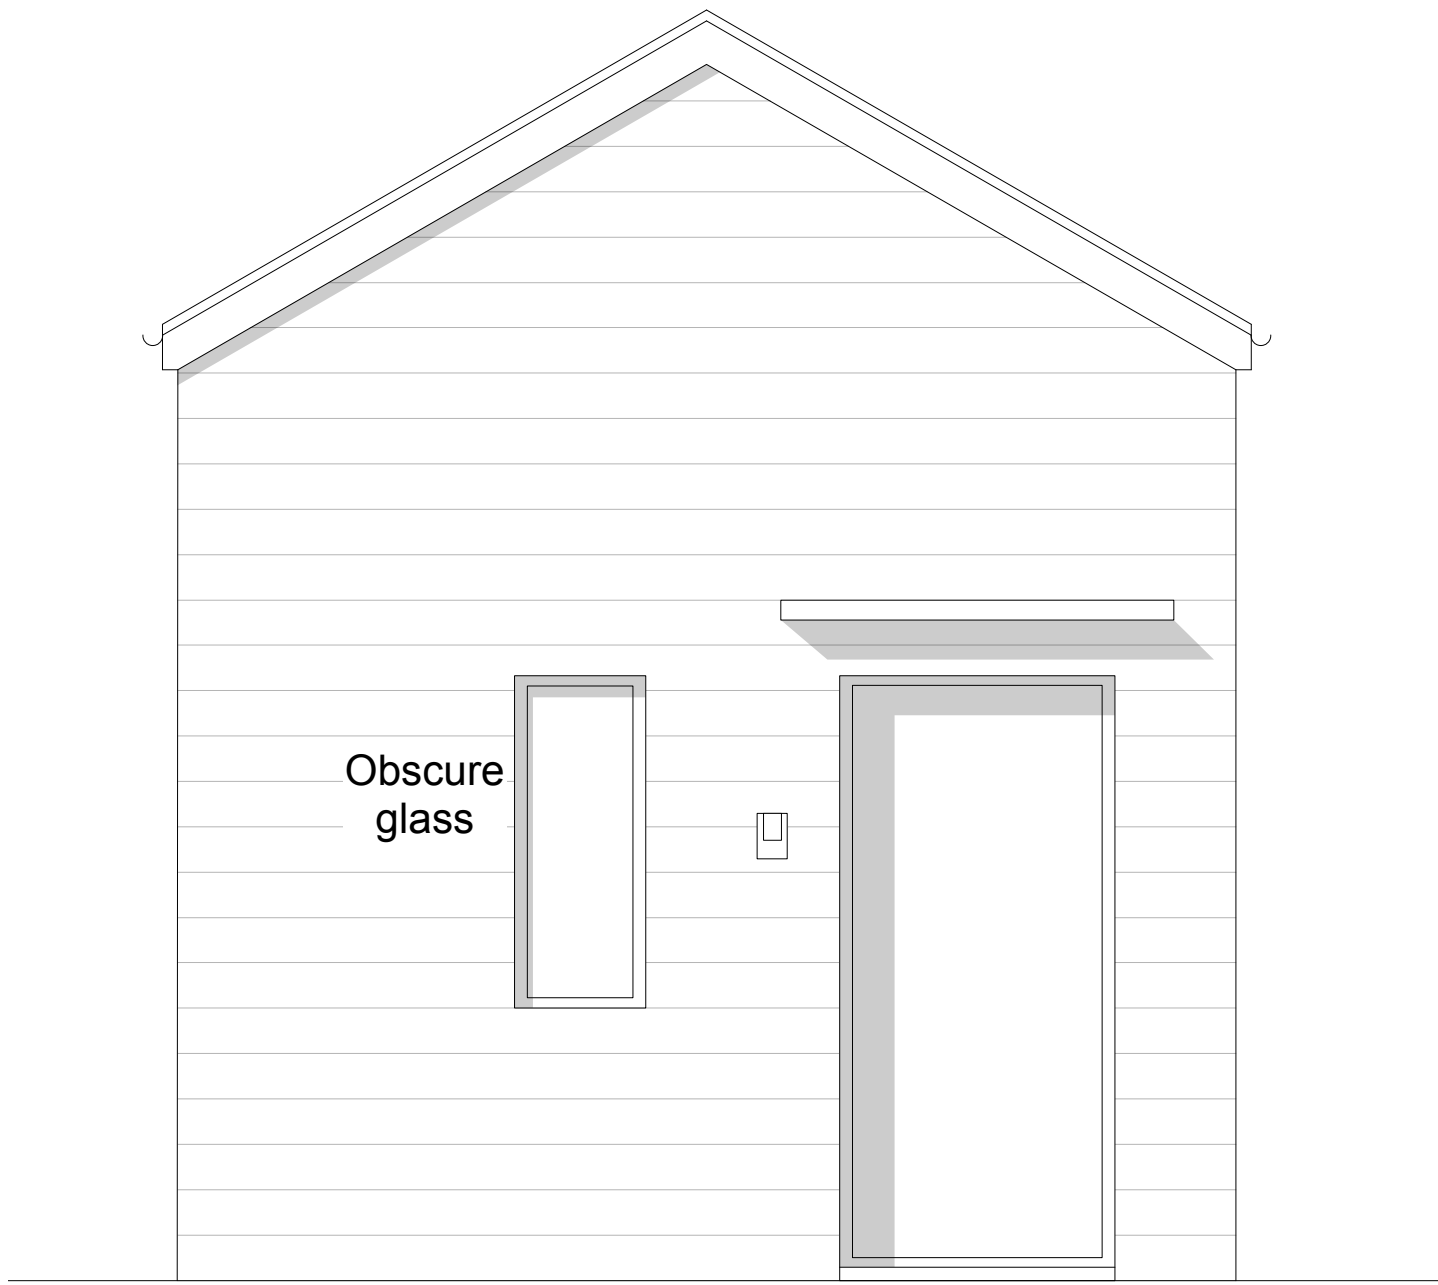

Front Entrance Elevation

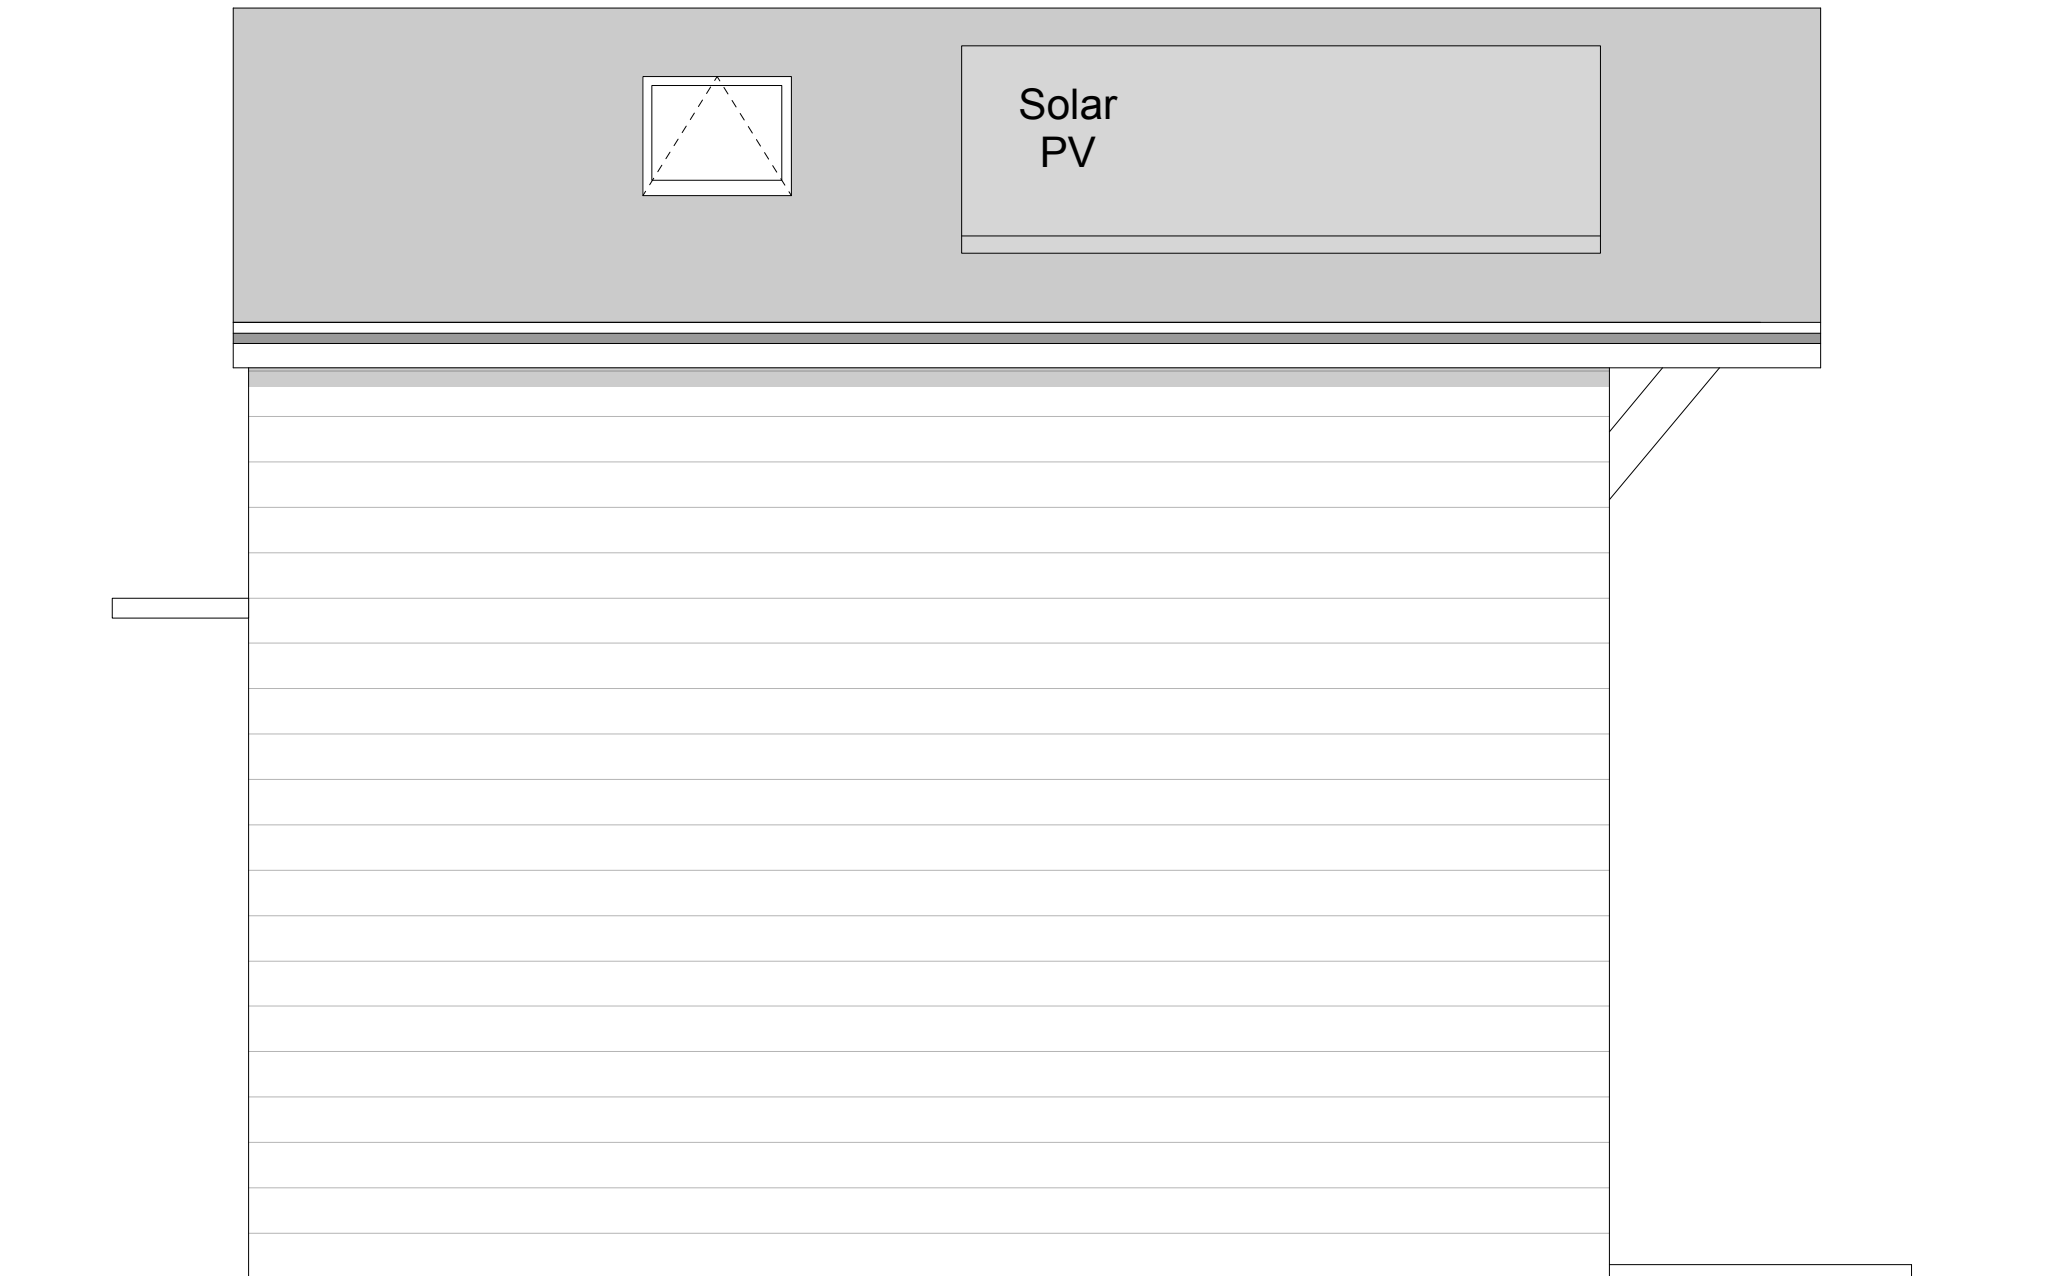


Side Elevation



Back Elevation



Side Elevation

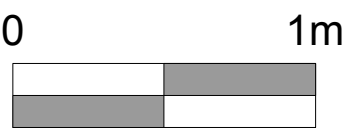

PLANNING

Tregarthen Hotel
Isles of Scilly

Proposed Elevations
Units 1, 2, 3, 4

Scale: 1:25 @ A1 (1:50 @ A3)

Drawing No: 1542 / PL05 Rev E

The Boat Shed, Michael Browning Way
Exeter EX2 8DD
01392 438051 mail@g-a.uk.com

grainge architects