

RECEIVED
By Emma Kingwell at 8:46 am, Jan 26, 2021

Rev	Date	Description	Author
E	25.01.21	Issued for planning	ha



Section A-A



PLANNING


Tregarthen Hotel
Isles of Scilly

Proposed Site Elevations

Scale: 1:50 @ A1 (1:100 @ A3)

Drawing No: 1542 / PL06 Rev E

The Boat Shed, Michael Browning Way
Exeter EX2 8DD
01392 438051 mail@g-a.uk.com

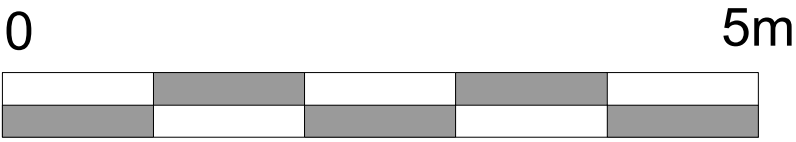

grainge architects