




Section A-A

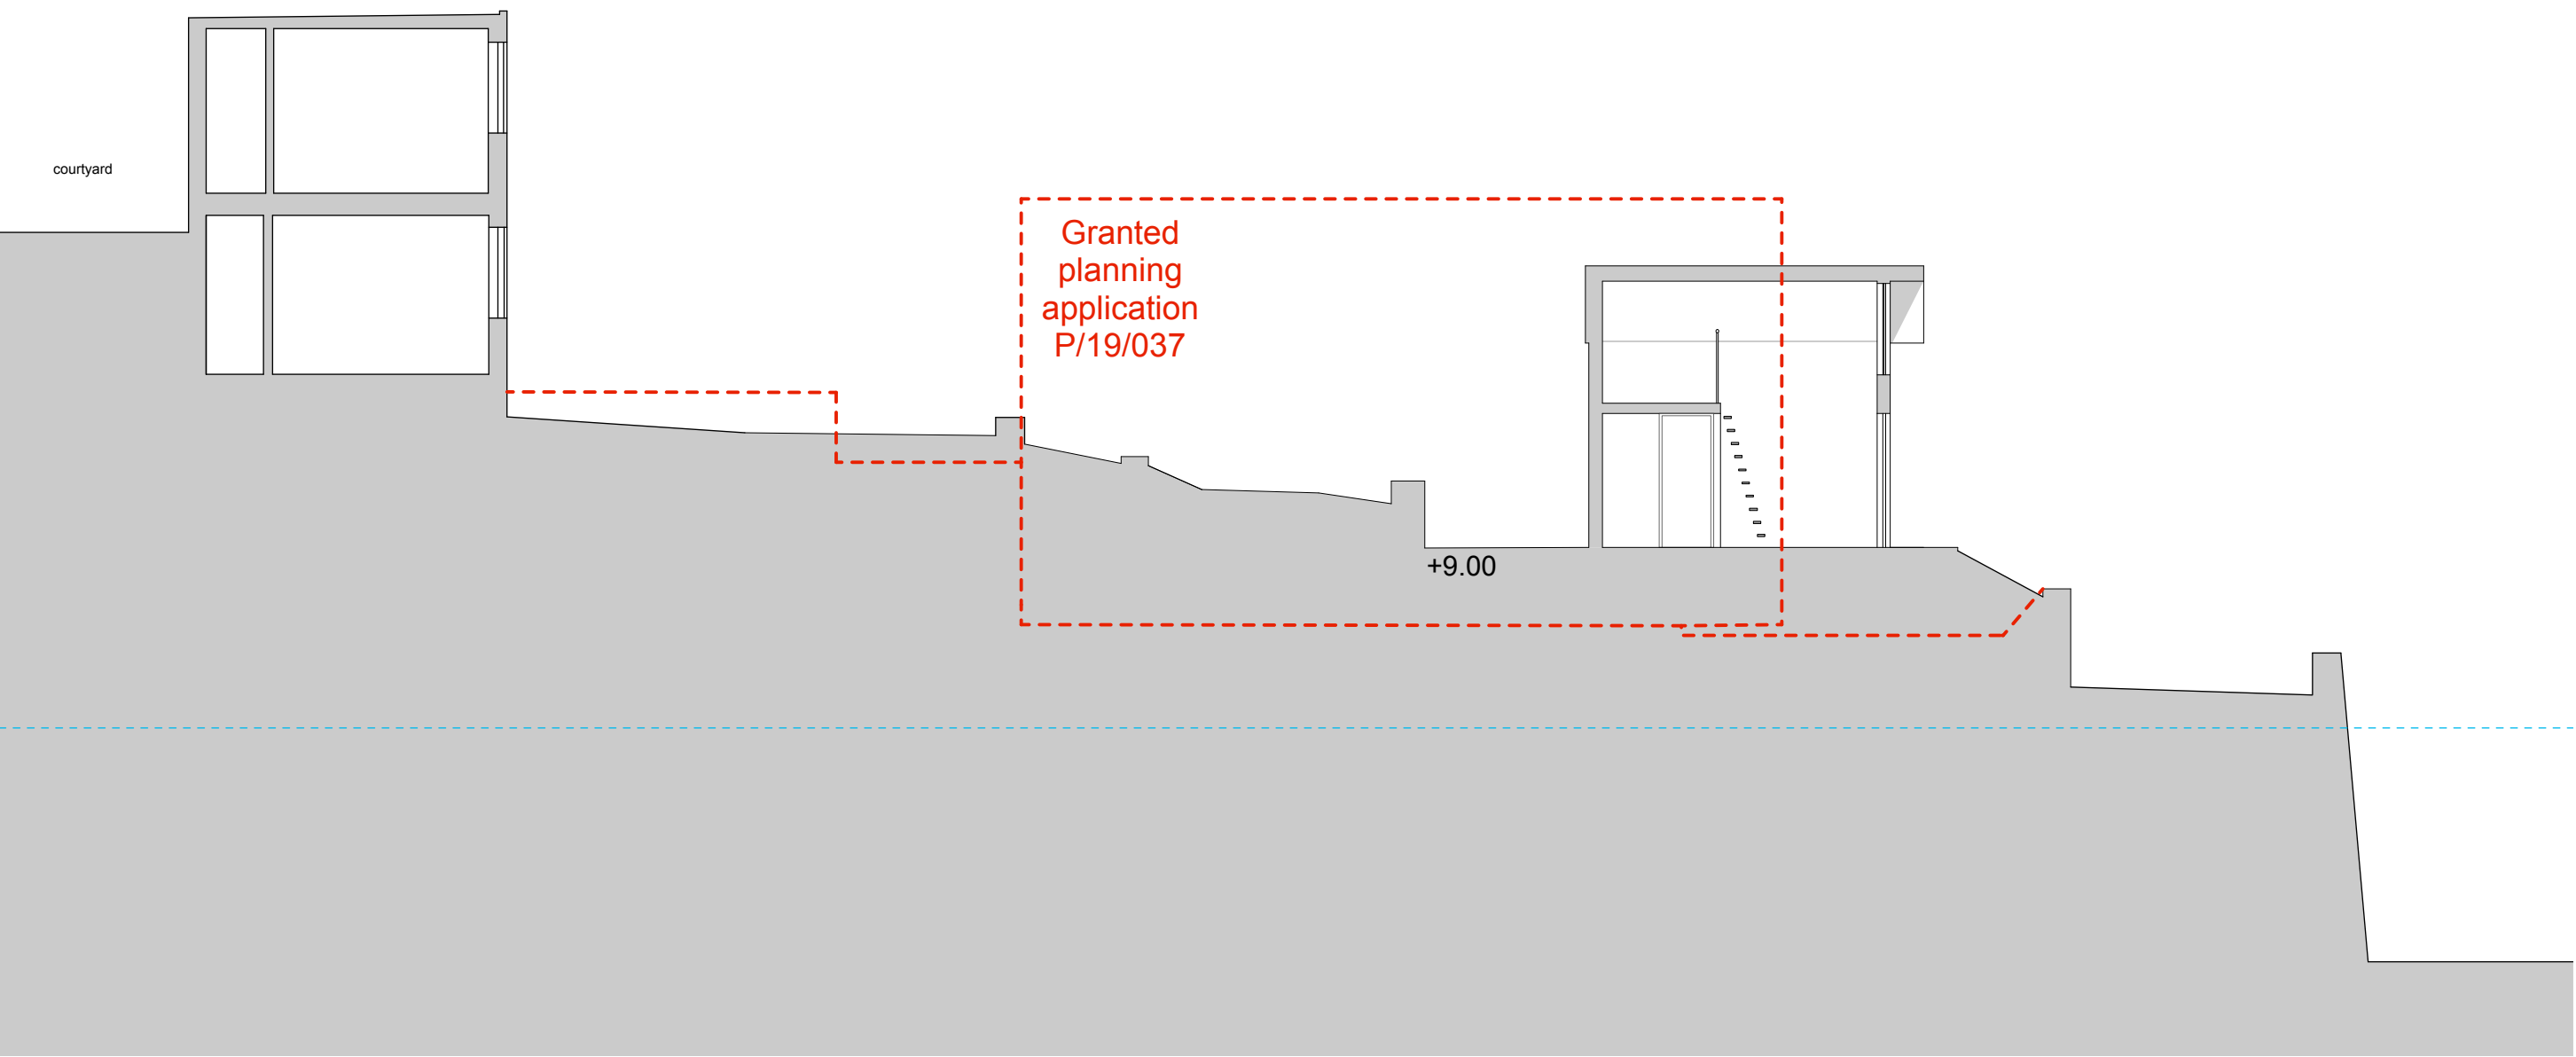

Section B-B

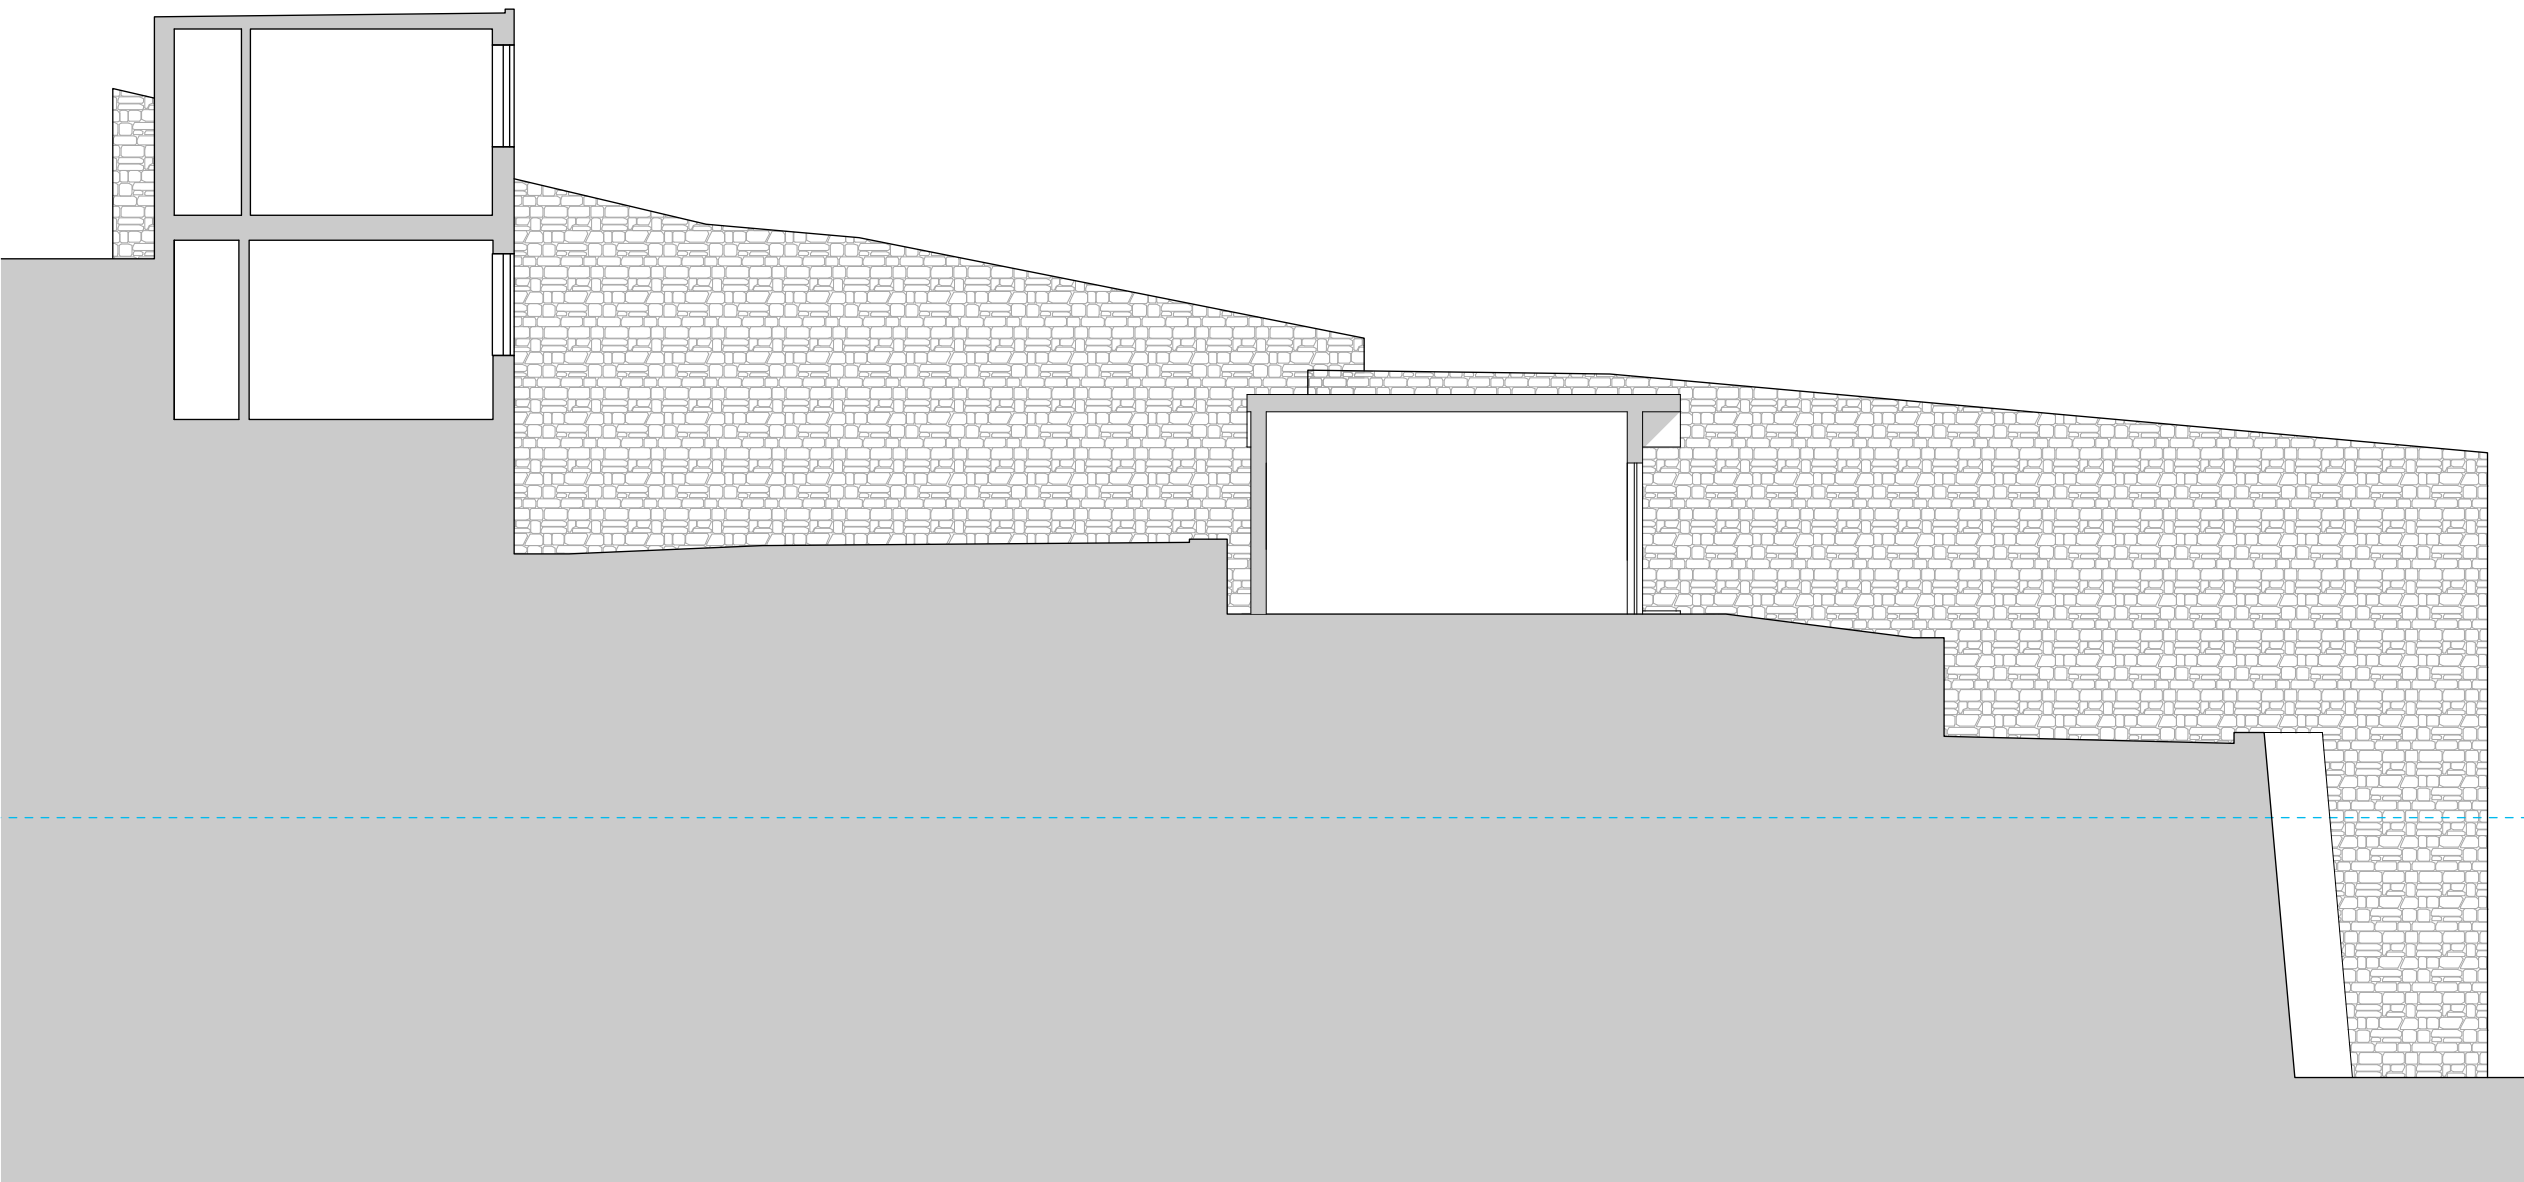

Section C-C

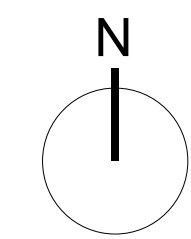

PLANNING

Tregarthen Hotel
Isles of Scilly

Proposed Site Sections

Scale: 1:100 @ A1 (1:200 @ A3)

Drawing No: 1542 / PL07 Rev A

The Boat Shed, Michael Browning Way
Exeter EX2 8DD
01392 438051 mail@g-a.uk.com

