


Section A-A



NB - Just as shown in Section A-A,
other views will be experienced.

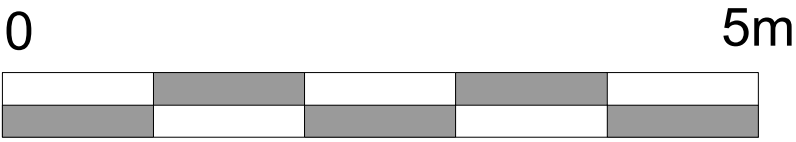

PLANNING

Tregarthen Hotel
Isles of Scilly

Sketch Showing Impact on
Garrison Wall Comparisons

Scale: 1:50 @ A1 (1:100 @ A3)

Drawing No: 1542 / PL10 Rev /

The Boat Shed, Michael Browning Way
Exeter EX2 8DD
01392 438051 mail@g-a.uk.com