



Rev	Date	Description	Author
B	20.10.20	Issued for planning	ha
C	12.11.20	Revised to show Solar PV	ha

RECEIVED
By Tom Anderton at 12:03 pm, Nov 17, 2020

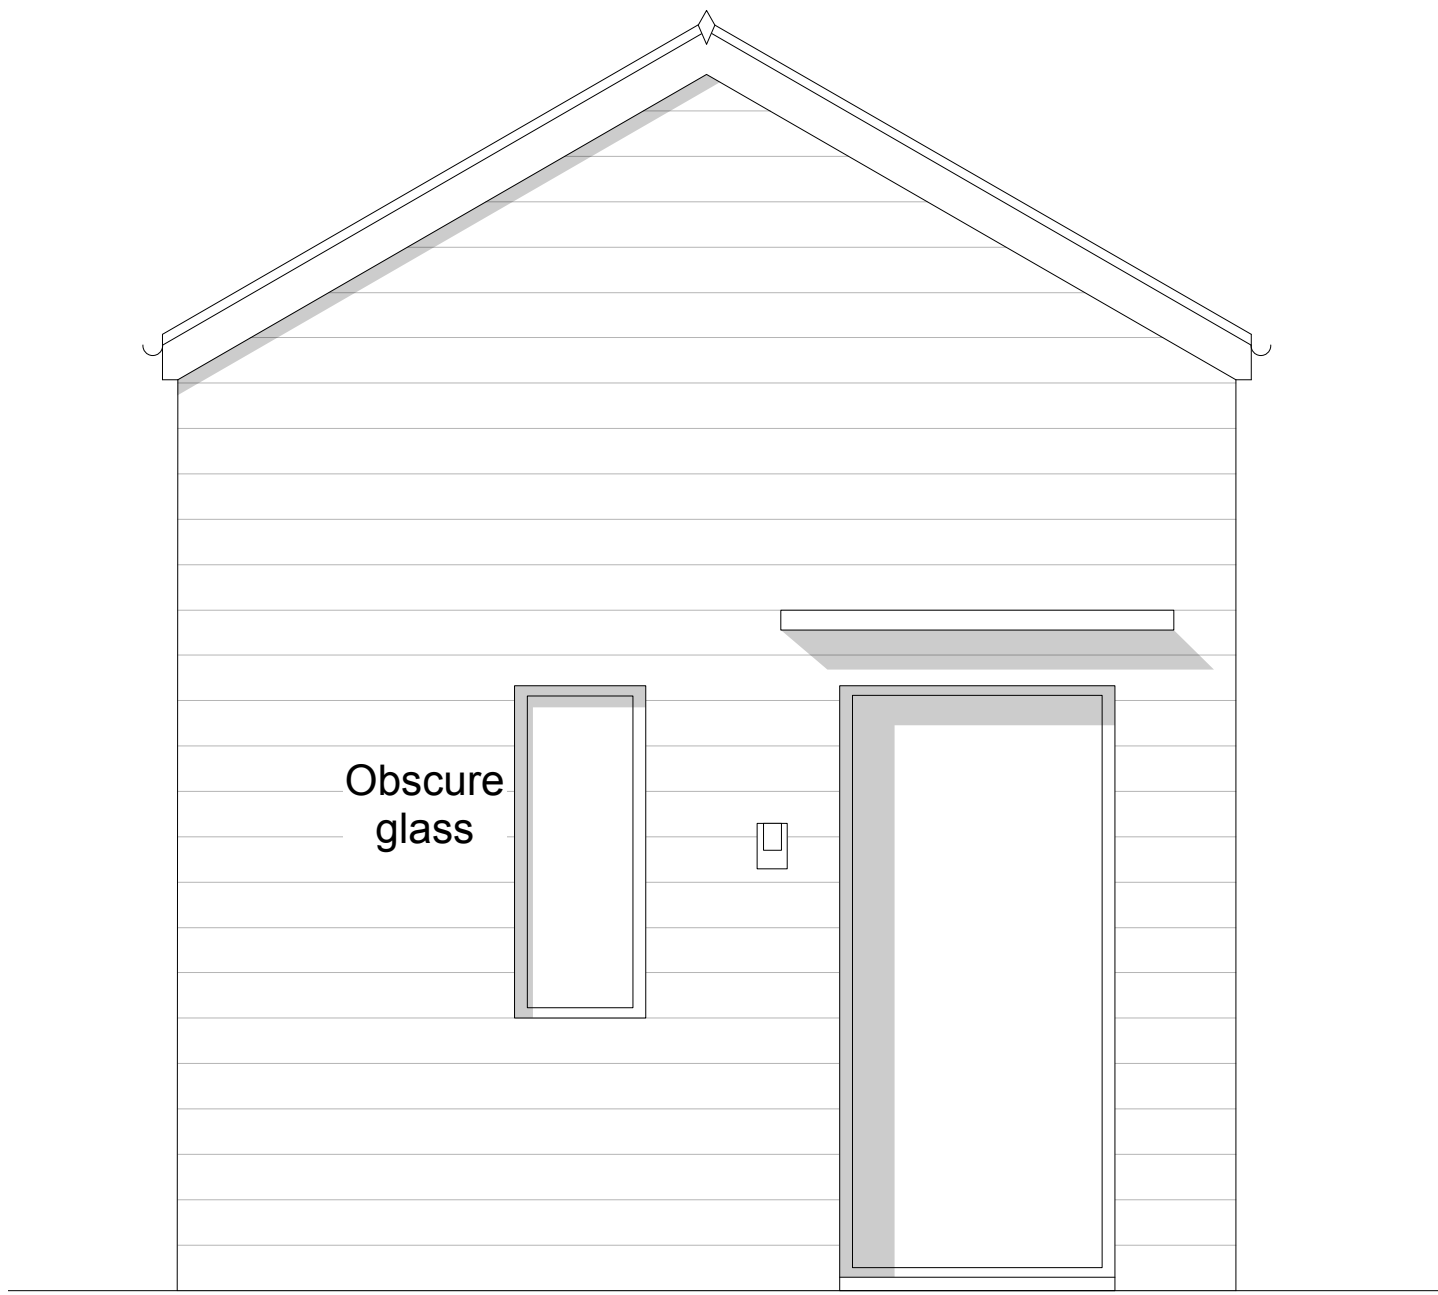

Front Entrance Elevation

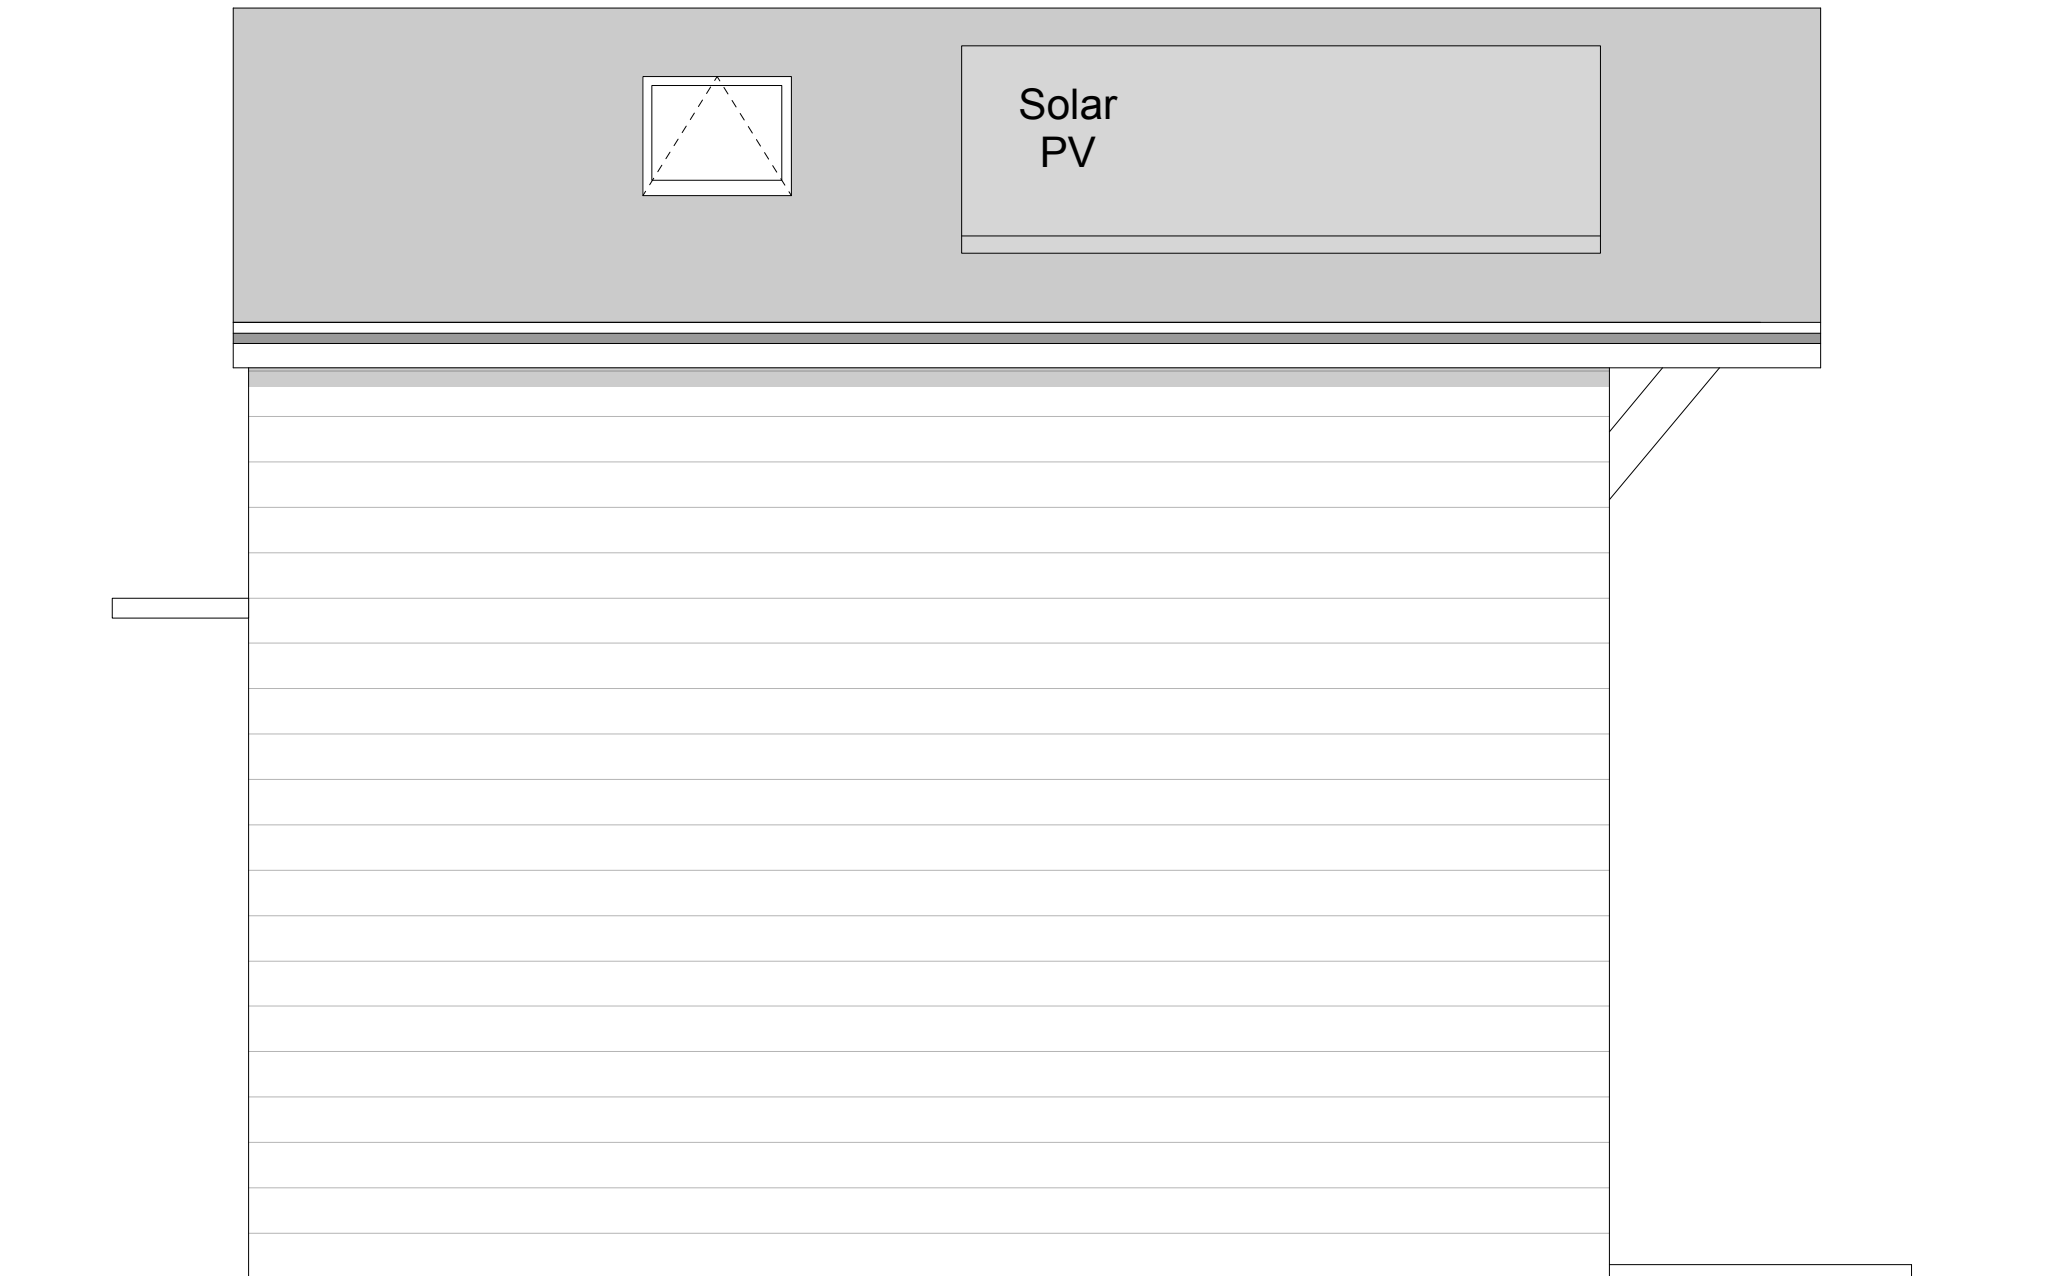


Side Elevation



Back Elevation



Side Elevation

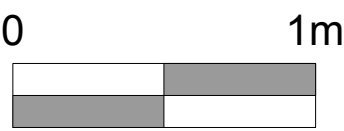

PLANNING

Tregarthen Hotel
Isles of Scilly

Proposed Elevations

Scale: 1:25 @ A1 (1:50 @ A3)

Drawing No: 1542 / PL05 Rev C

The Boat Shed, Michael Browning Way
Exeter EX2 8DD
01392 438051 mail@g-a.uk.com

grainge architects