



Rev	Date	Description	Author
A	20.10.20	Issued for planning	ha


**RECEIVED**  
By Tom Anderton at 12:03 pm, Nov 17, 2020

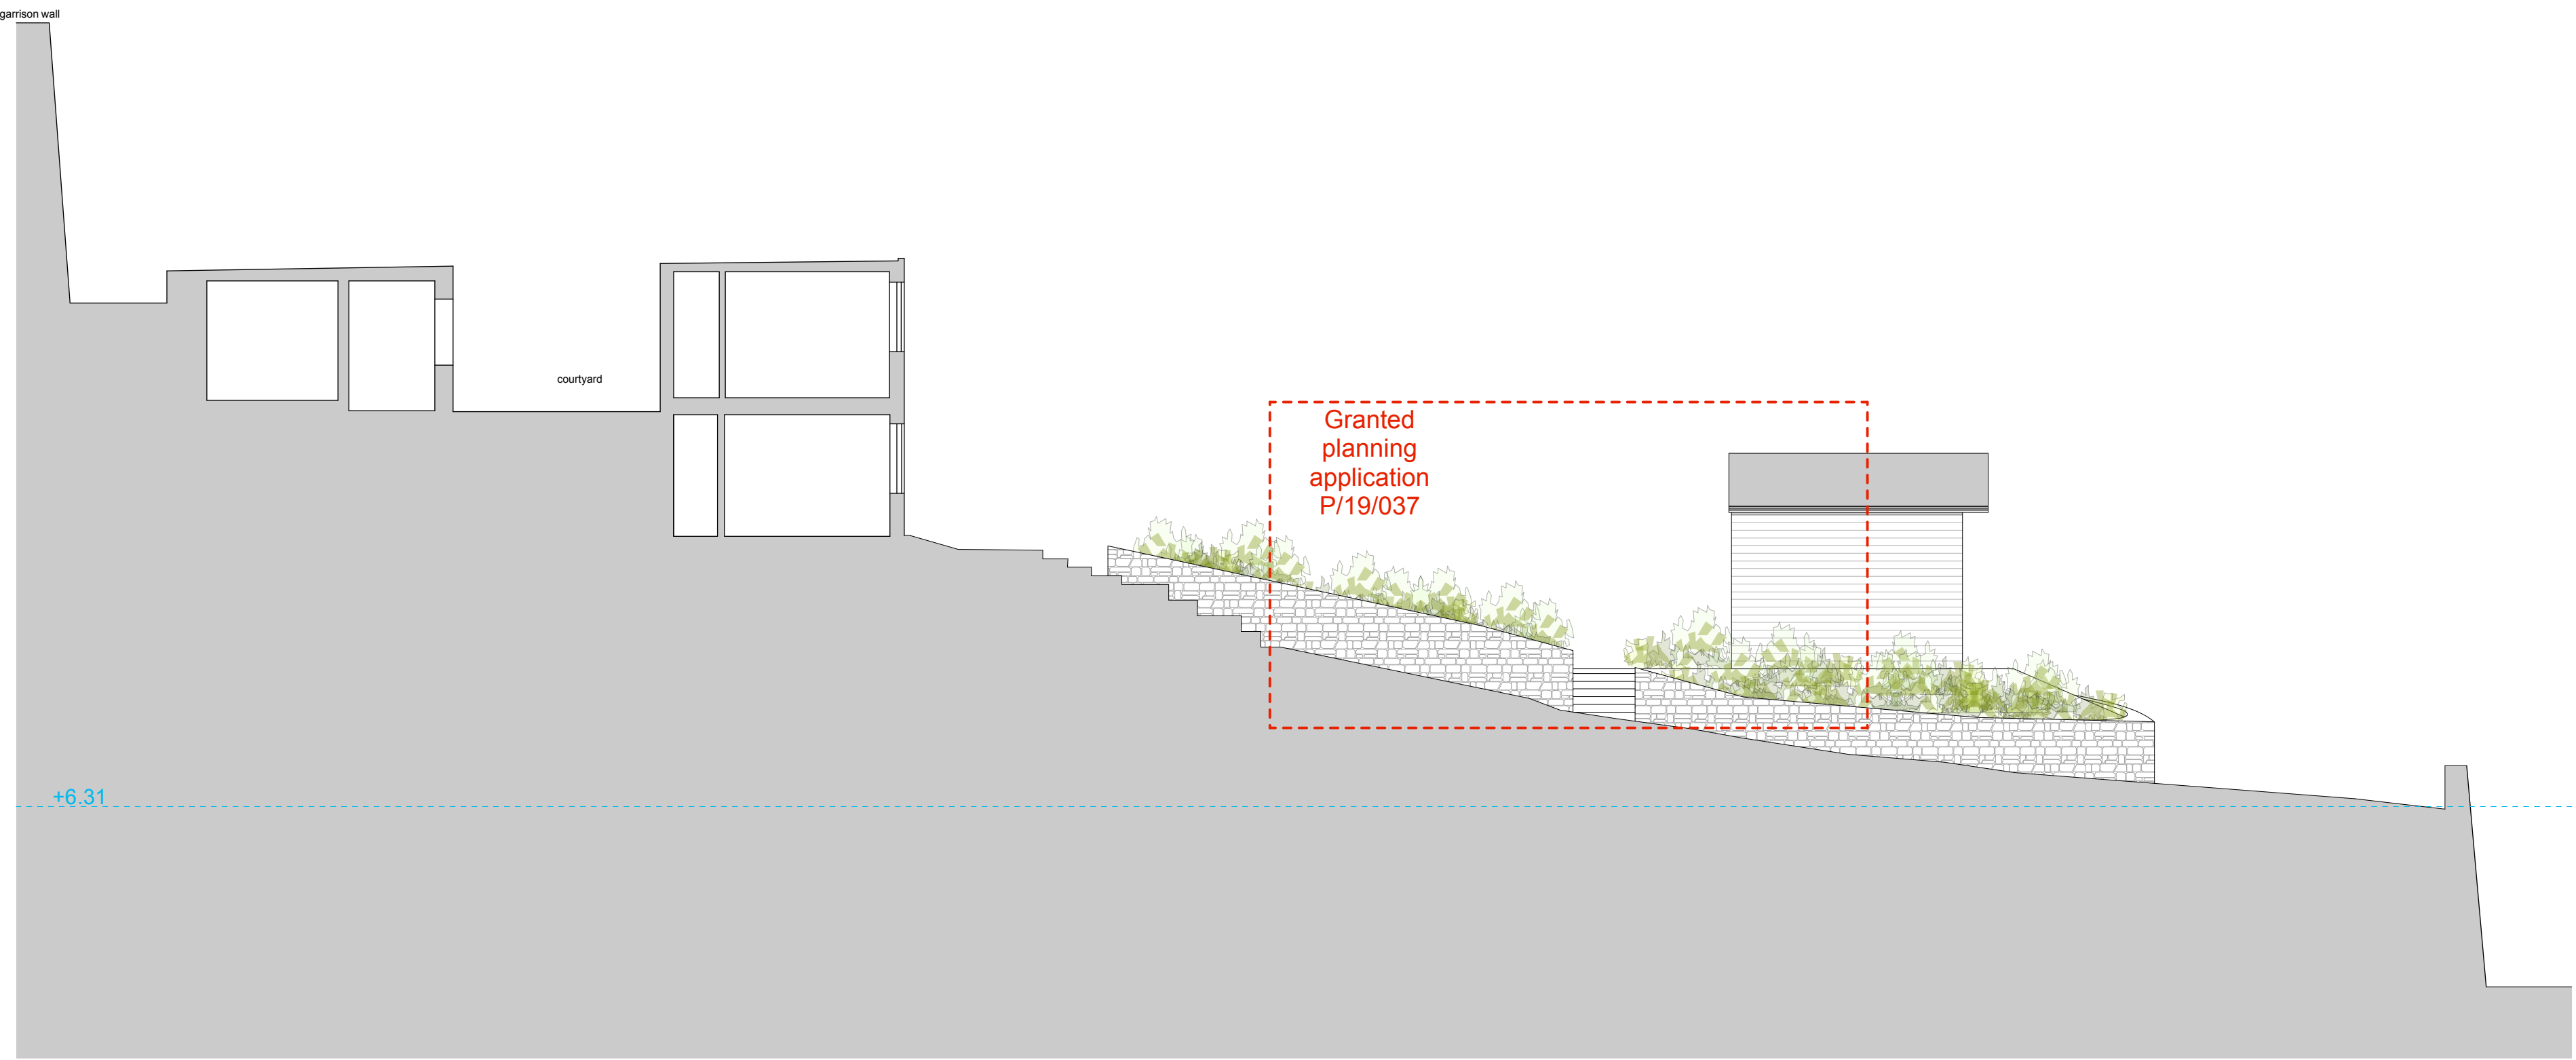

Section A-A

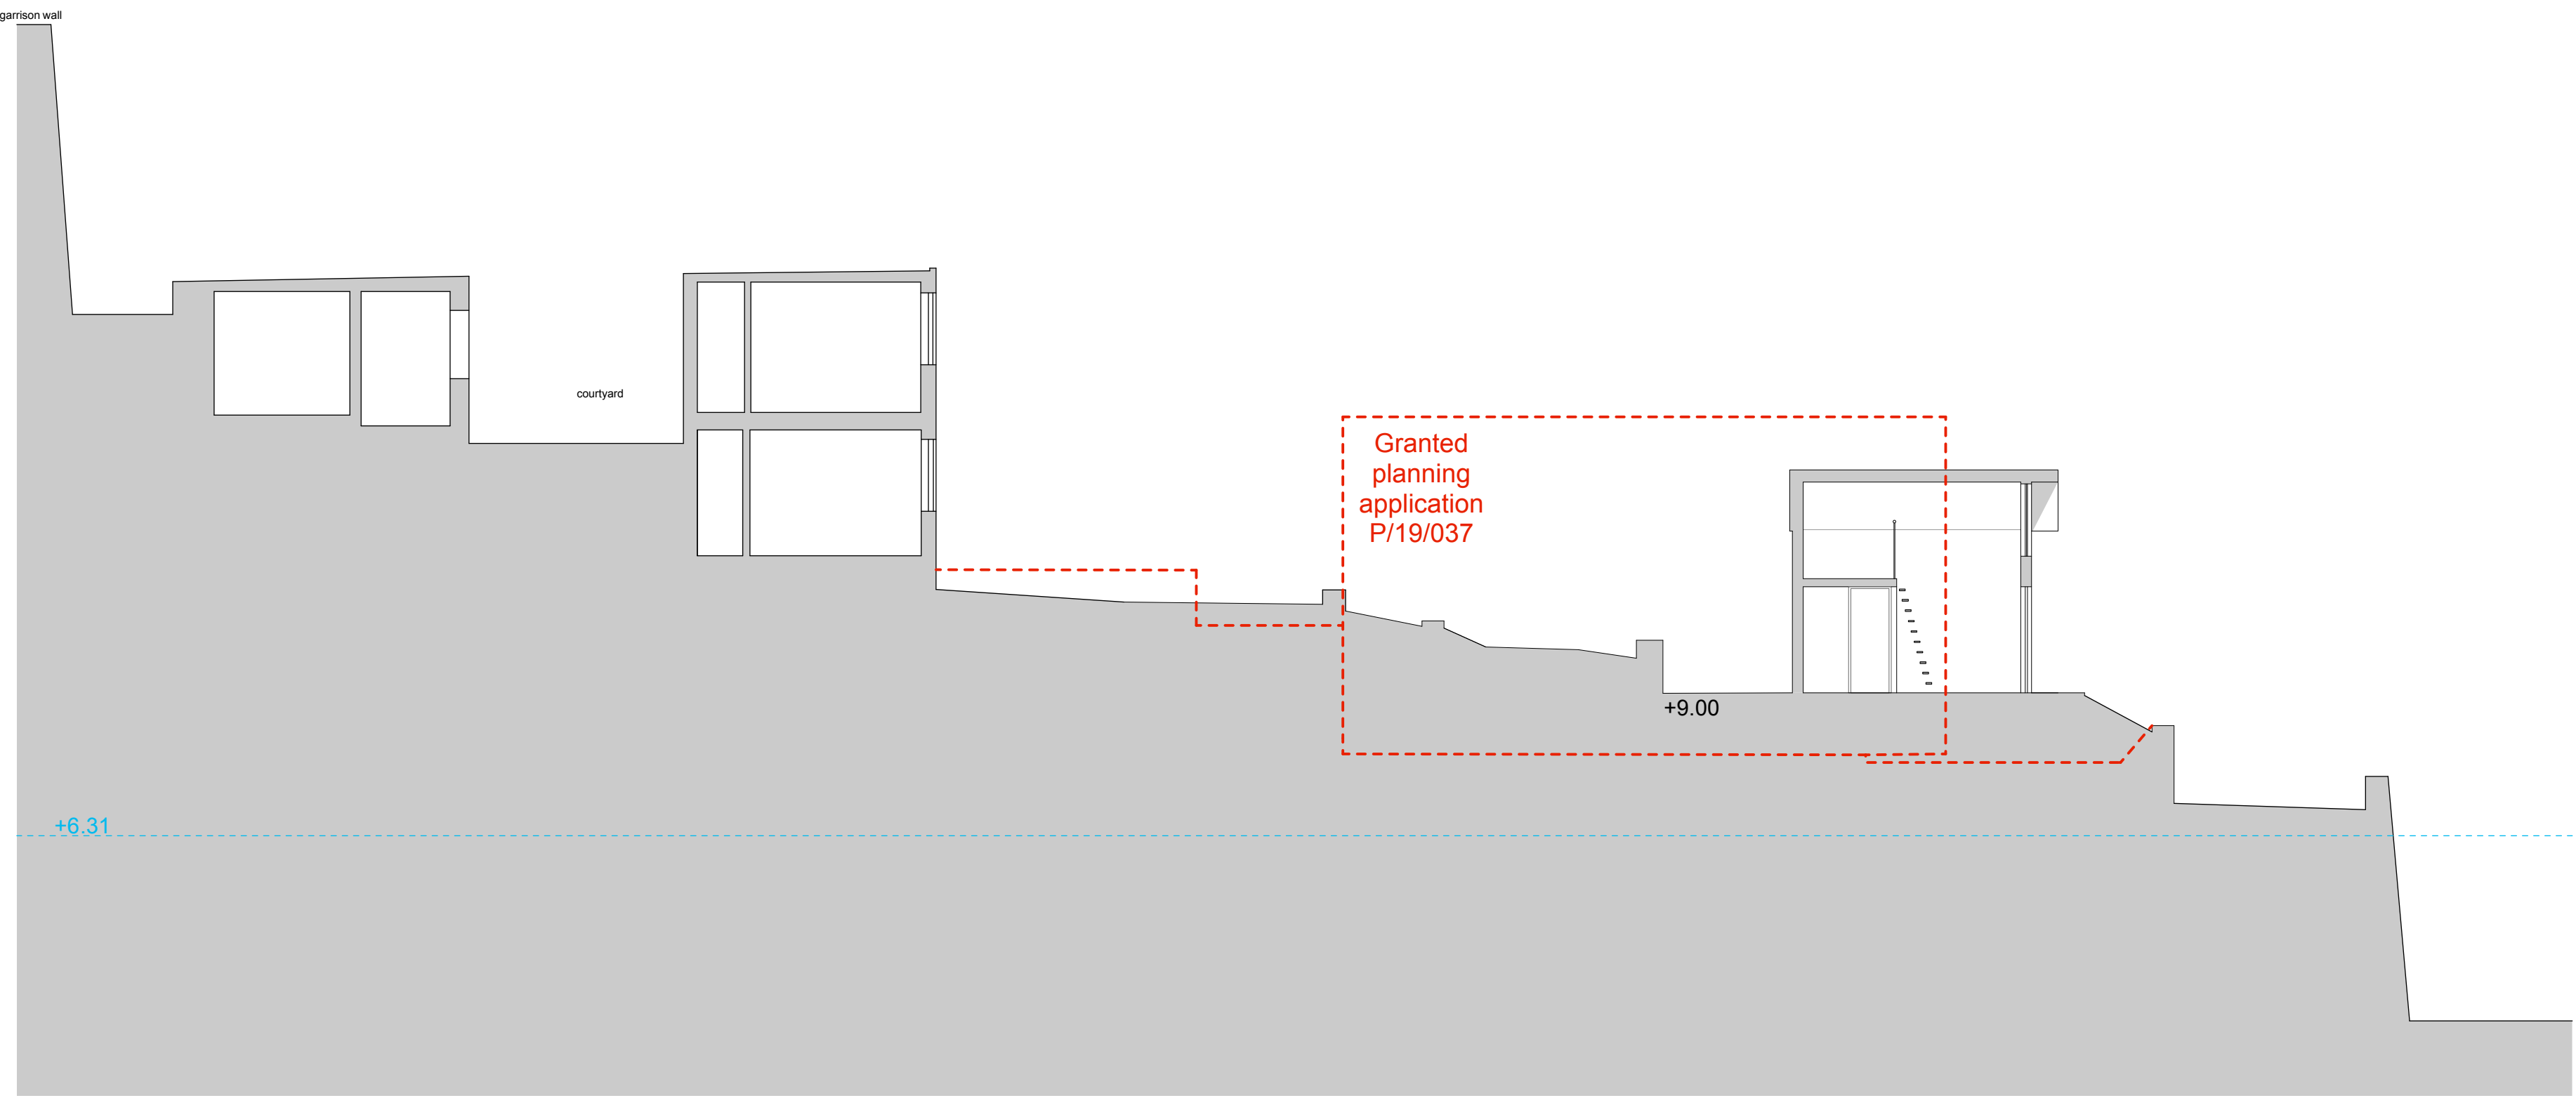

Section B-B

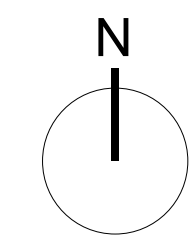

PLANNING


Tregarthen Hotel  
Isles of Scilly

Proposed Site Sections

Scale: 1:100 @ A1 (1:200 @ A3)

Drawing No: 1542 / PL06 Rev A

The Boat Shed, Michael Browning Way  
Exeter EX2 8DD  
01392 438051 mail@g-a.uk.com

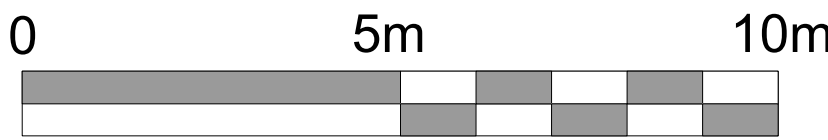

grainge architects