




Council of the
ISLES OF SCILLY

19-22 Ennor Close, Old Town, St Mary's

BLOCK PLAN

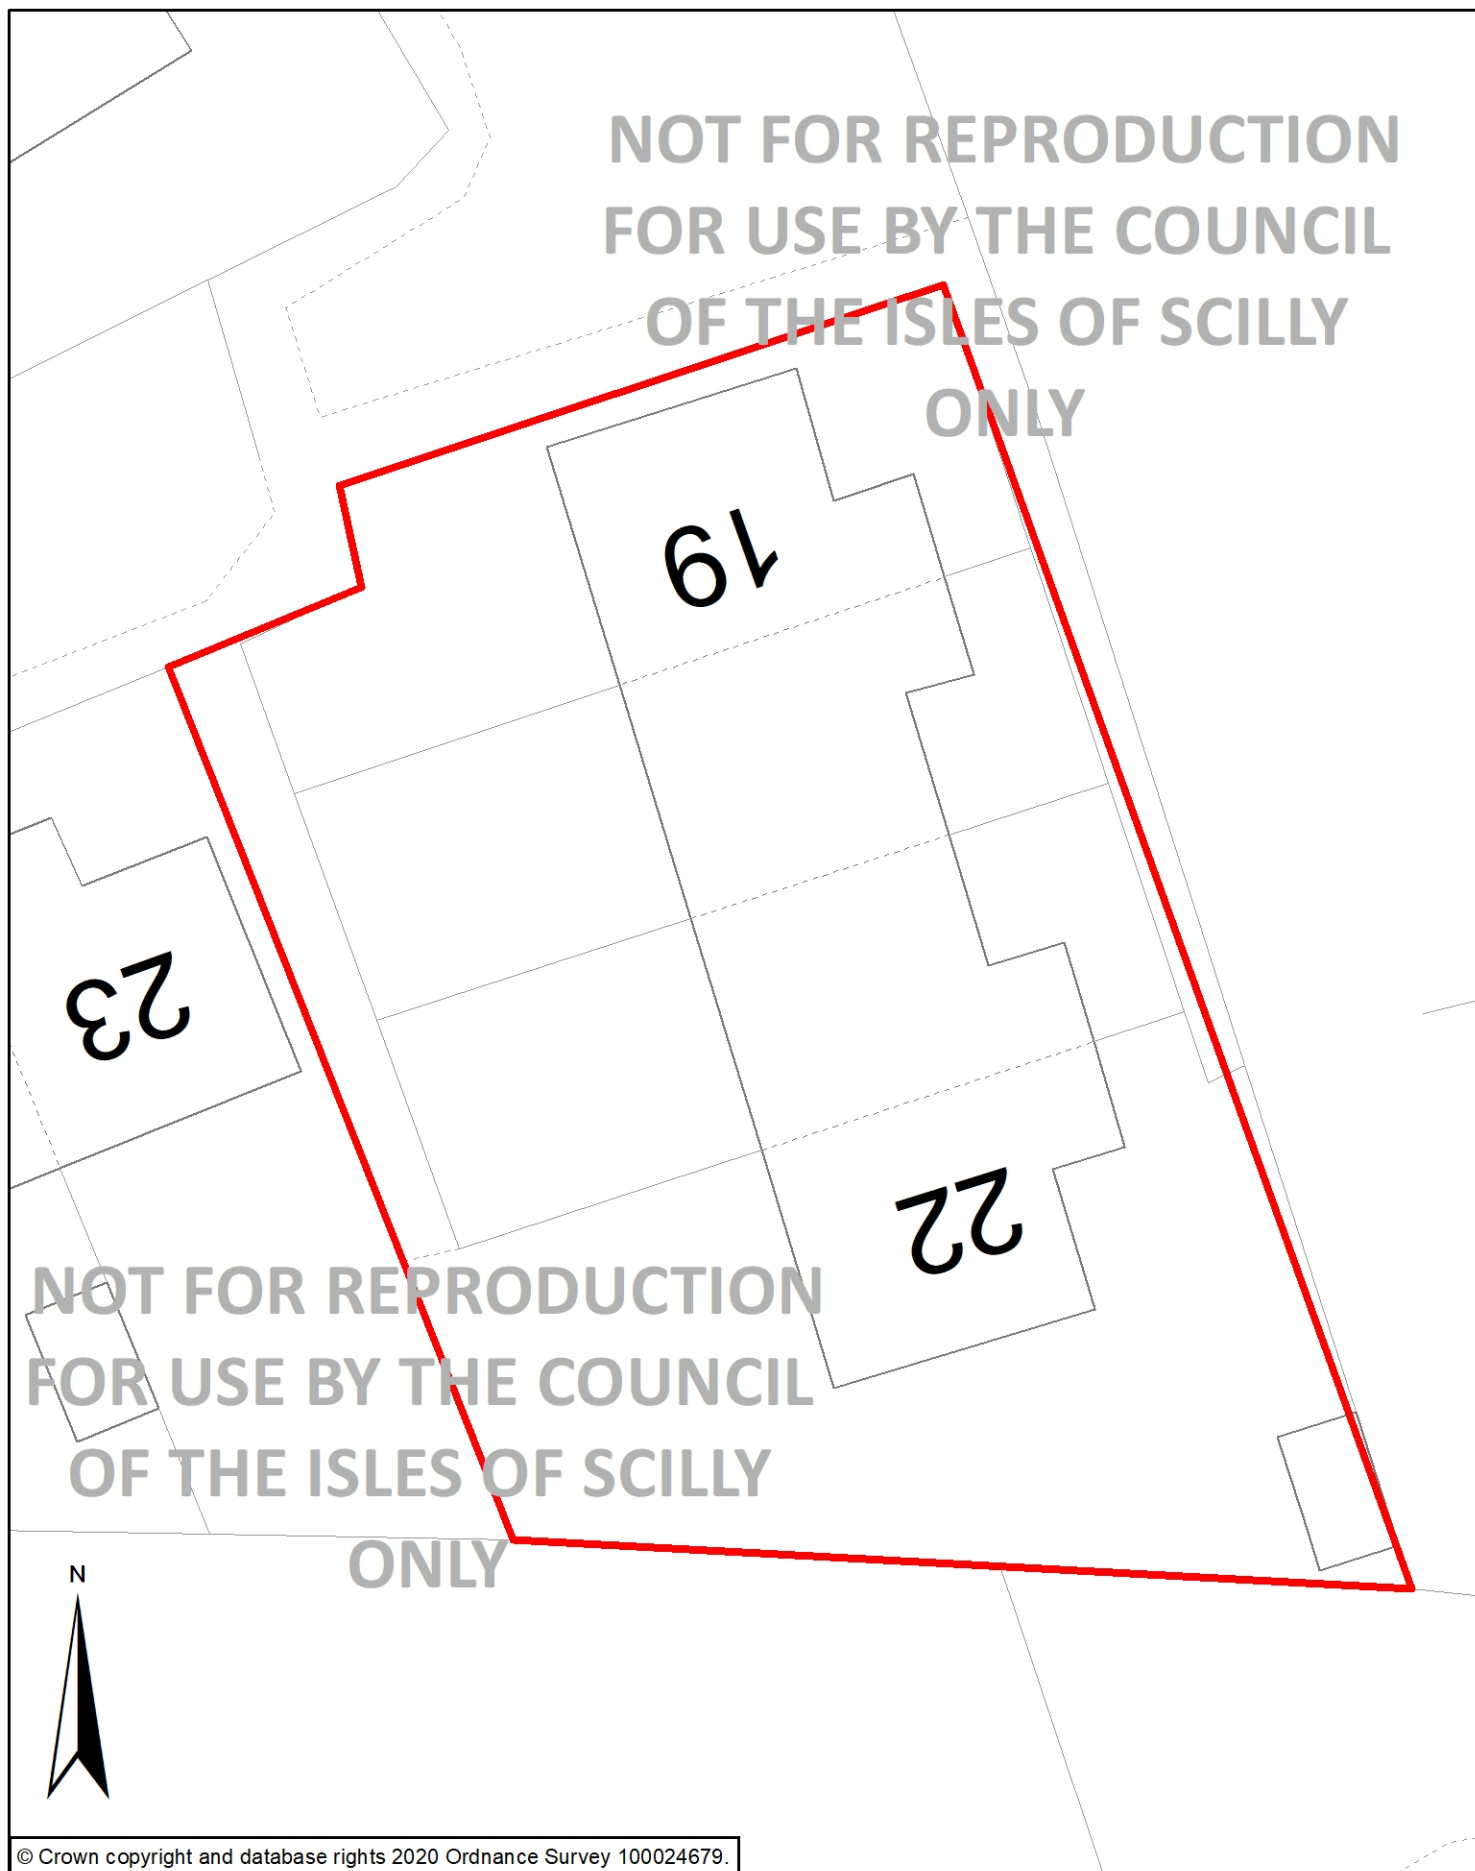

1:200 @A4 0 1 2 4 6 8 10 Meters

For use and reproduction by the Council of the Isles of Scilly only.
Council of the Isles of Scilly, Town Hall, The Parade, St Mary's, Isles of Scilly, TR21 0LW

RECEIVED
By Tom Anderton at 11:22 am, Nov 27, 2020