



Elevations and Floor Plan

Garden Office, Blackbird's Perch, St Martin's


EAST ELEVATION
3cm : 1m

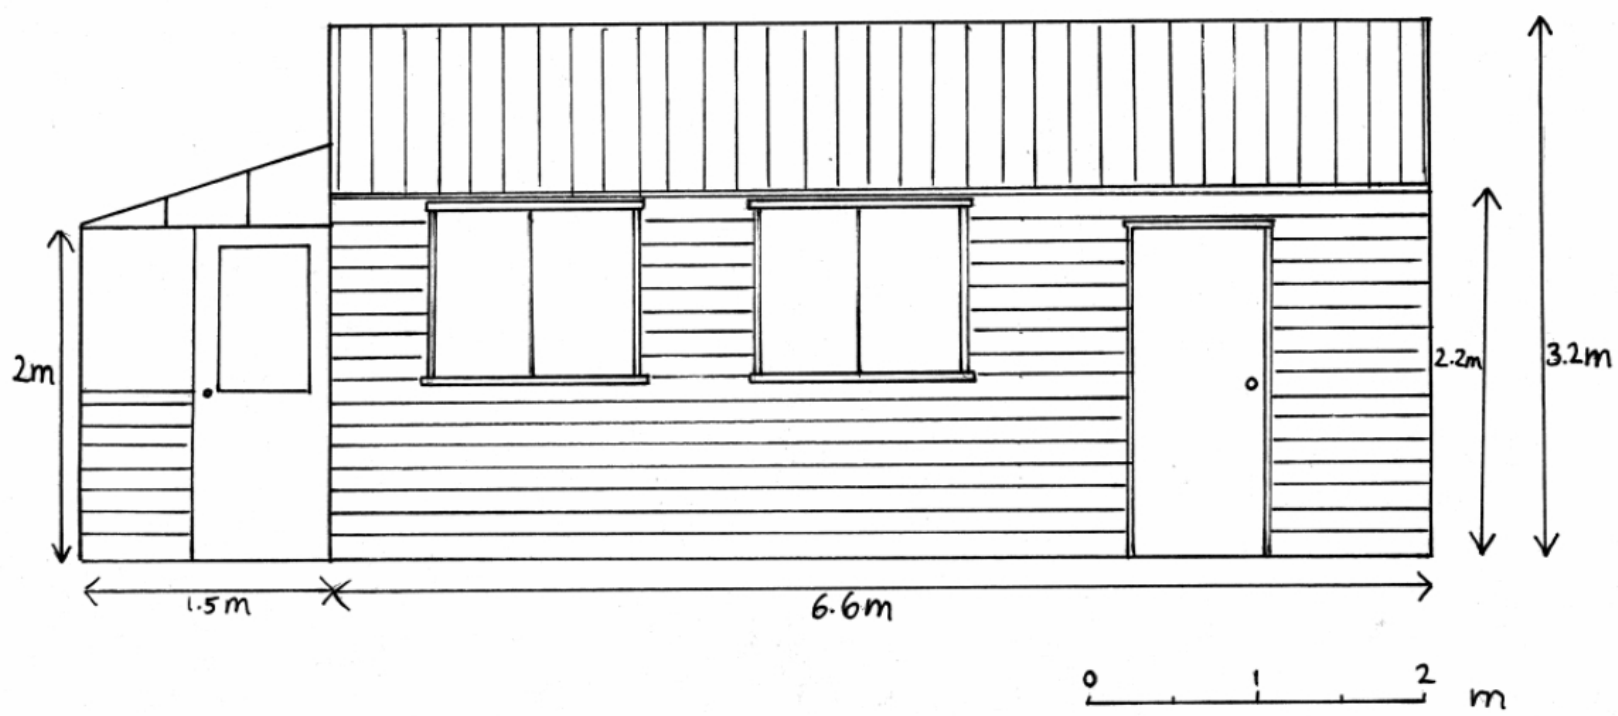



WEST ELEVATION
3cm : 1m

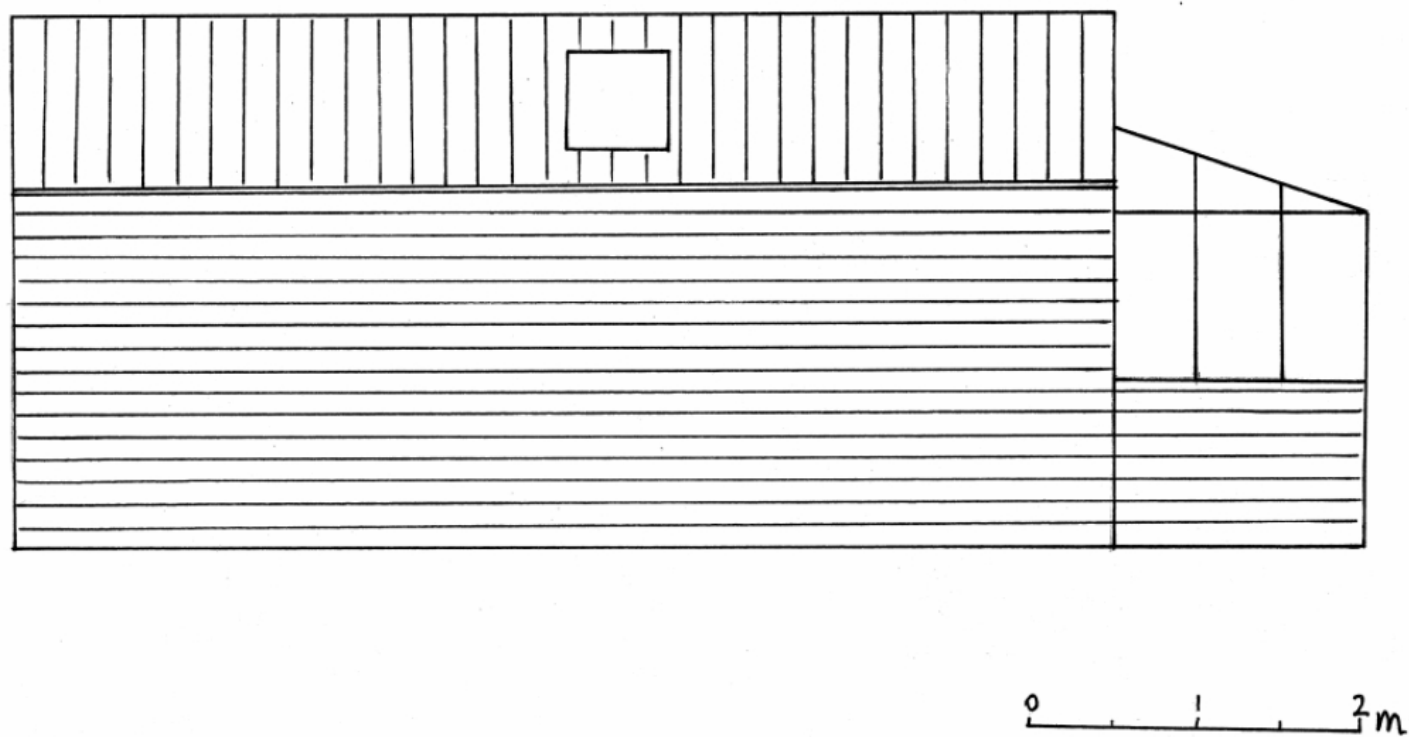

NORTH ELEVATION

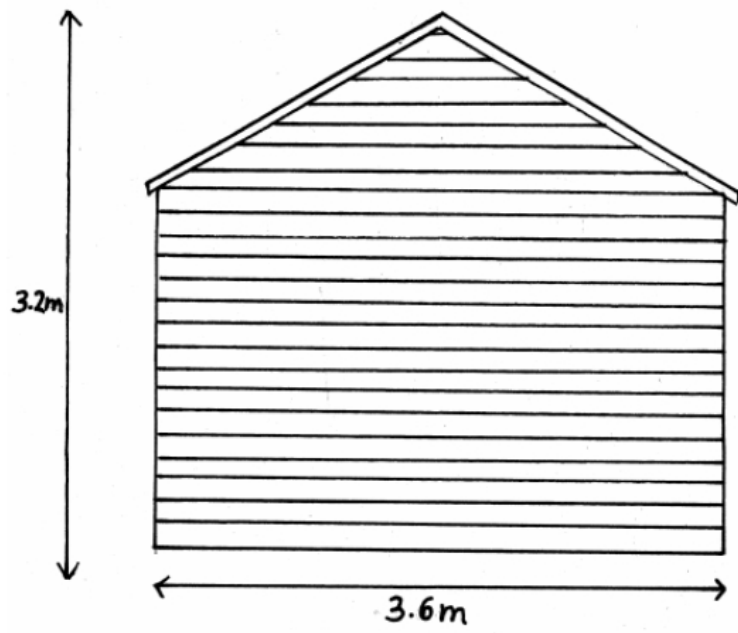

SOUTH ELEVATION 3 cm:1m

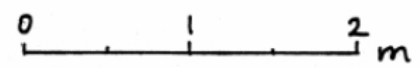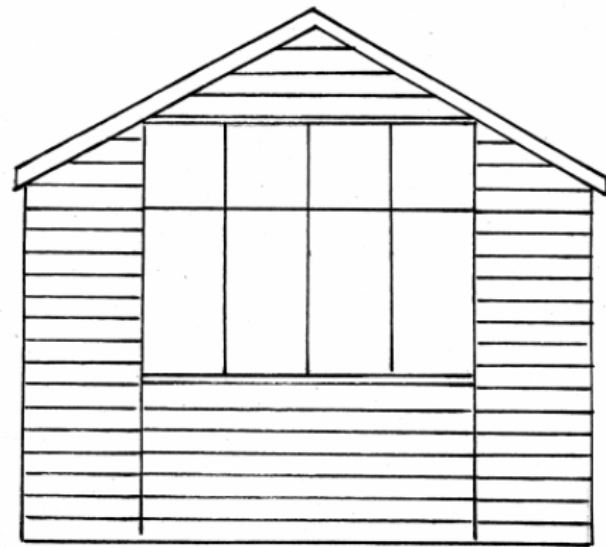

FLOOR PLAN
3 cm : 1 m

