


RECEIVED
 By Emma Kingwell at 7:54 am, Dec 11, 2020

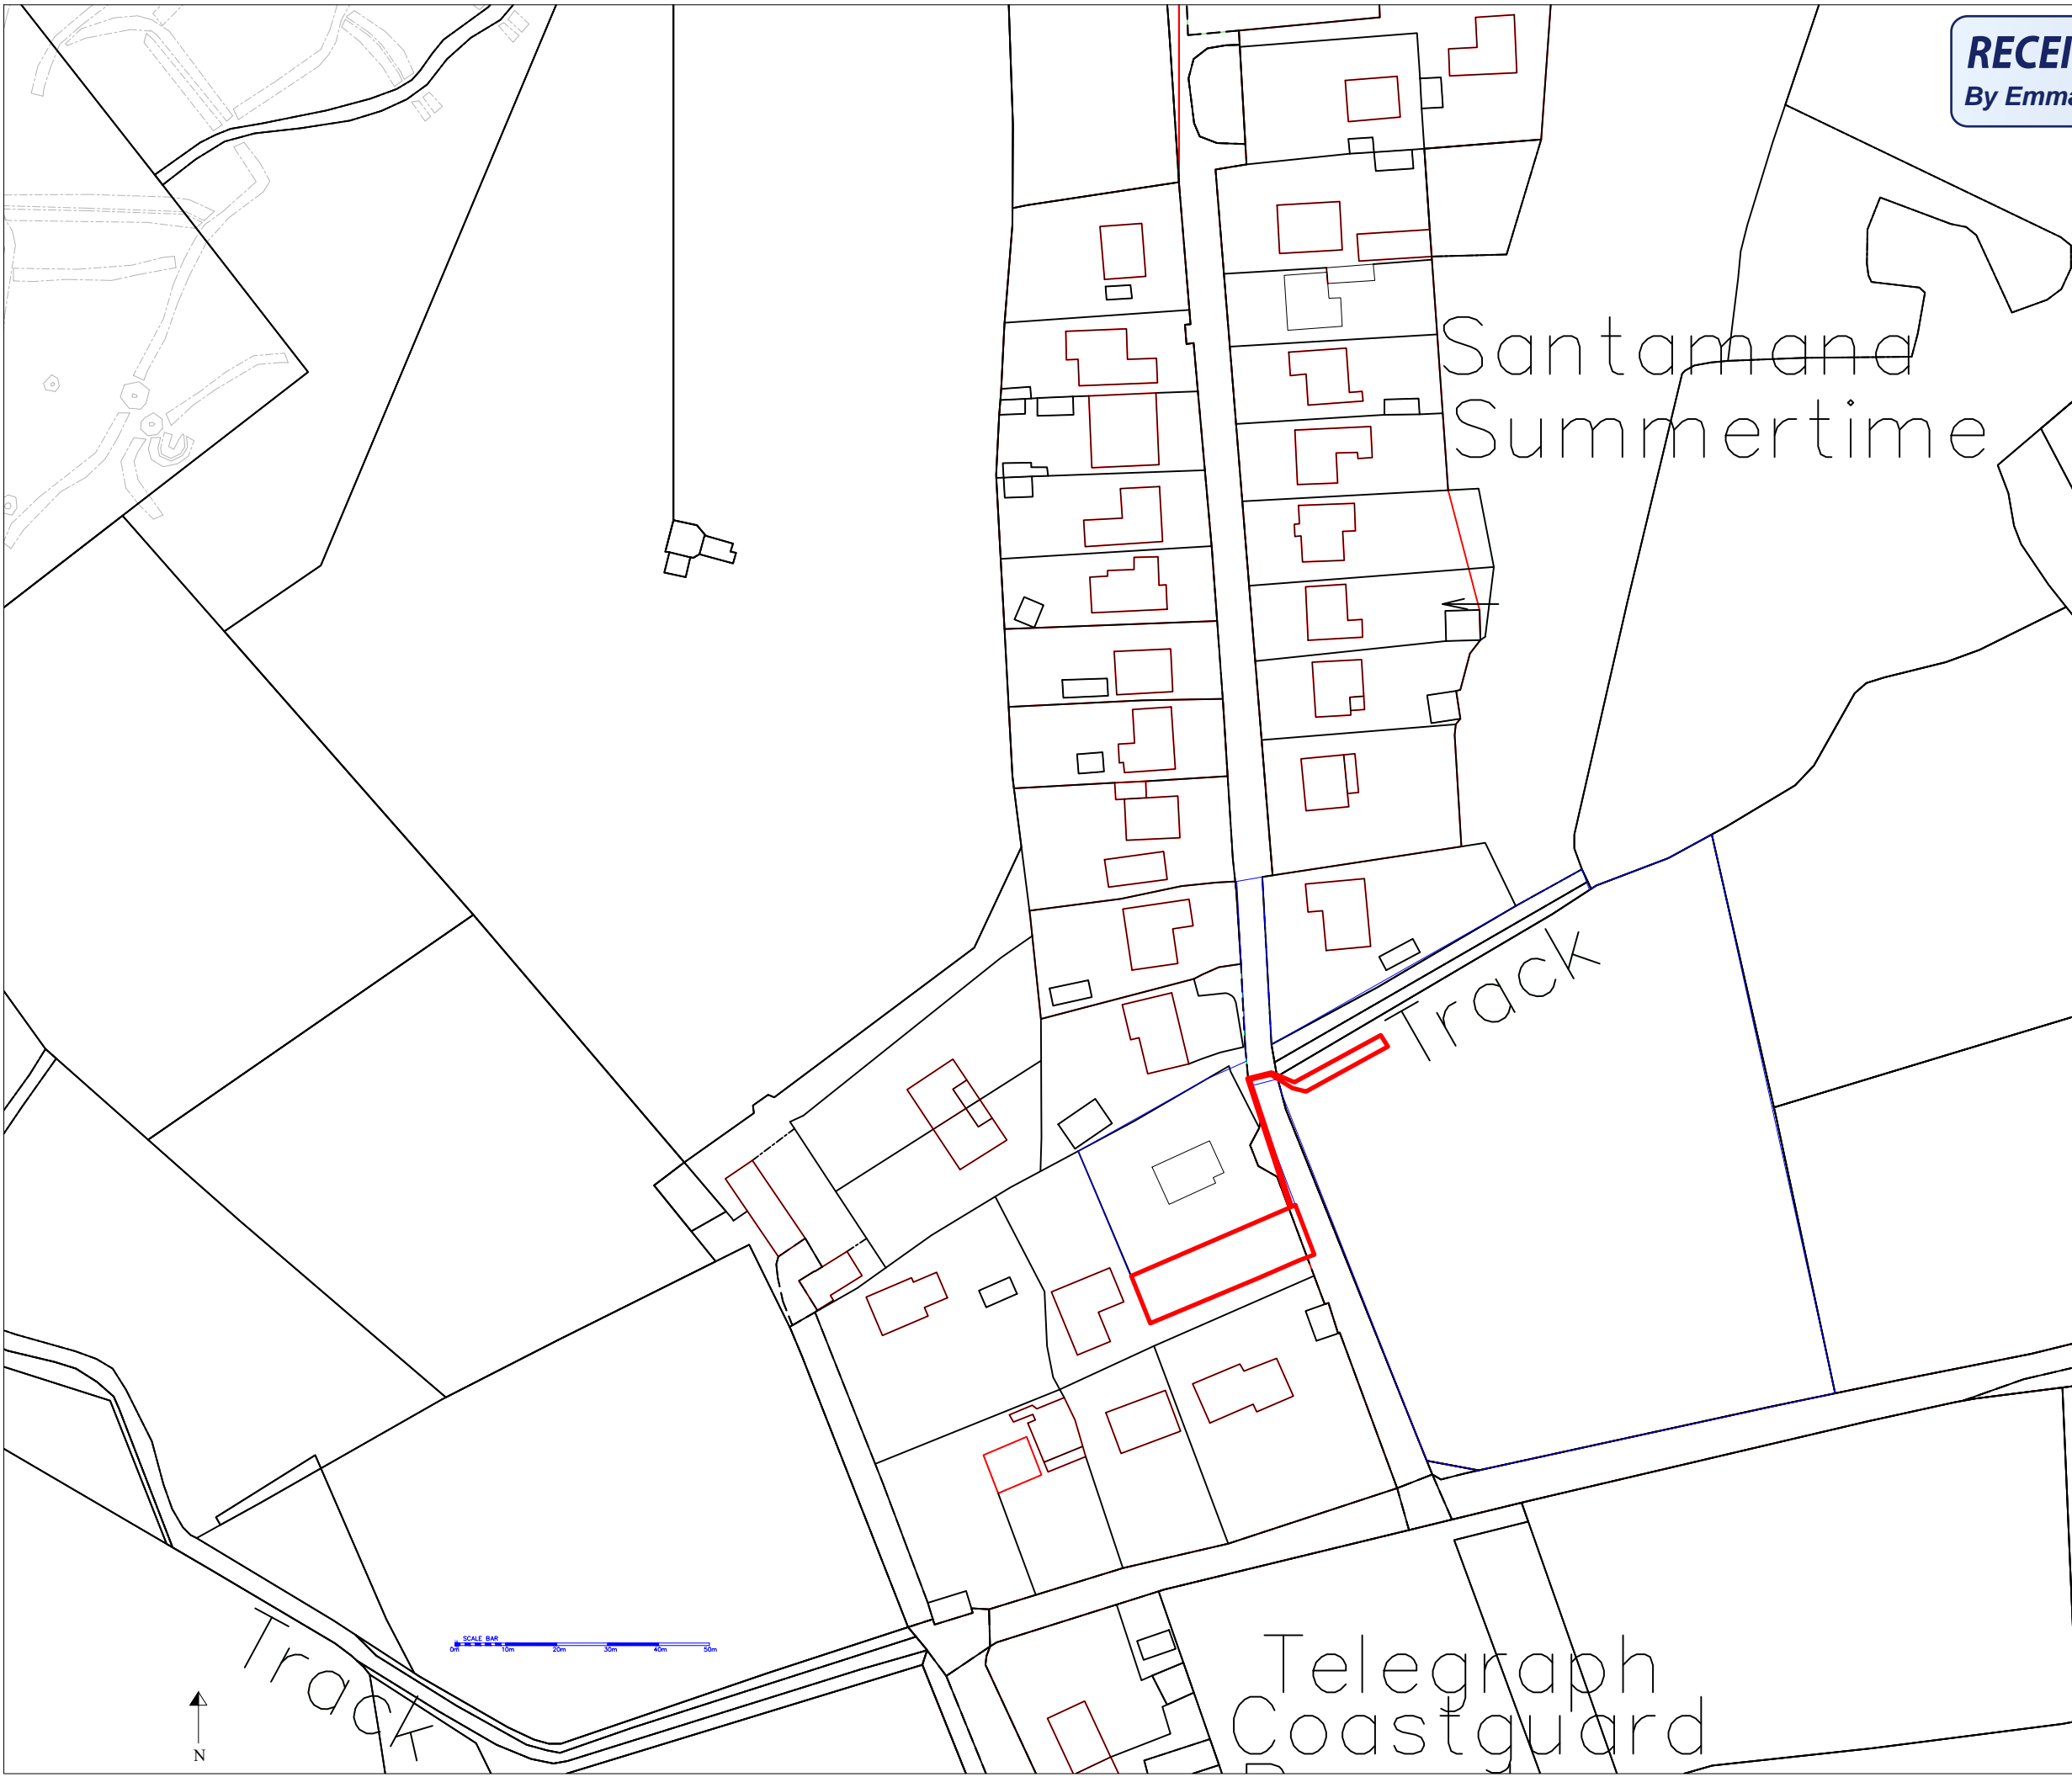

REVISION	AMENDMENT	INITIALS	DATE

PROJECT
 Sea View Site Development
 McFarlands Down, St Mary's
 Isles of Scilly

DRAWING TITLE
 Location Plan
 Plot A



DUCHY of CORNWALL
 ST MARY'S ISLES OF SCILLY TR21 OLS
 Telephone: (01720) 422508 E-mail: ndean@duchyofcornwall.org

SCALE	DRAWN BY	DRAWING NO.	REV.
1:1250@A3	ND	10/0380A-P1	0
DATE	CHECKED BY		
02.06.20	ND		

© This drawing is copyright. Crown copyright and database rights 2017.
 Ordnance Survey Licence No 100023148
 All materials and workmanship to comply with the current British Standards and codes of practice.
 Contractors to check ALL dimensions. Work from figured dimensions ONLY.
 Report ANY discrepancy to Architect or Surveyor before proceeding.
 IF IN ANY DOUBT ASK