
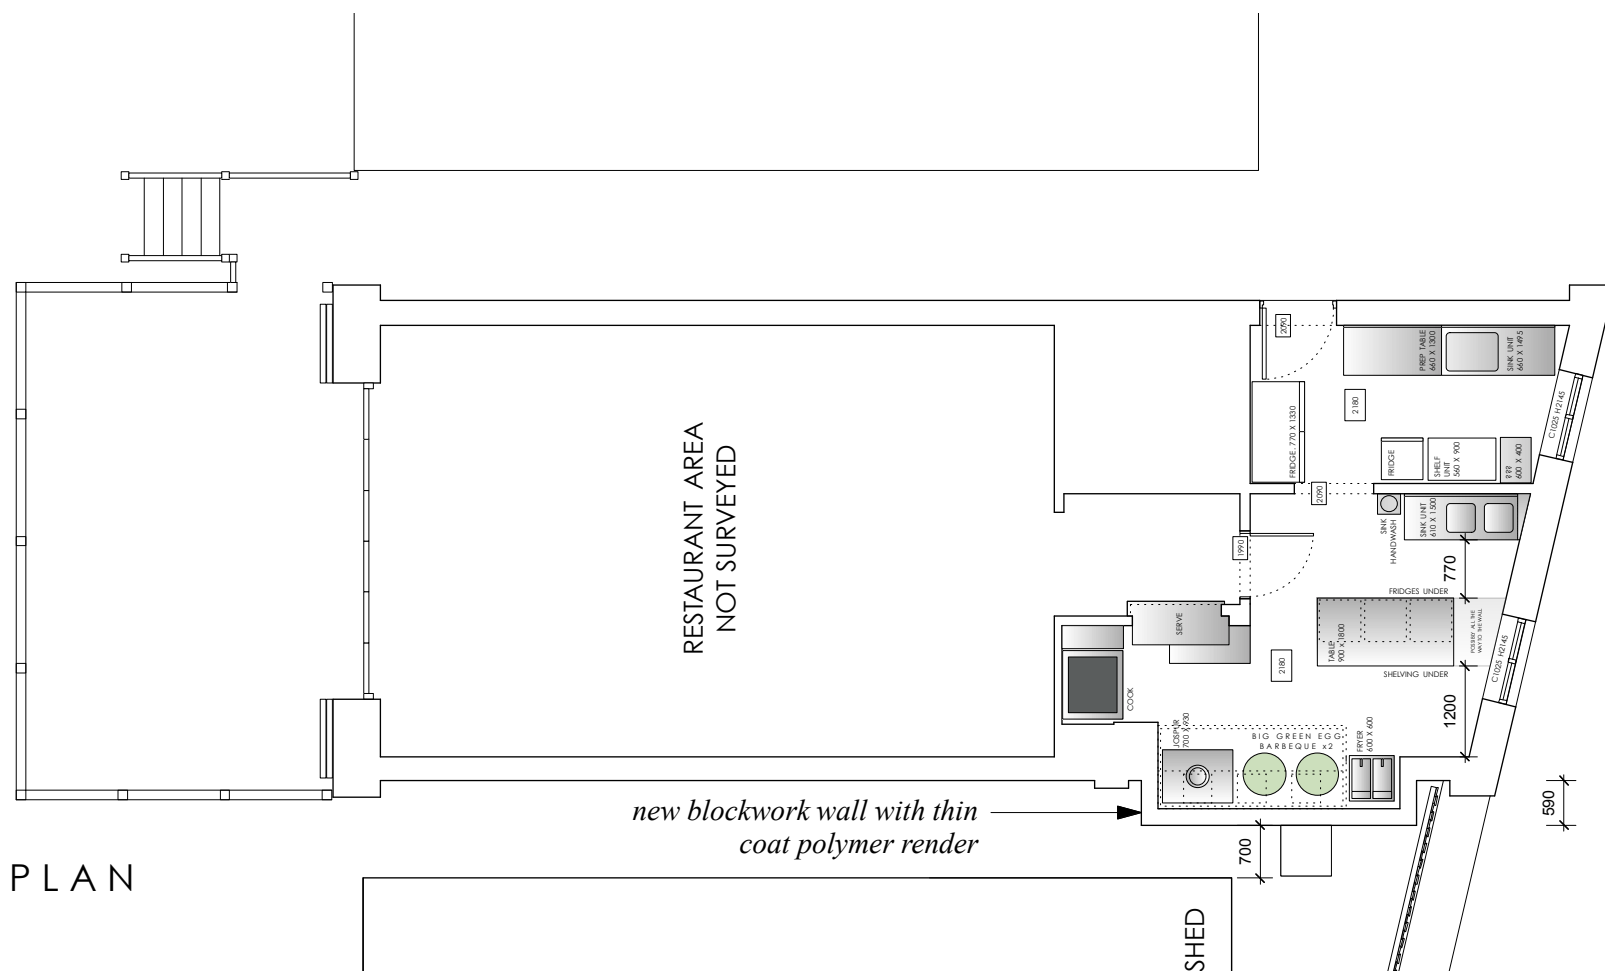
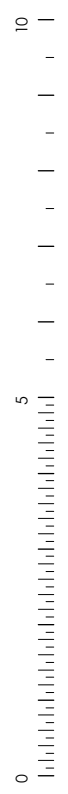


demolish existing wall and remove all equipment from outside face

EXISTING PLAN

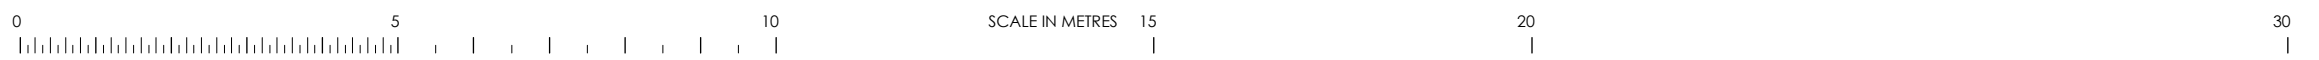

new blockwork wall with thin coat polymer render

PROPOSED PLAN

RECEIVED
By Tom Anderton at 4:56 pm, Mar 25, 2021

THE BEACH
RESTAURANT ST MARY'S

EXISTING +
PROPOSED
PLANS

DRAWING NO. TB02A
DATE - MAR 2021
SCALE - 1:100 @ A3