




SIDE ELEVATION

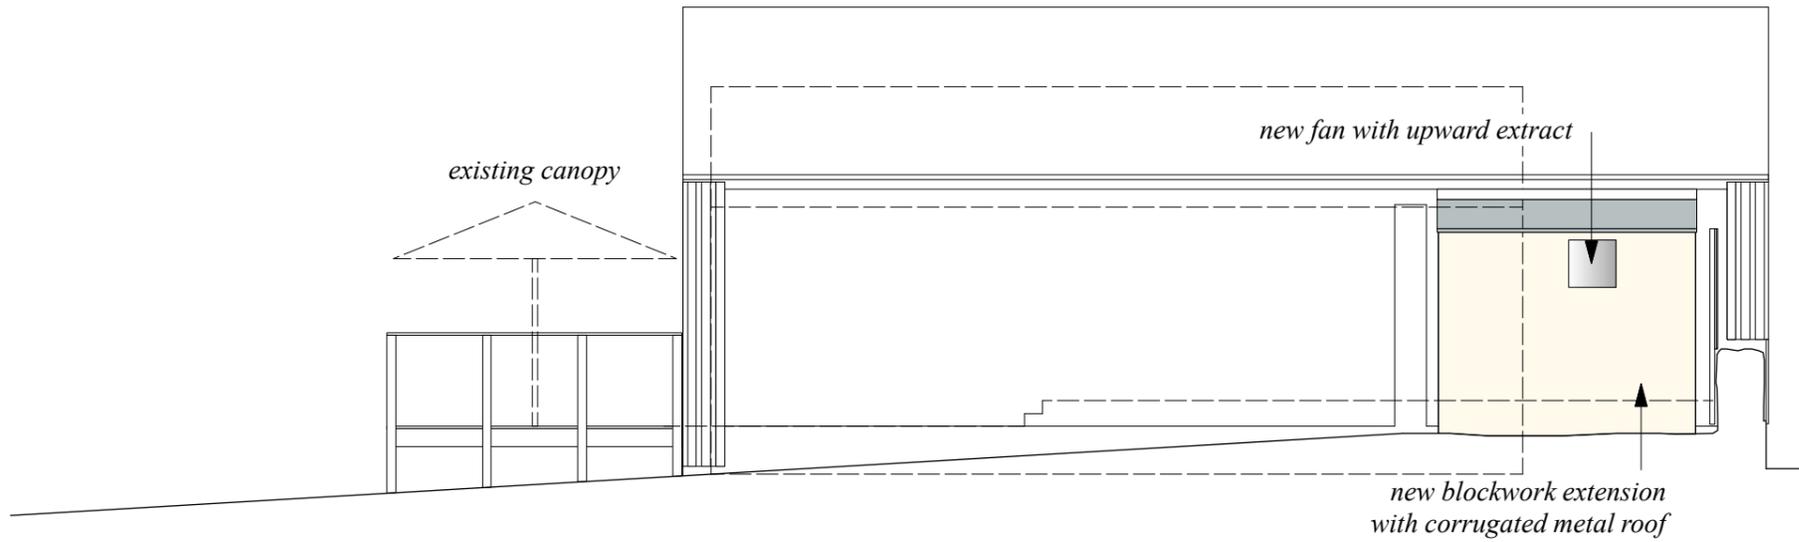


ROAD ELEVATION

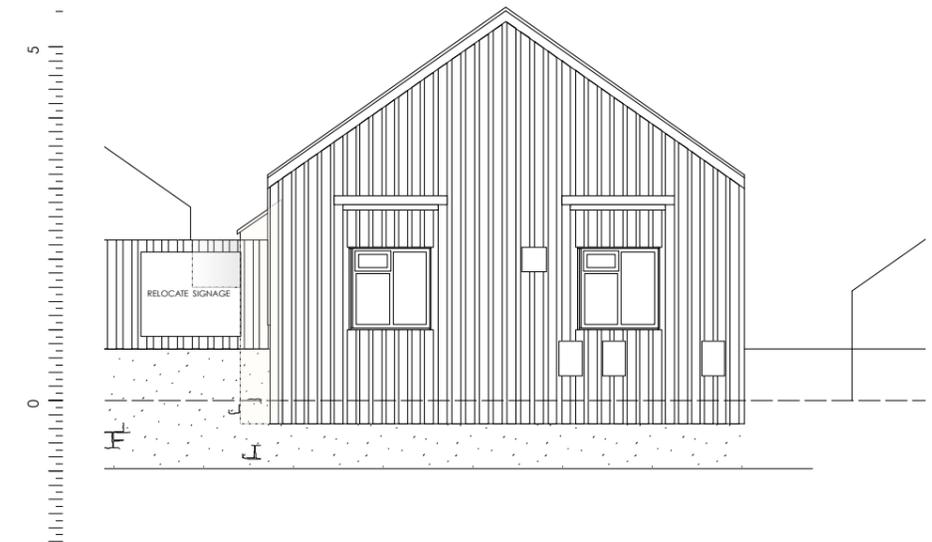

ENTRANCE ELEVATION

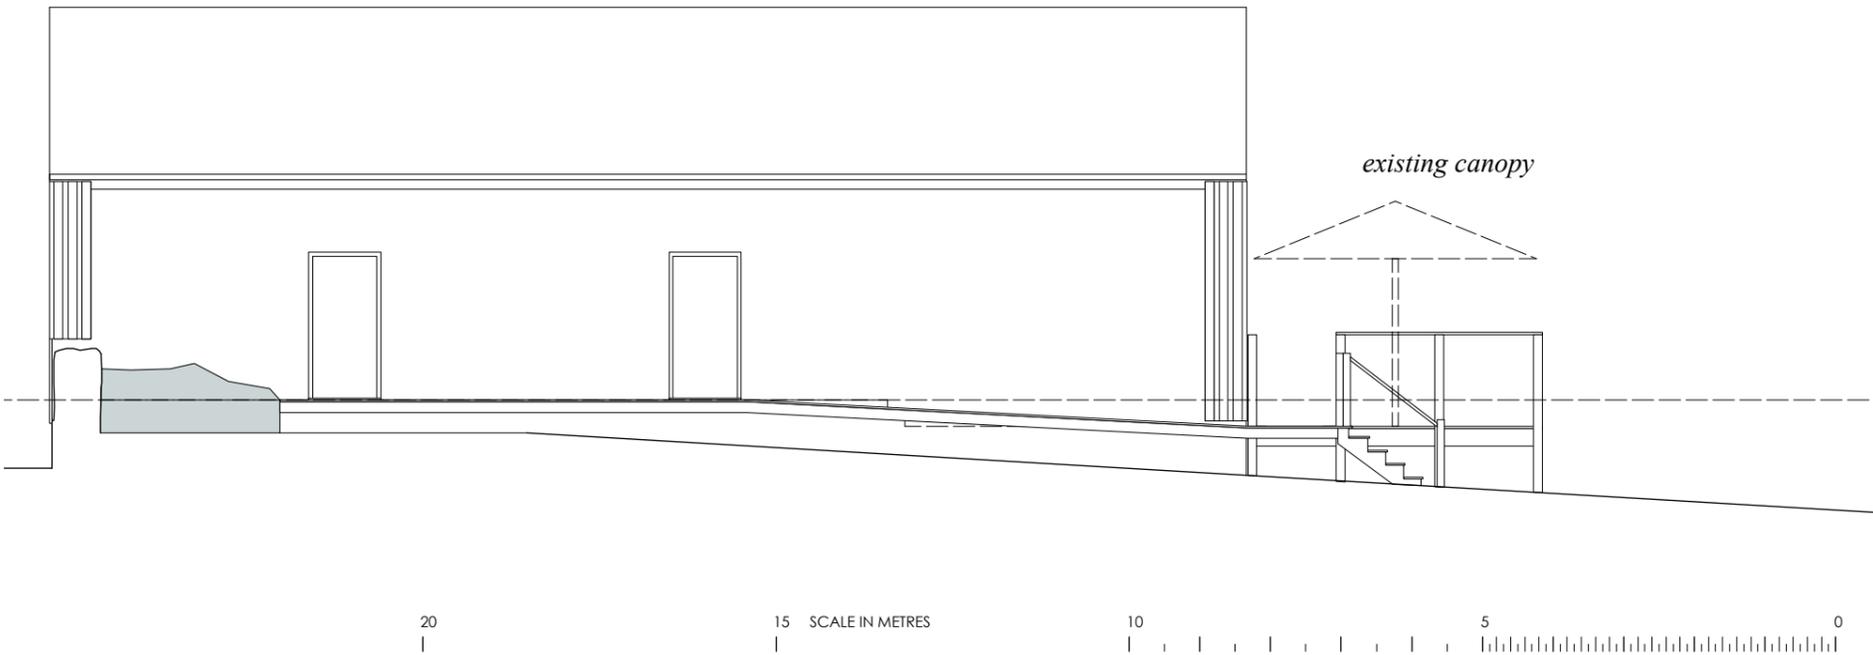

BEACH ELEVATION

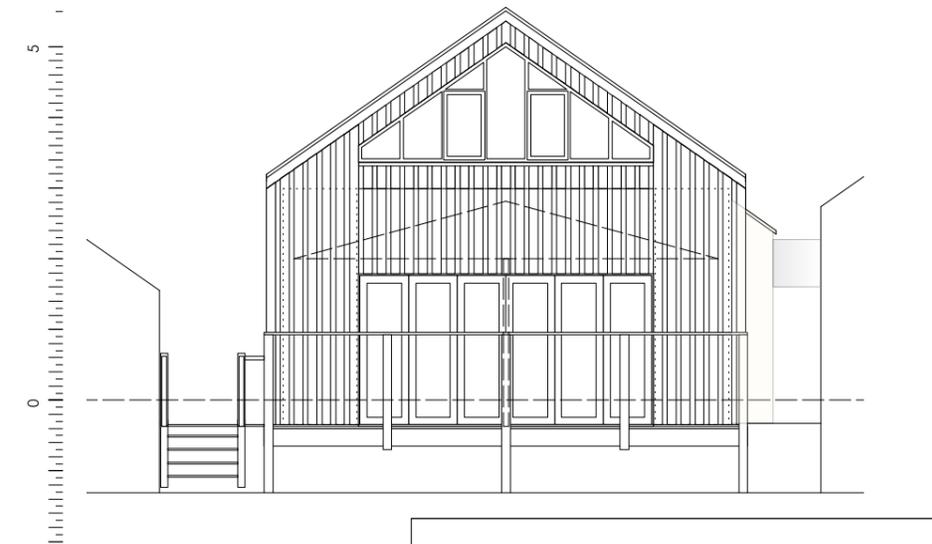

THE BEACH
RESTAURANT ST MARY'S

PROPOSED
ELEVATIONS

DRAWING NO. TB04A
DATE - MAR 2021
SCALE - 1:100 @ A3

RECEIVED
By Tom Anderton at 4:56 pm, Mar 25, 2021