



0 5 10

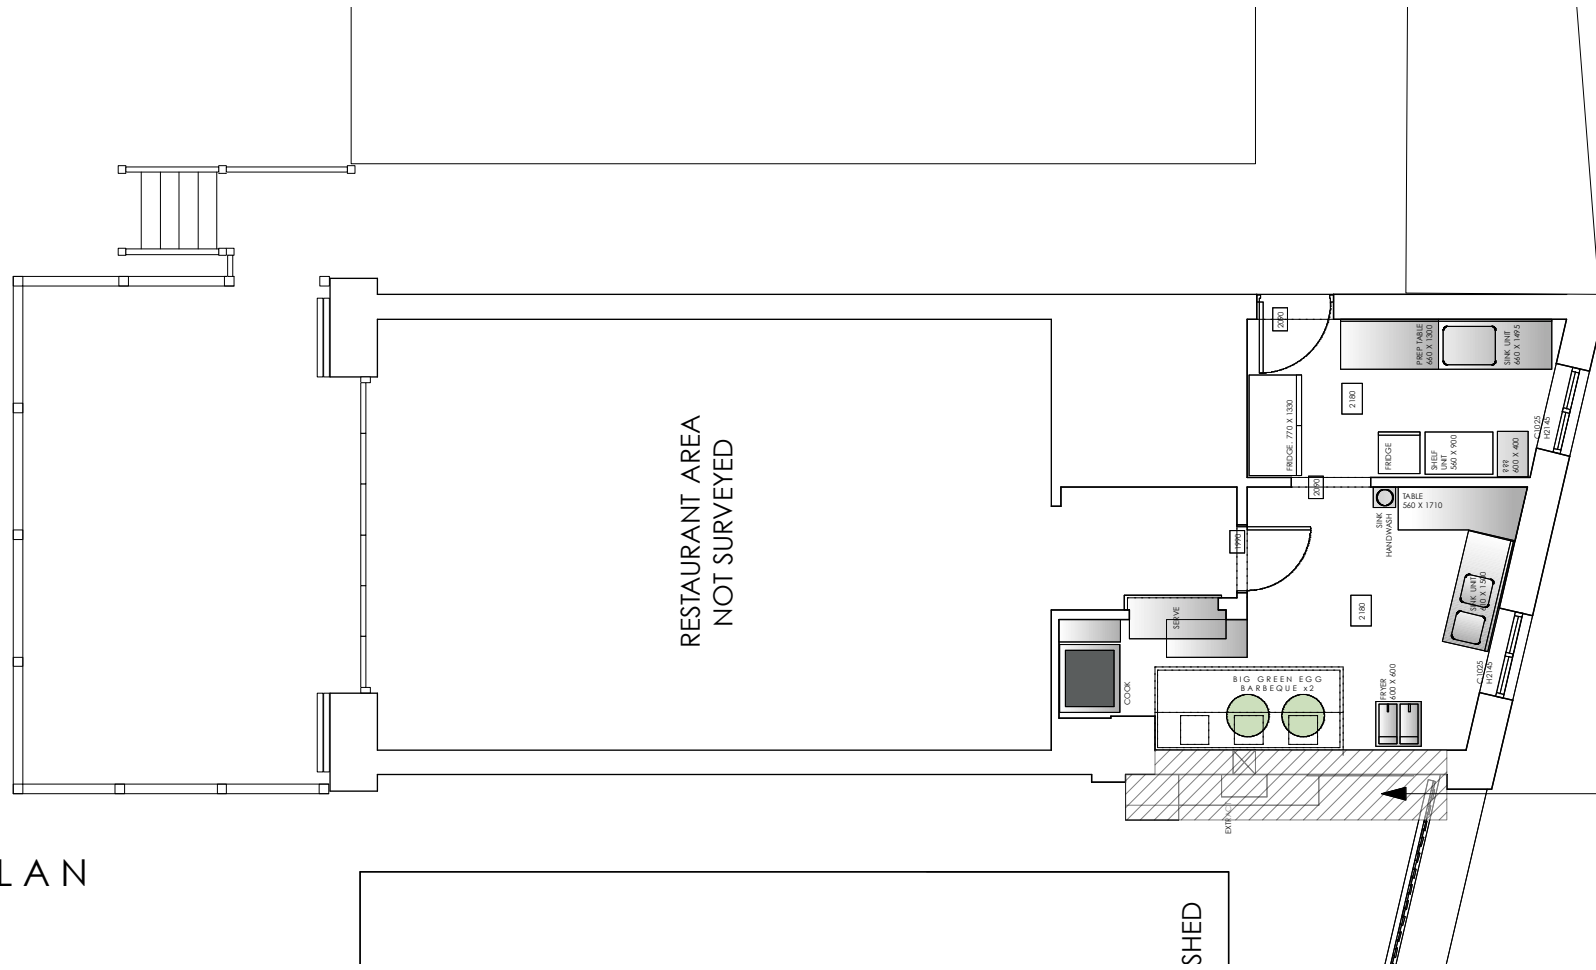

EXISTING PLAN

0 5 10 15 20 30 SCALE IN METRES

0 5 10

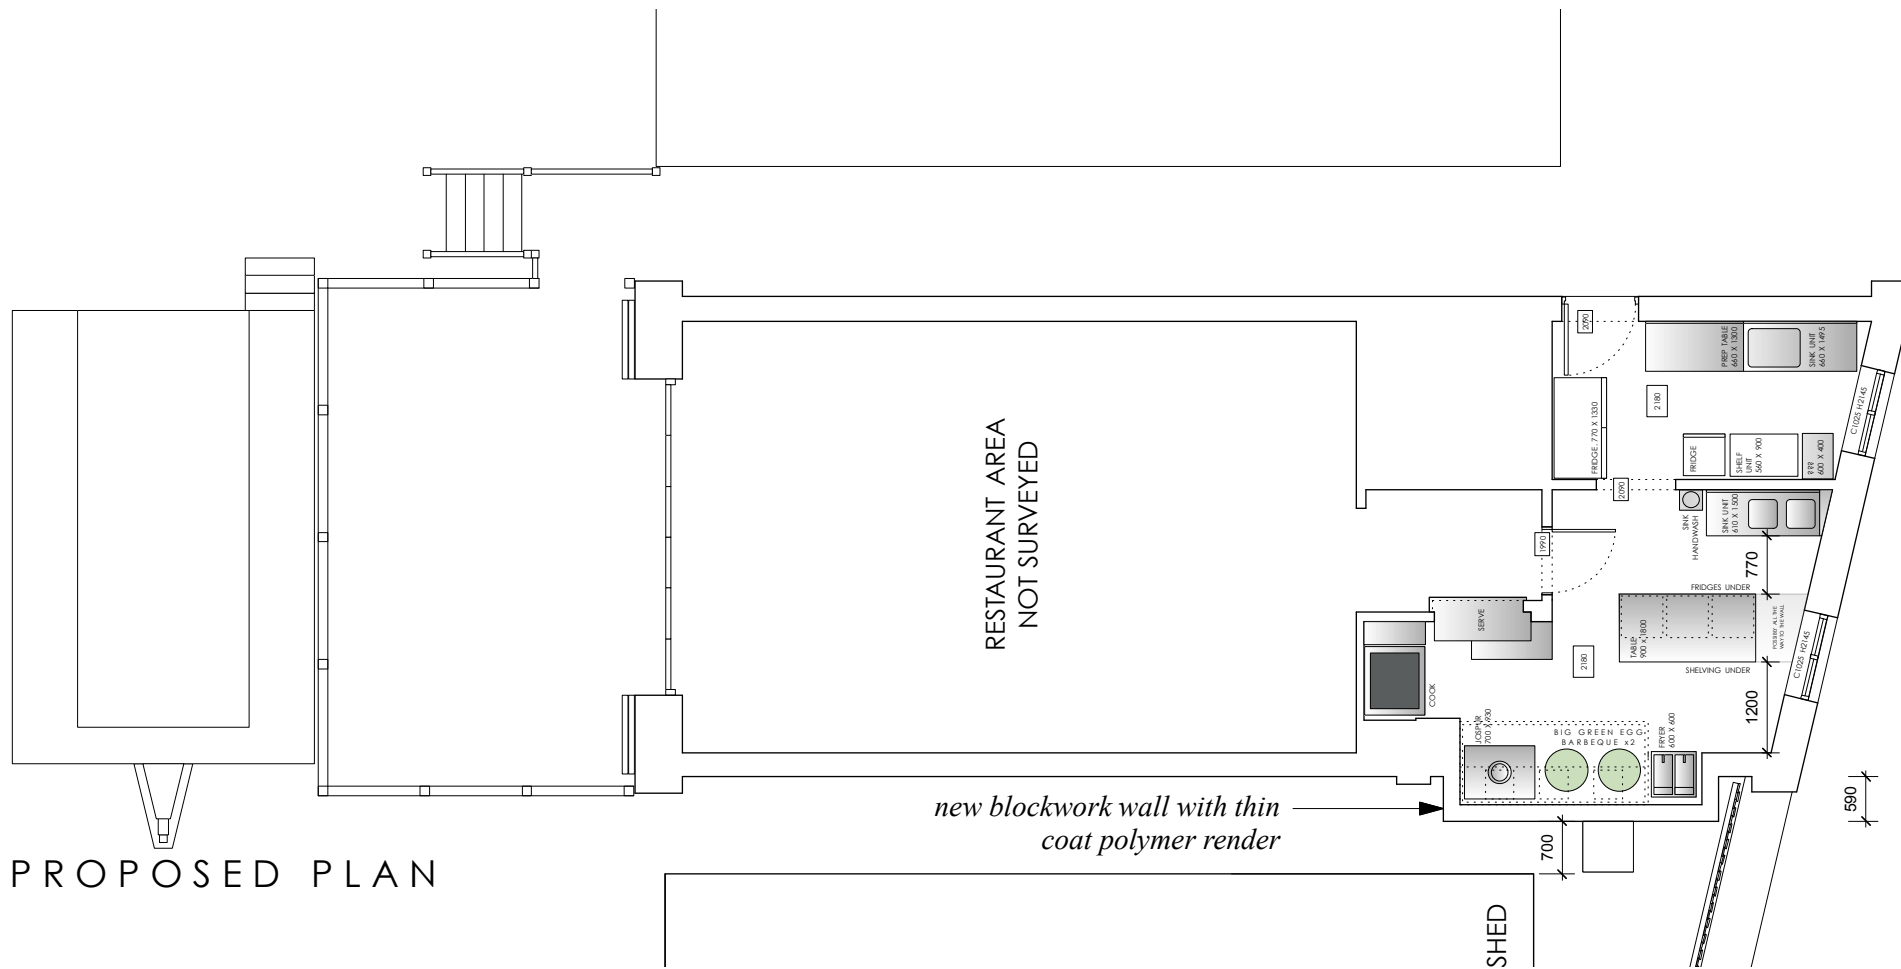

PROPOSED PLAN

**RECEIVED**  
By Tom Anderton at 3:24 pm, Jan 19, 2021

# THE BEACH

RESTAURANT ST MARY'S

## EXISTING + PROPOSED PLANS

DRAWING NO. TB02  
DATE - DEC 2020  
SCALE - 1:100 @ A3