




SIDE ELEVATION

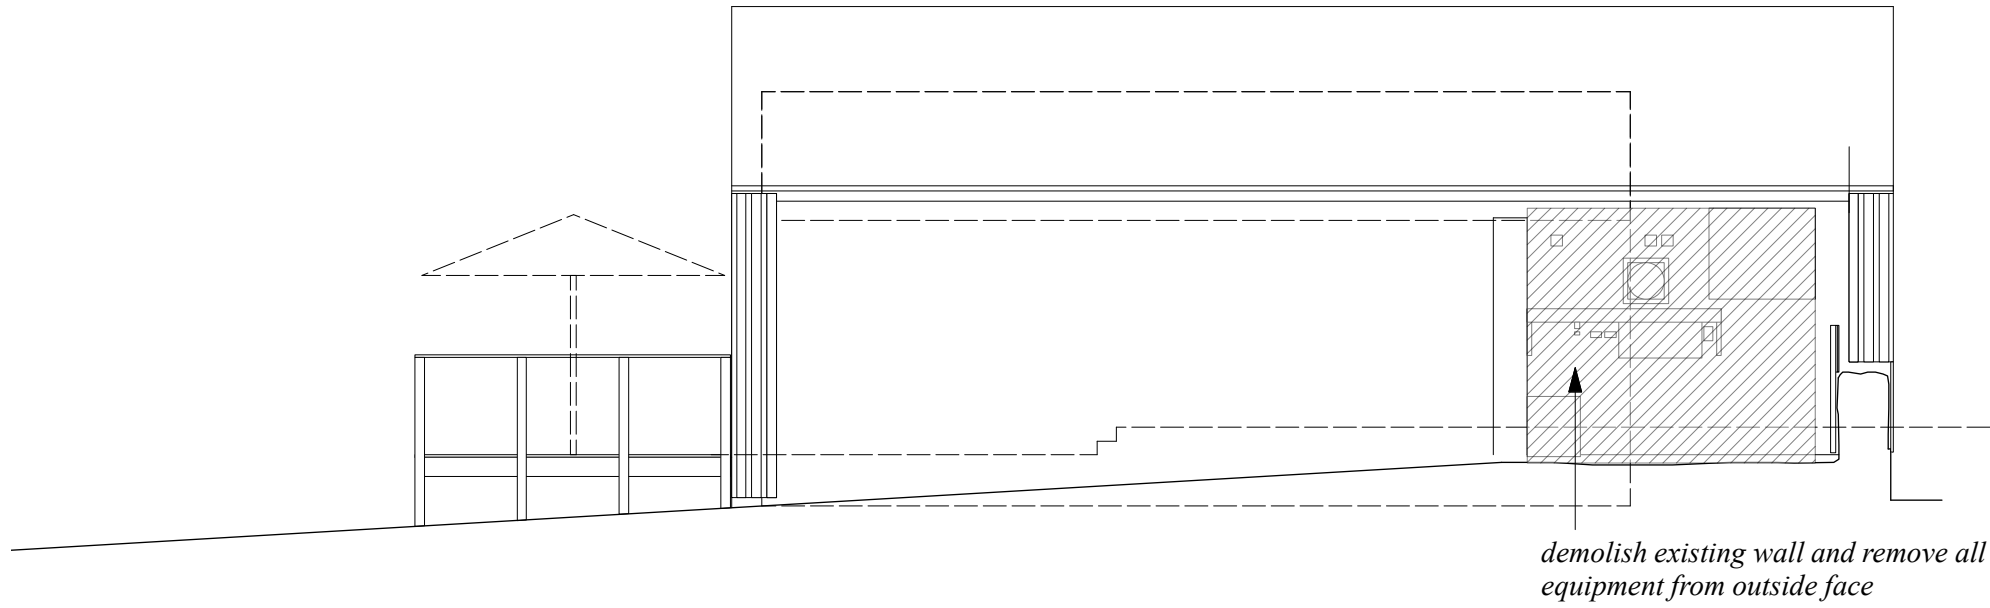


ROAD ELEVATION

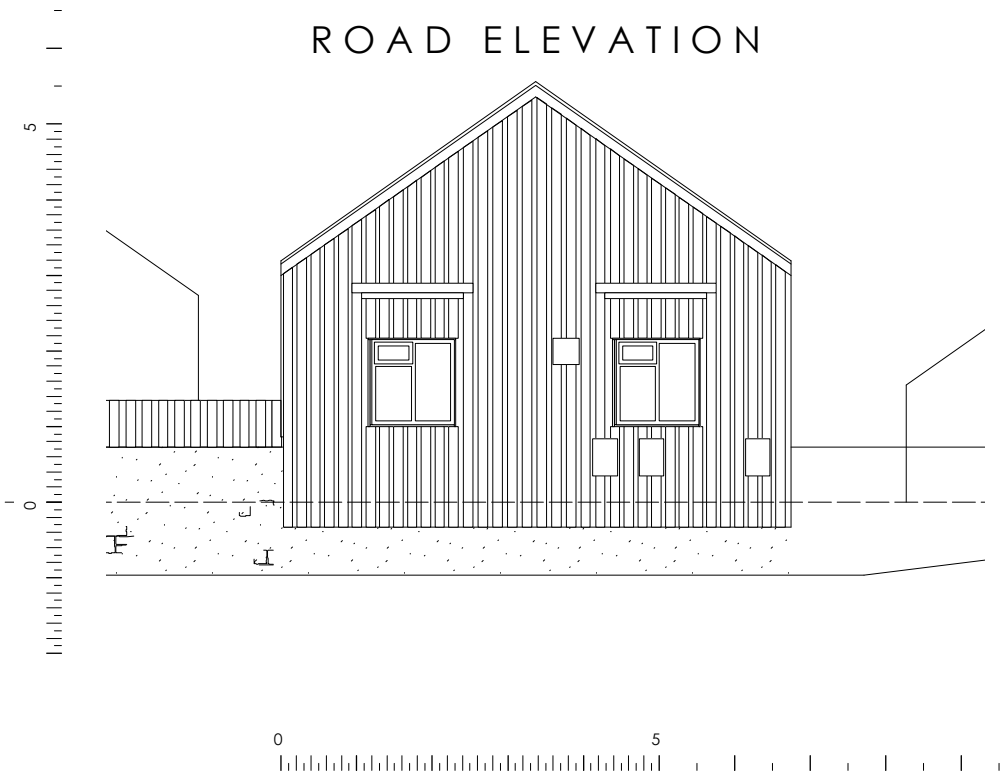

ENTRANCE ELEVATION

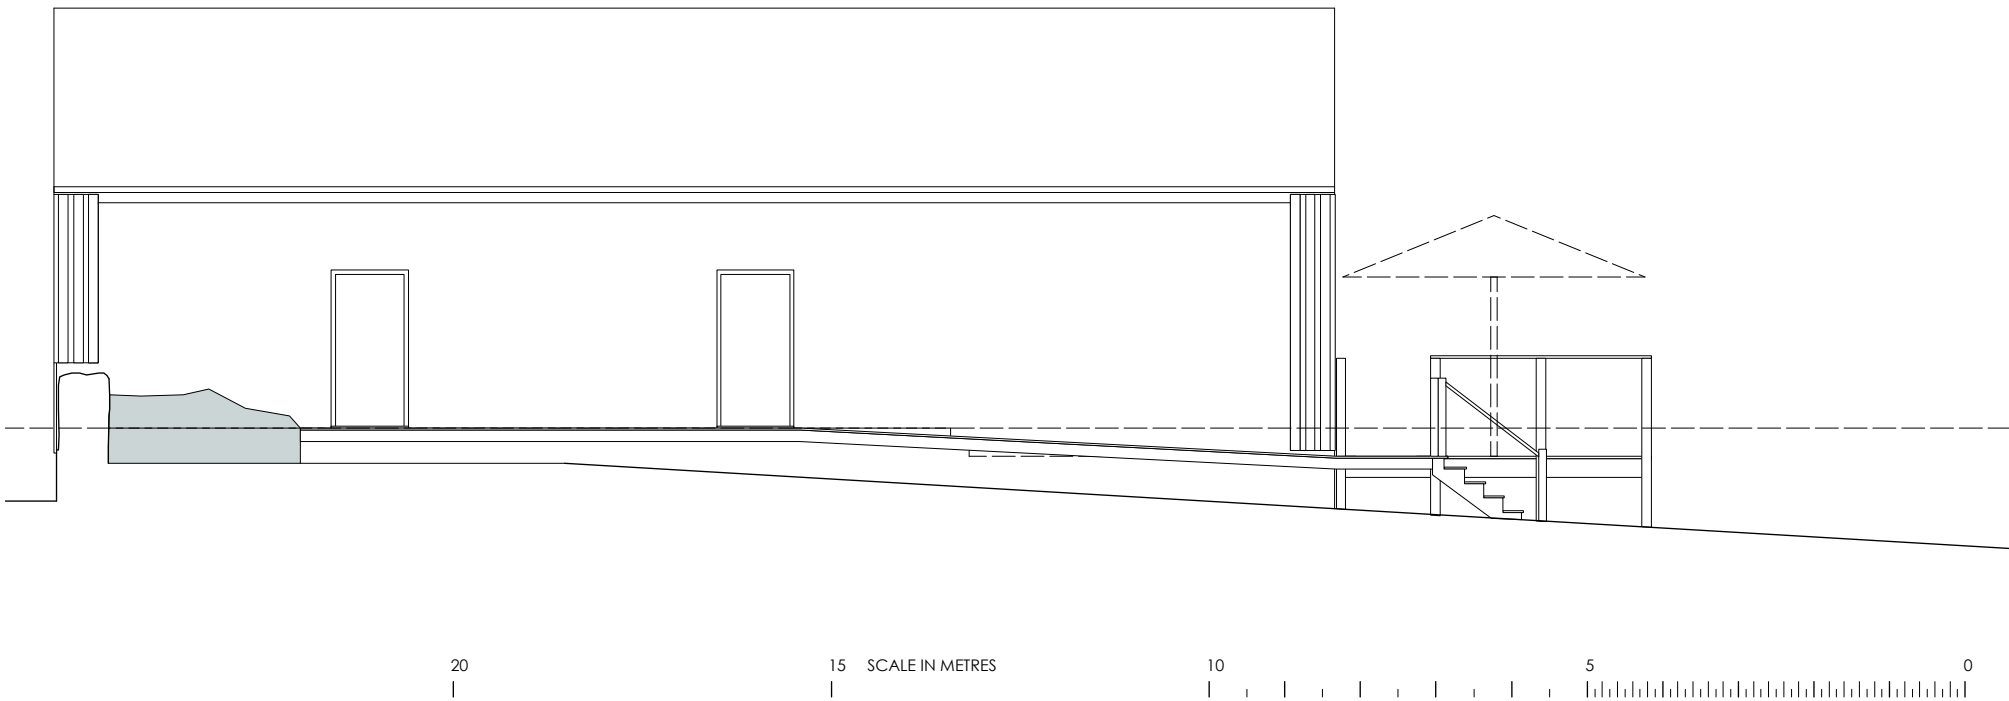

BEACH ELEVATION

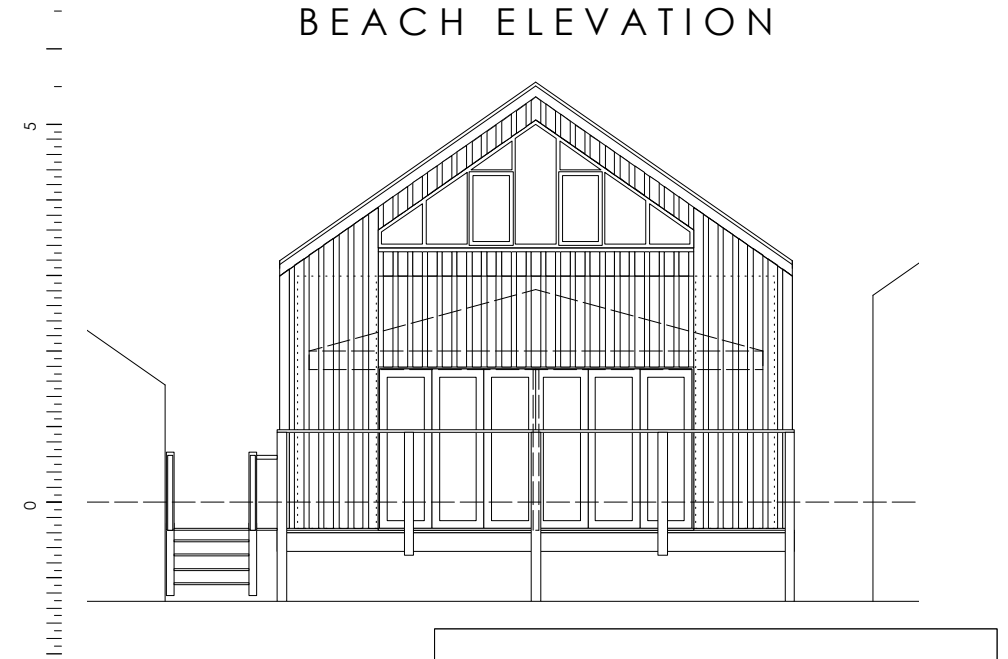

THE BEACH
RESTAURANT ST MARY'S

EXISTING
ELEVATIONS

DRAWING NO. TB03
DATE - DEC 2020
SCALE - 1:100 @ A3

RECEIVED
By Tom Anderton at 3:24 pm, Jan 19, 2021