



SIDE ELEVATION

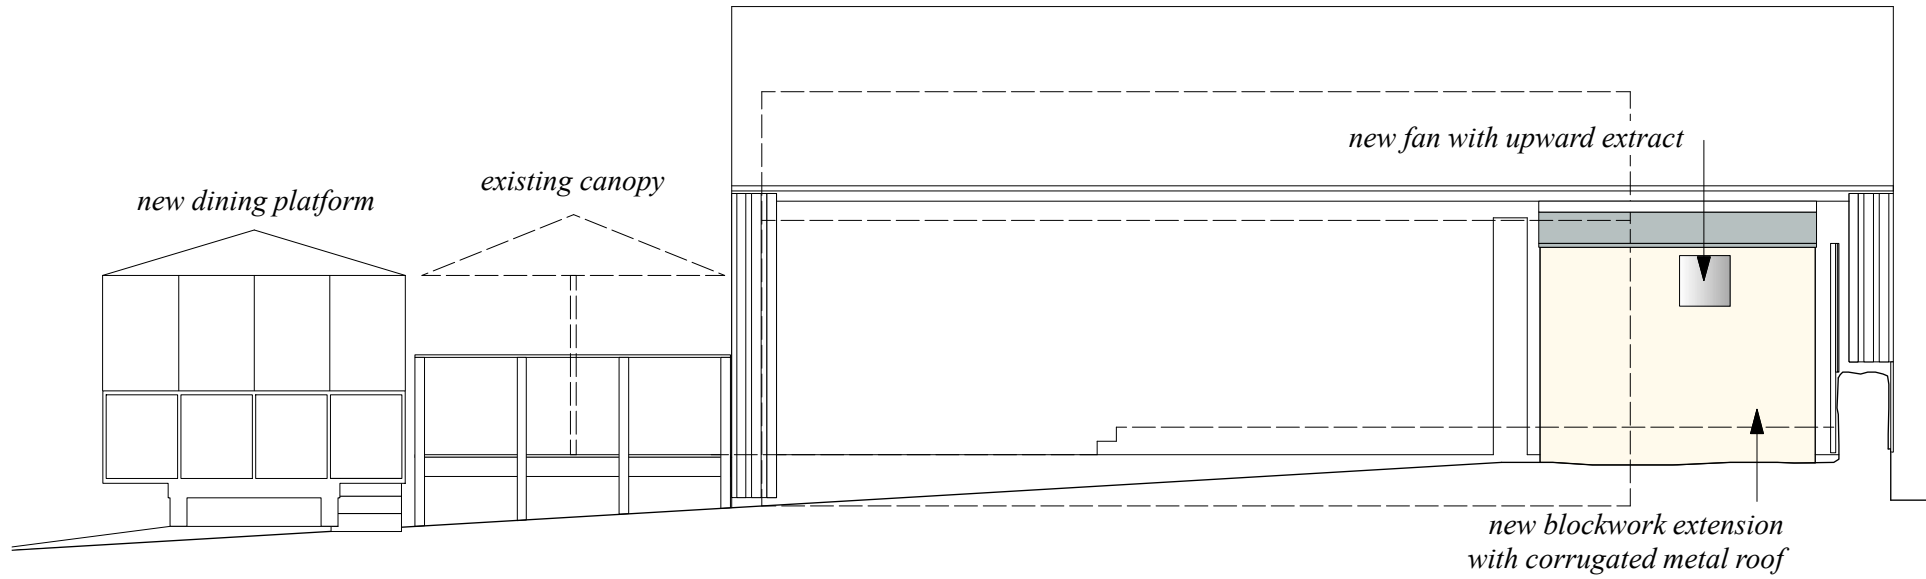


0 5 10 15 20
SCALE IN METRES

ROAD ELEVATION

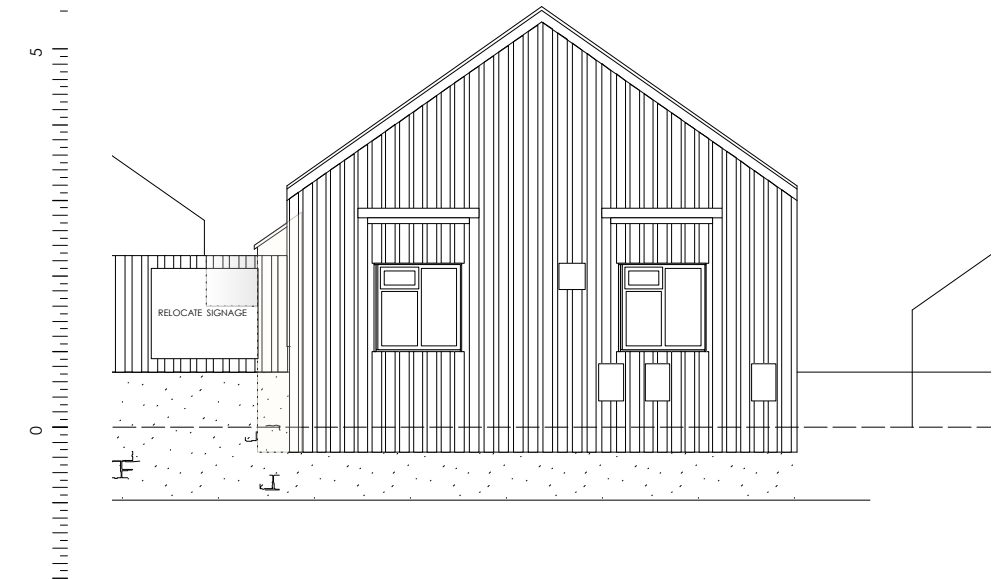


0 5

ENTRANCE ELEVATION

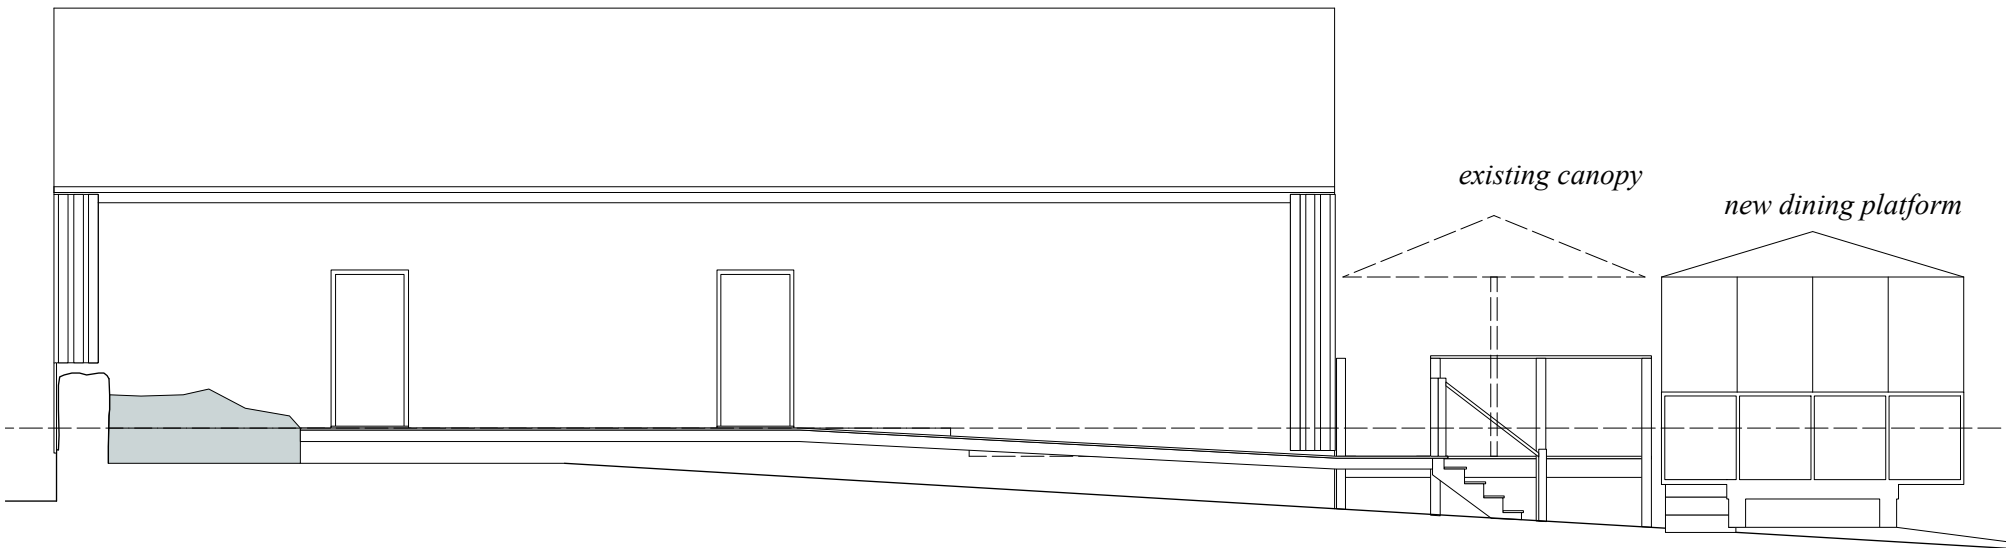

20 15 10 5 0
SCALE IN METRES

BEACH ELEVATION

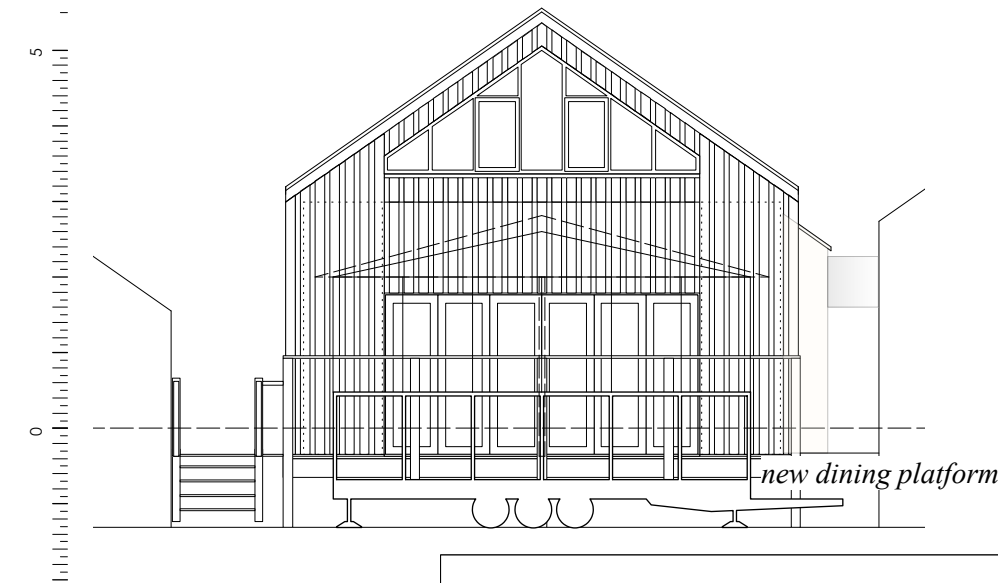

0 5

THE BEACH
RESTAURANT ST MARY'S

PROPOSED
ELEVATIONS

DRAWING NO. TB04
DATE - DEC 2020
SCALE - 1:100 @ A3

RECEIVED

By Tom Anderton at 3:24 pm, Jan 19, 2021