



RECEIVED
By A King at 12:11 pm, Mar 16, 2021

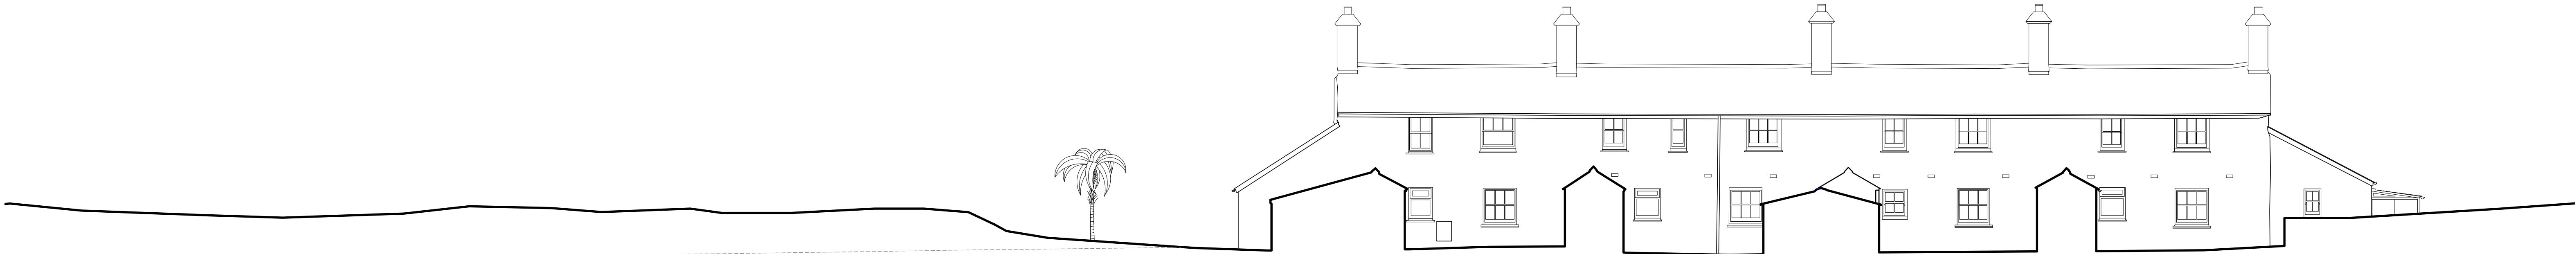

EXISTING BLOCKHOUSE COTTAGES

SECTION AA

DATUM +00.00

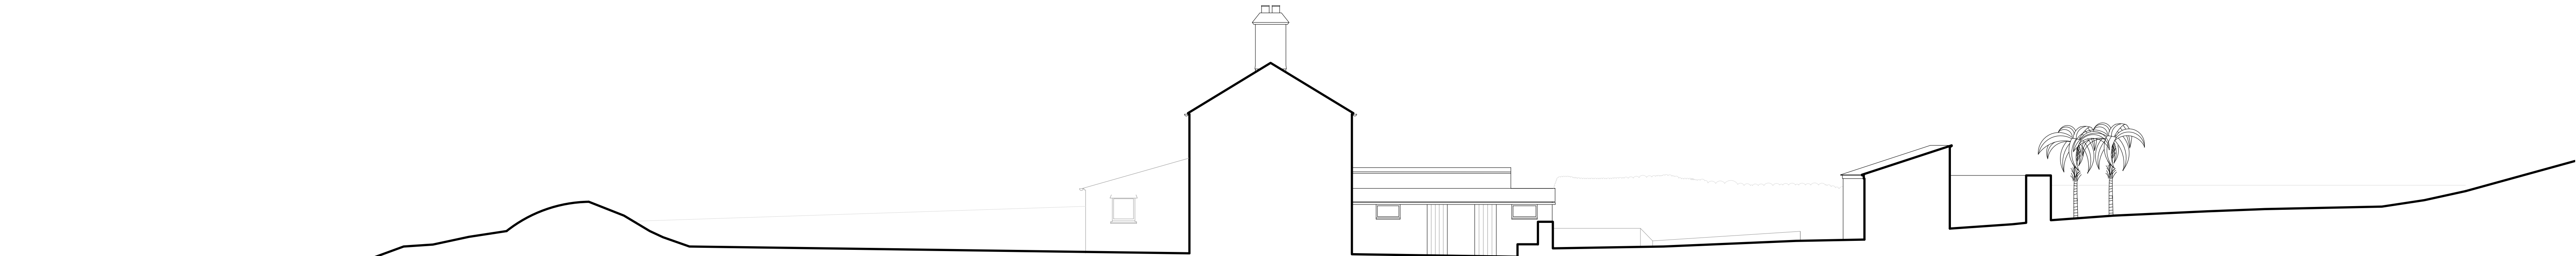

EXISTING BLOCKHOUSE COTTAGES

EXISTING OUTBUILDING

SECTION BB

DATUM +00.00

EXISTING SITE SECTIONS

Rev.	JW DR.	CH.	12.03.21 Date	First Issue Notes
PROJECT			BLOCKHOUSE COTTAGES	
DRAWING			EXISTING SITE SECTIONS	
DRAWING No.			3931_007	
SCALE:		1:100 @ A1 1:200 @ A3		DATE: March 2021

llewellyn
harker
lowe