


RECEIVED  
By A King at 12:11 pm, Mar 16, 2021

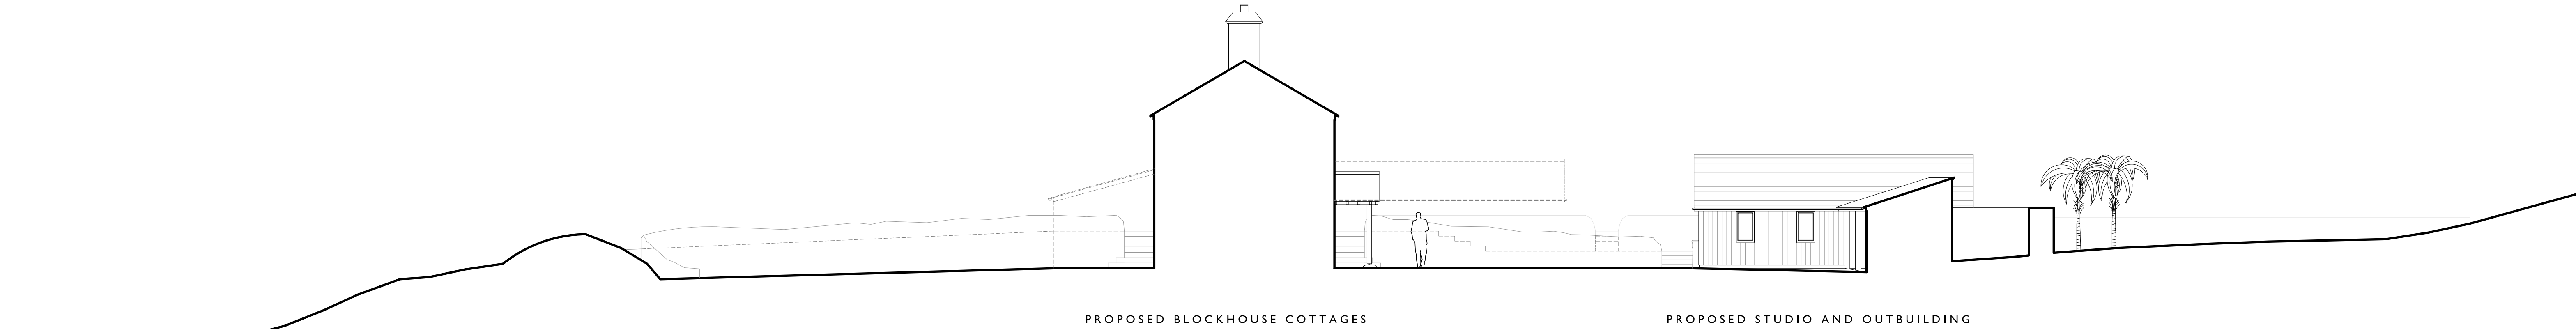

SECTION AA

DATUM +00.00



SECTION BB

DATUM +00.00

PROPOSED SITE SECTIONS

Rev.	JW DR.	CH.	12.03.21 Date	First Issue Notes
PROJECT				
BLOCKHOUSE COTTAGES				
DRAWING				
PROPOSED SITE SECTIONS				
DRAWING No.				
3931_008				
SCALE:				
1:100 @ A1				
1:200 @ A3				
DATE:				
March 2021				

llewellyn  
harker  
lowe