



SITE LOCATION PLAN

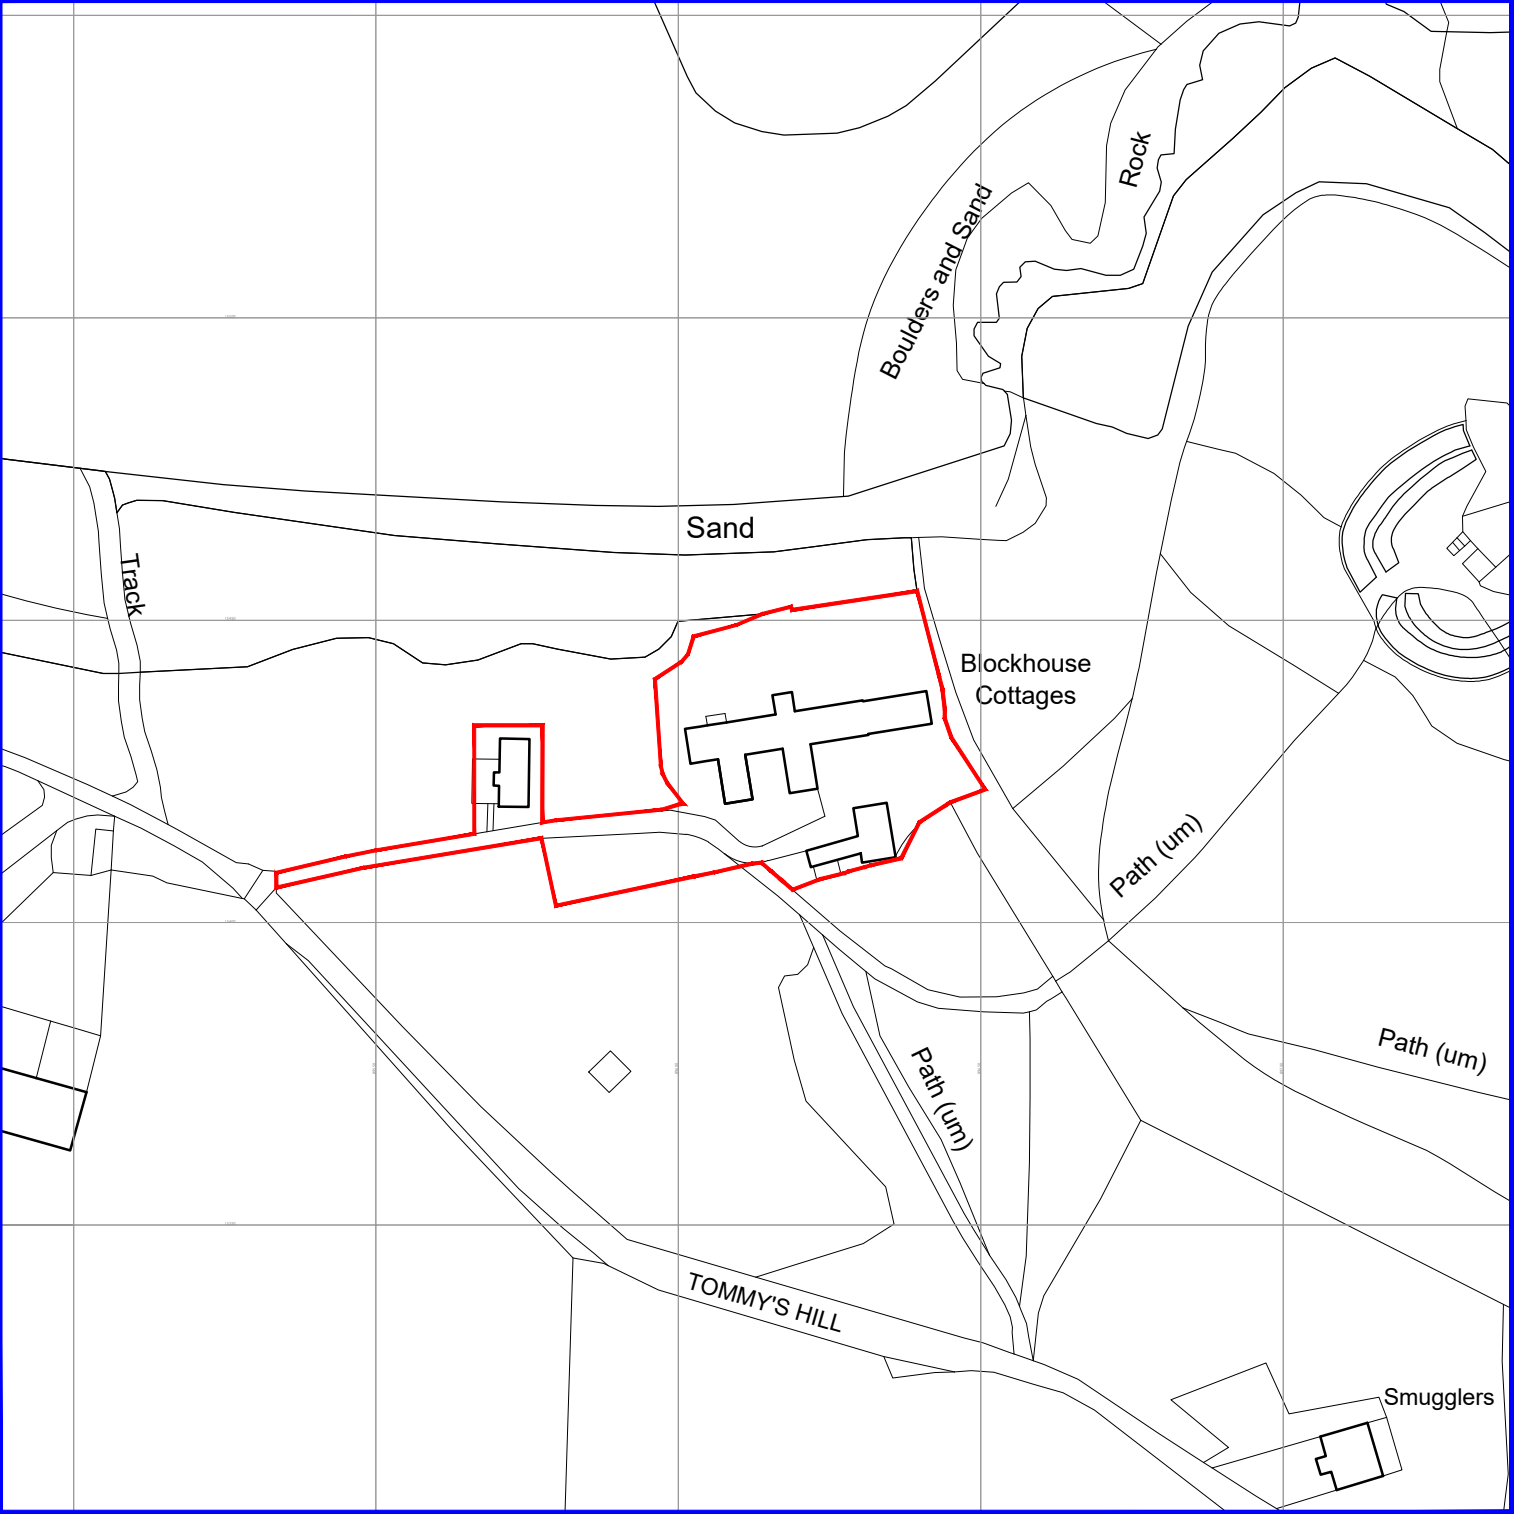

Ordnance Survey, (c) Crown Copyright 2021. All rights reserved. Licence number 100022432

RECEIVED
By Emma Kingwell at 7:35 am, Mar 05, 2021

A	JW	NL	04.02.21	Draft Planning
-	JW	NL	02.02.21	First Issue
Rev.	DR.	CH.	Date	Notes
PROJECT BLOCKHOUSE COTTAGES				
DRAWING SITE LOCATION PLAN				
DRAWING No. 3931_001 A.				
SCALE 1:1250 @ A4			DATE: February 2021	

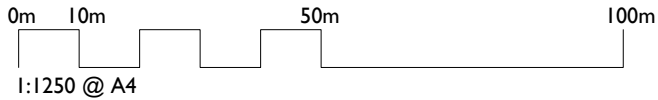

llewellyn
harker
lowe