



EXISTING SITE SECTION

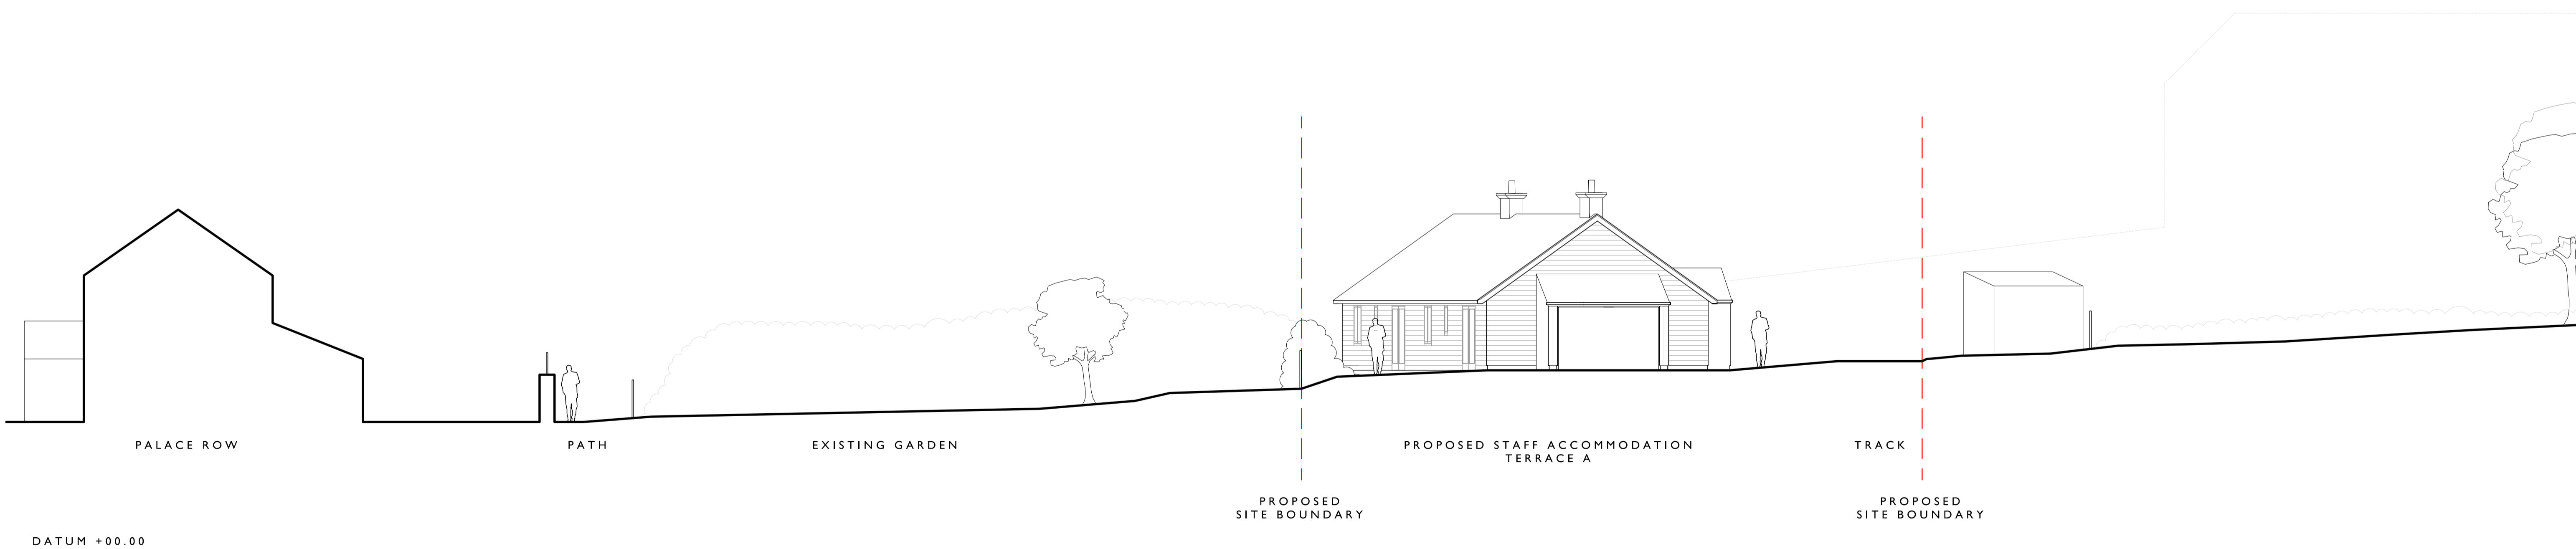

PROPOSED SITE SECTION

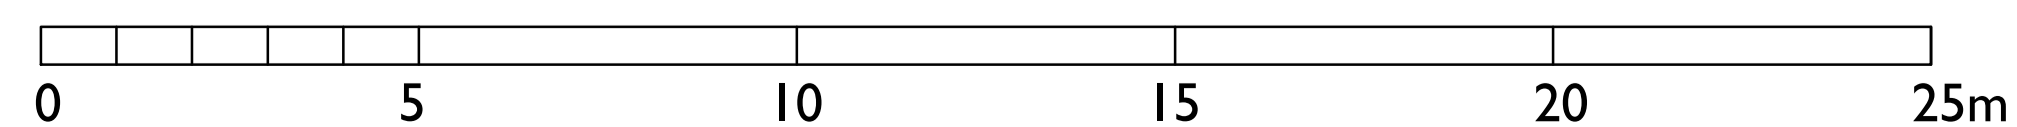

| Rev. | DR. | CHL | Date | Notes |
|---|-----|-------|----------|-----------------|
| - | JW | | 12.02.21 | First Issue |
| PROJECT STAFF ACCOMMODATION NEW GRIMSBY TRESKO | | | | |
| DRAWING SITE SECTIONS | | | | |
| DRAWING No. | | | | 4178_005 |
| SCALE: 1:100 @ A1 | | DATE: | | MAR '21 |
| 1:200 @ A3 | | | | |