



SITE LOCATION PLAN

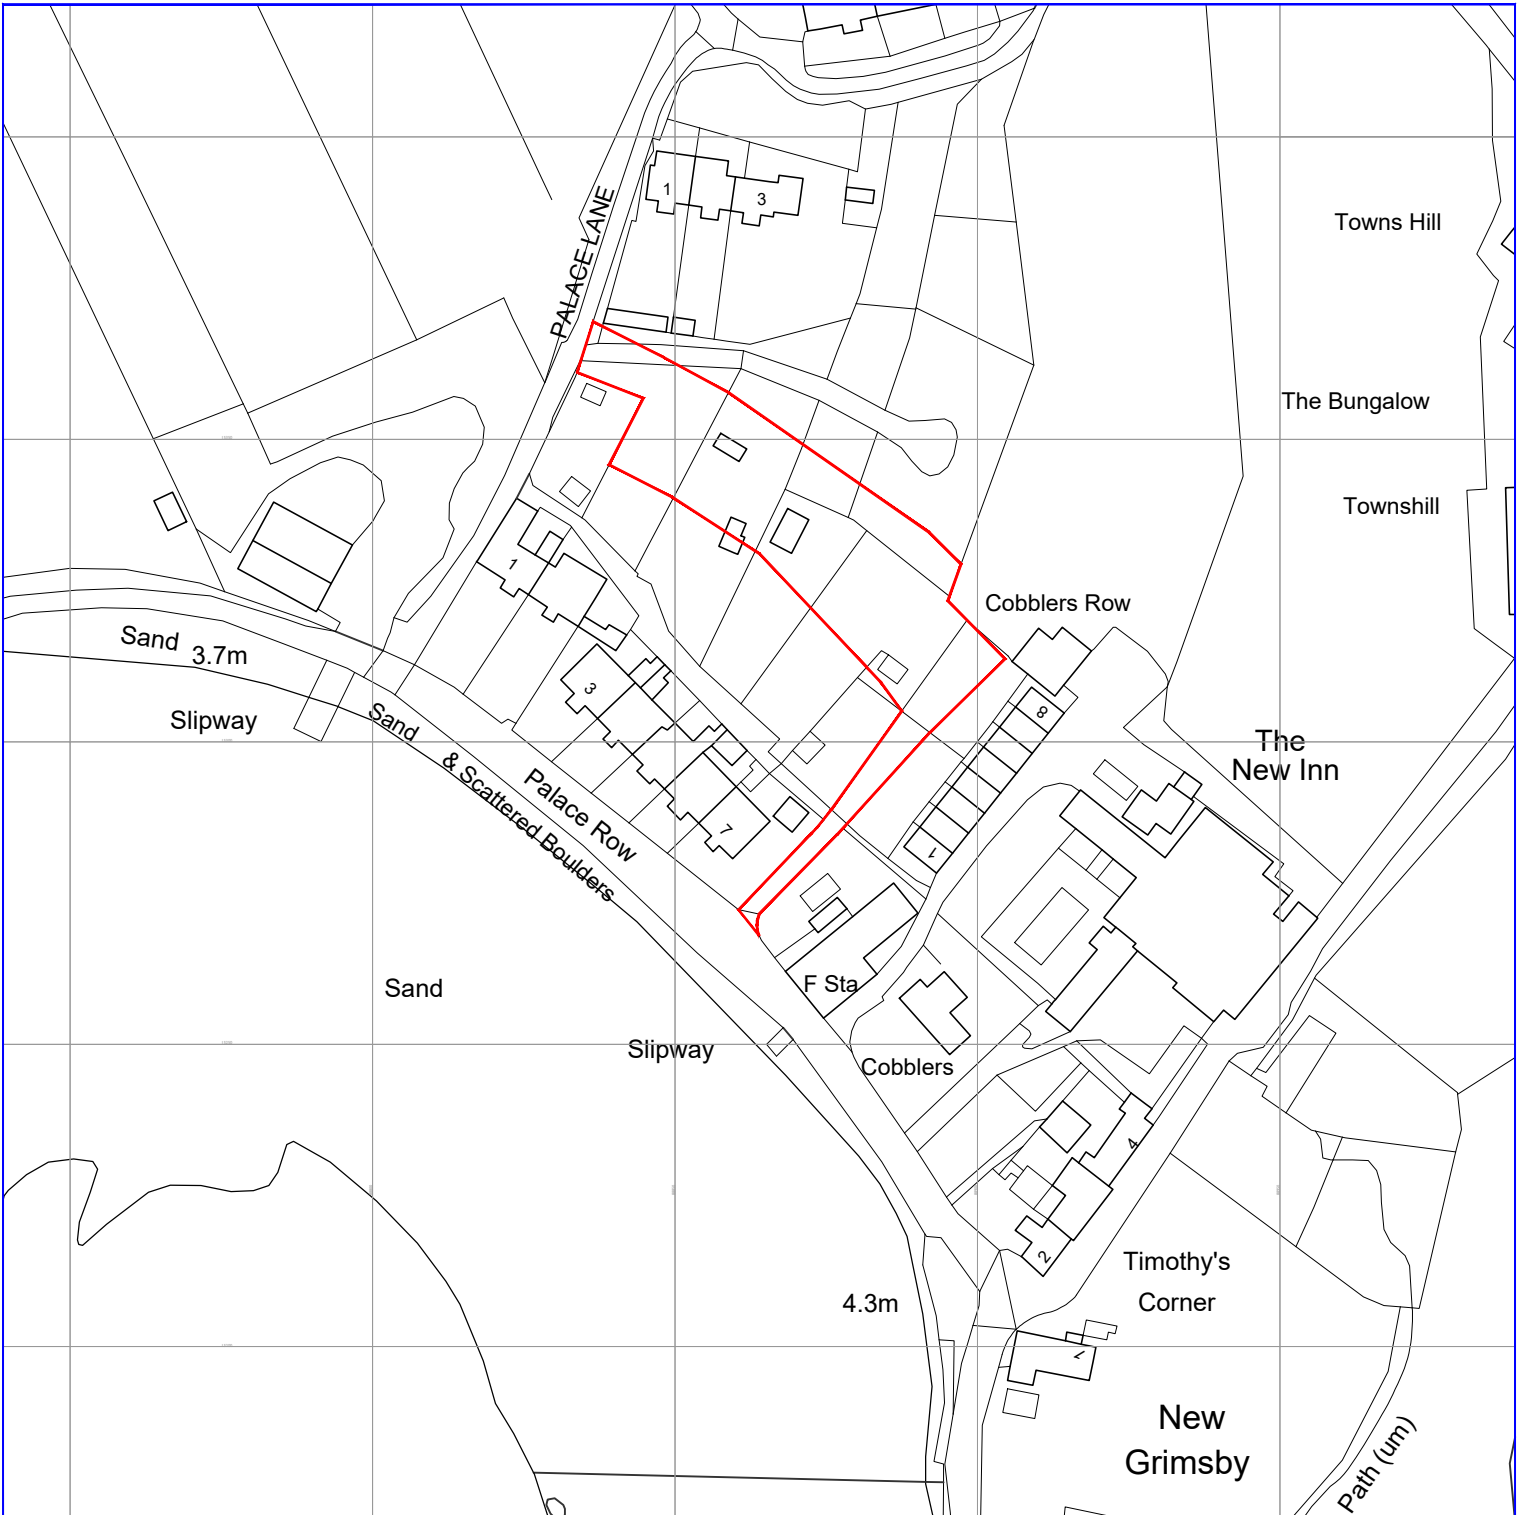

Ordnance Survey, (c) Crown Copyright 2021. All rights reserved. Licence number 100022432

Rev.	JW	NL	25.02.21	First Issue
DR.	DR.	CH.	Date	Notes
PROJECT	STAFF ACCOMMODATION NEW GRIMSBY TRESCO			
DRAWING	SITE LOCATION PLAN			
DRAWING No.	4178_001			
SCALE	1:1250 @ A4		DATE: February 2021	

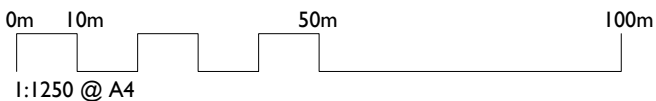

**llewellyn
harker
lowe**