




STANDARD 1 BED

+ GIA 36msq

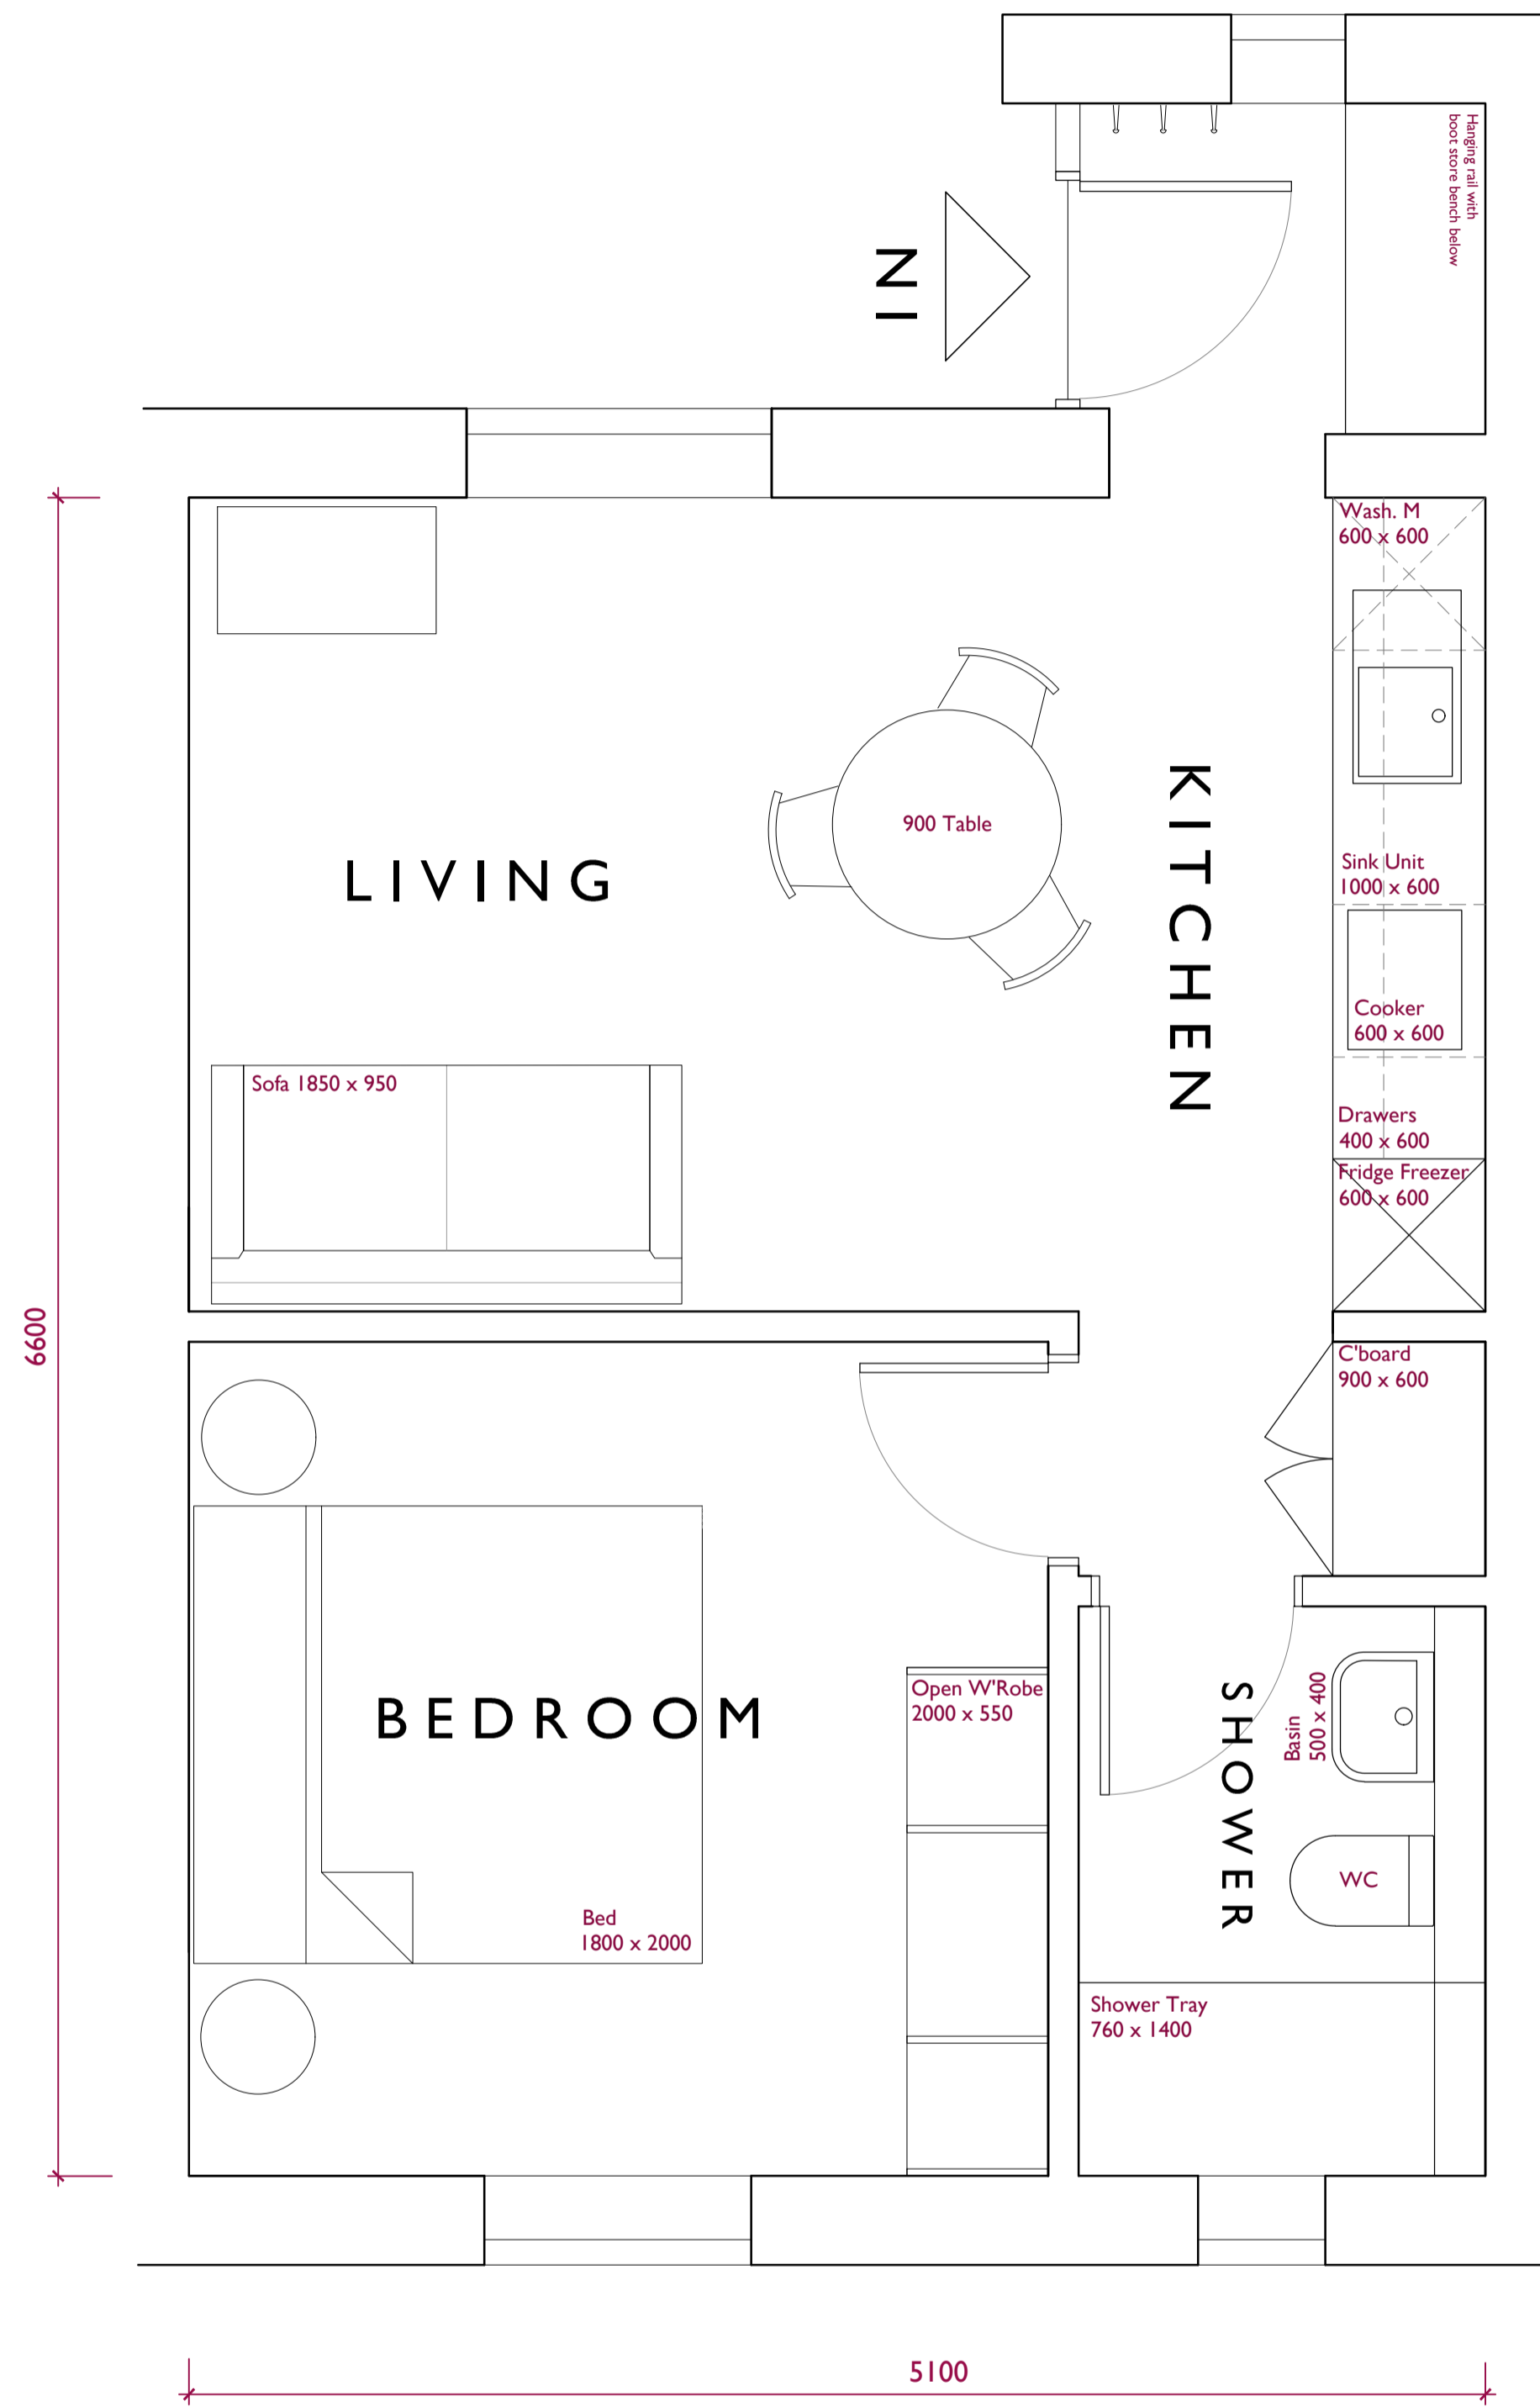

NARROW 1 BED


+ GIA 37msq

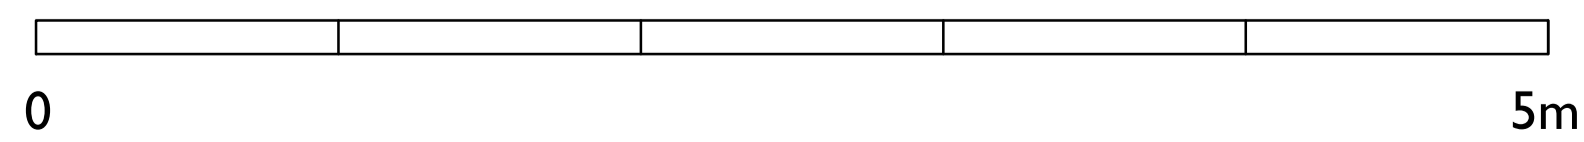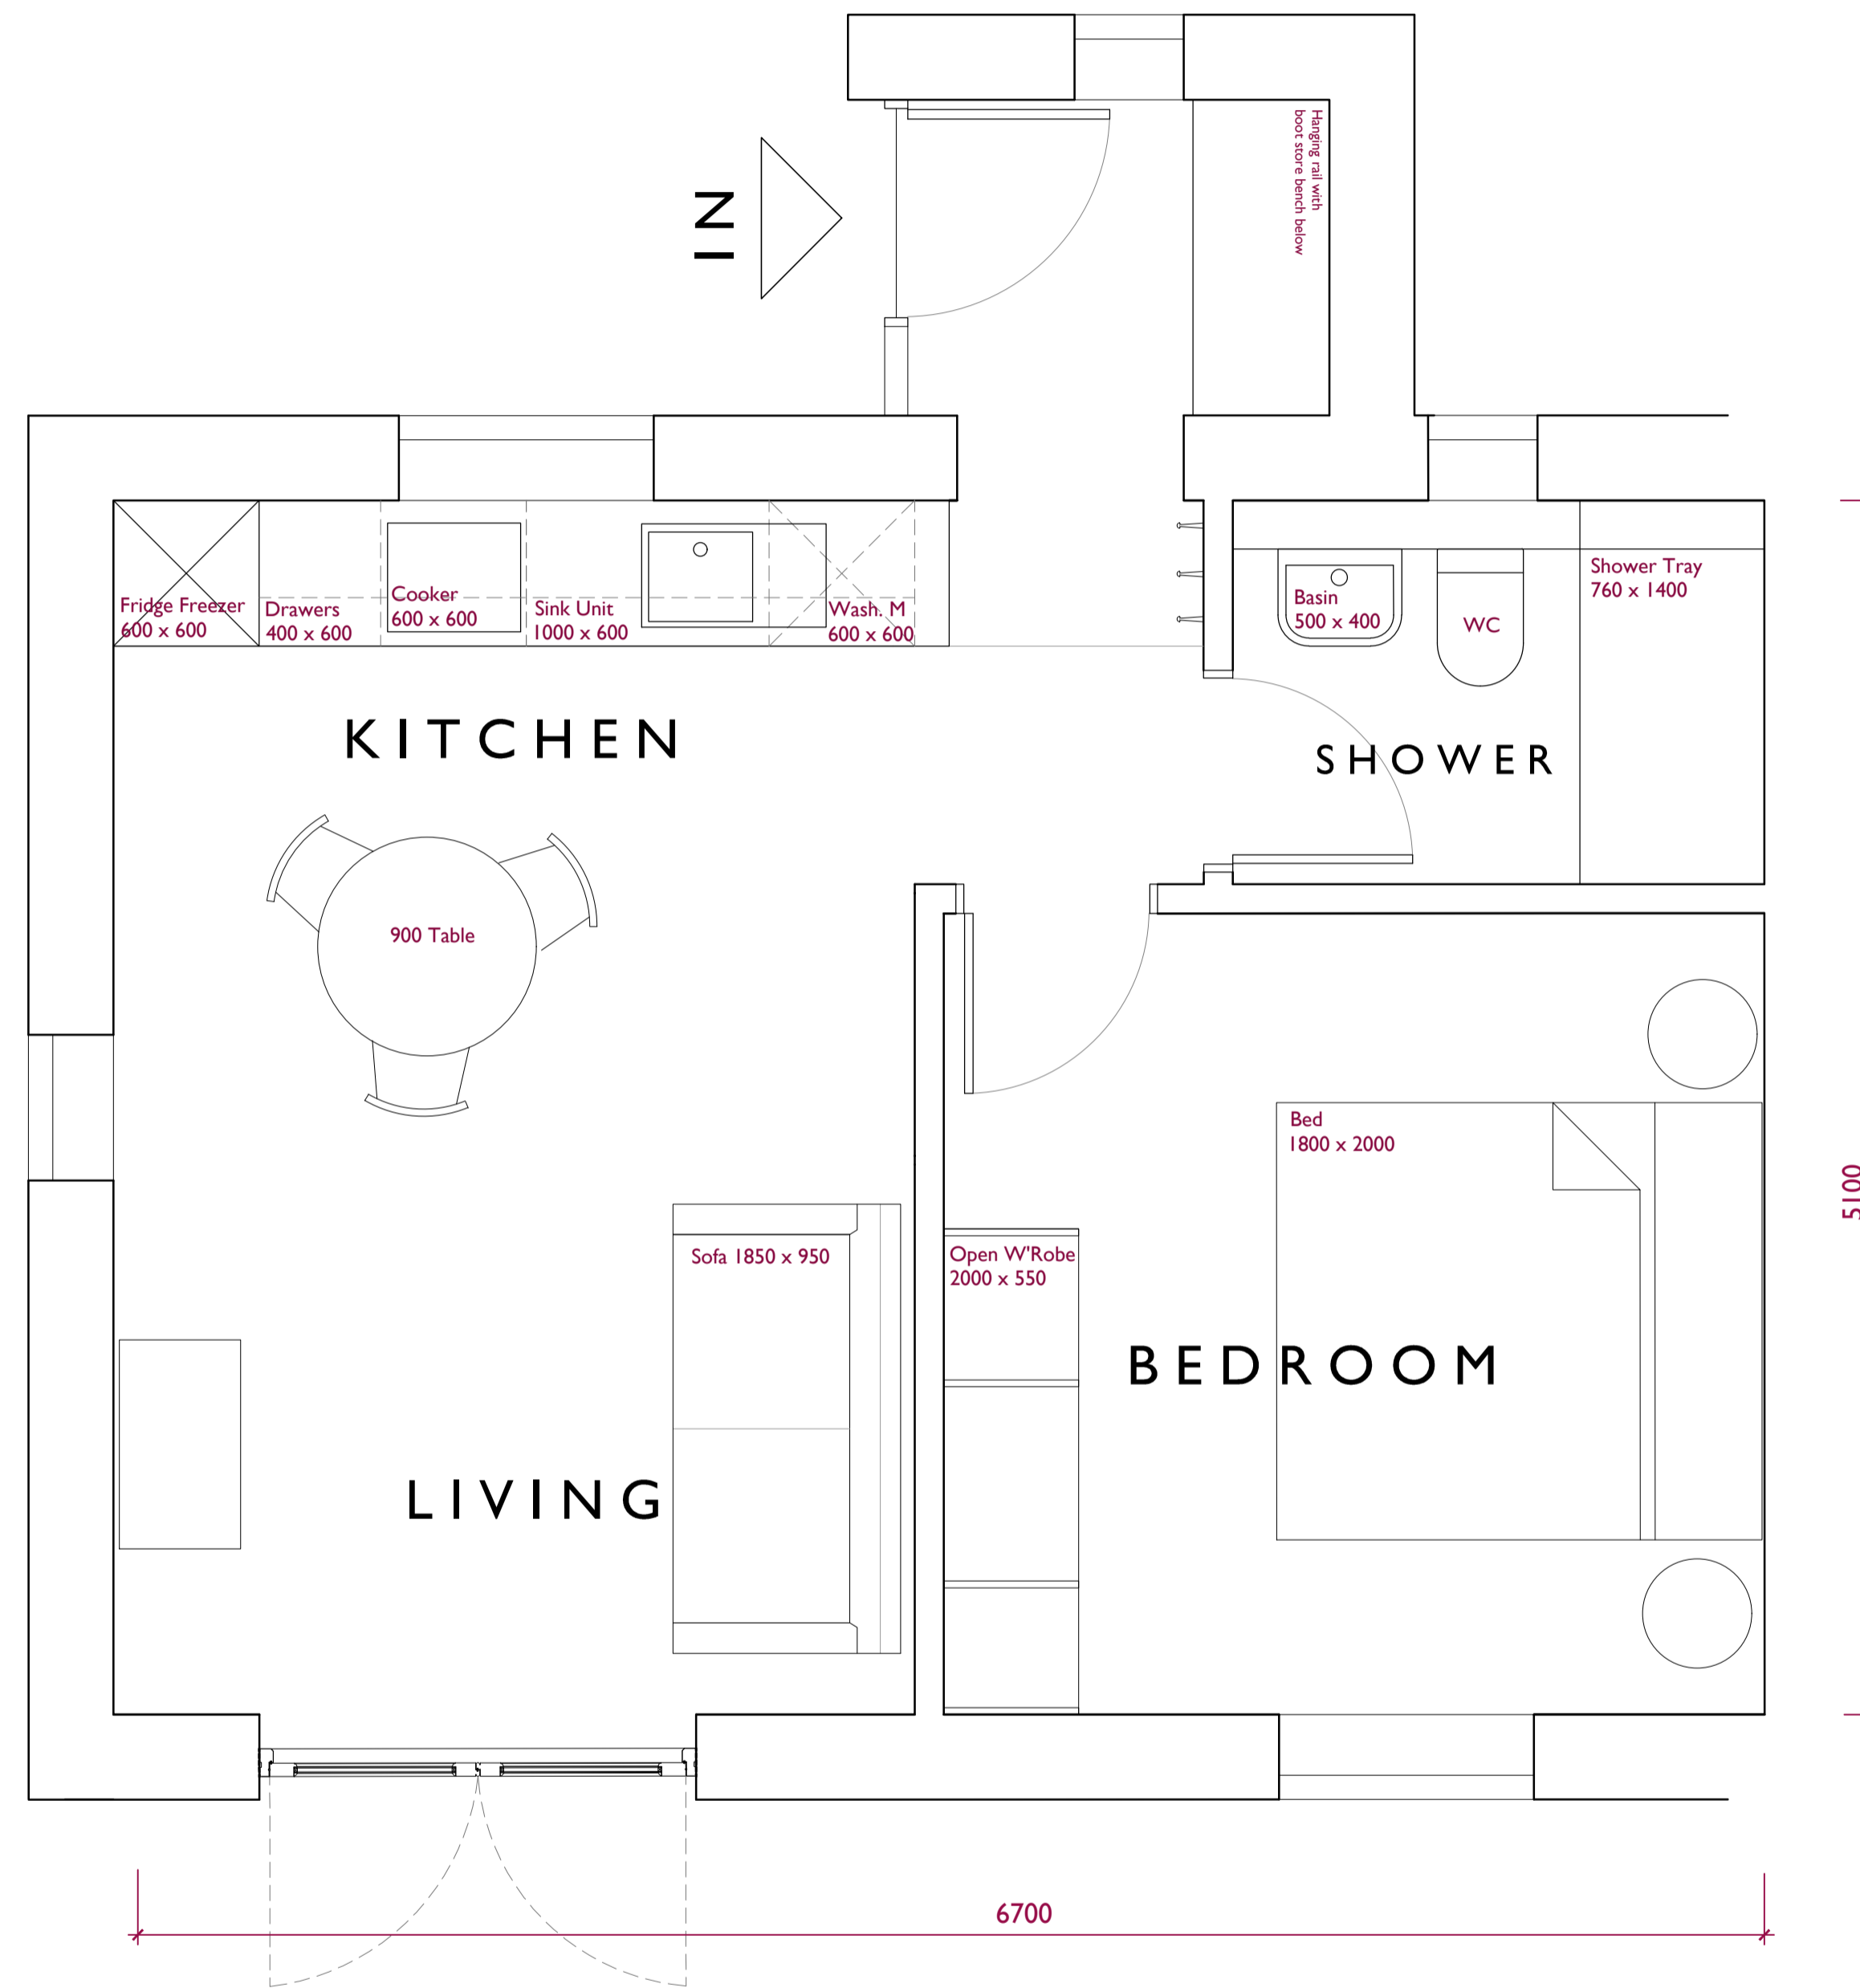

B	NL	25.02.21	Planning Issue
A	NL	22.02.21	Revised to Client Comments
-	NL	11.02.21	First Issue

Rev.	DR.	CH.	Date	Notes
PROJECT STAFF ACCOMODATION NEW GRIMSBY TRESKO				
DRAWING PROPOSED 1 BED UNIT VARIANTS				
DRAWING No. 4178_020 B.				

SCALE: 1:25 @ A1	DATE: FEB '21
1:50 @ A3	

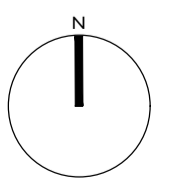

**llewellyn
harker
lowe**