
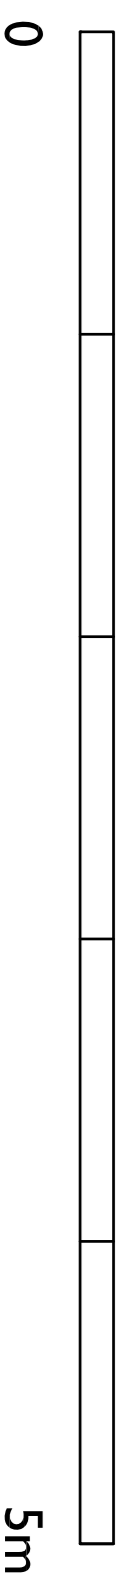


# 2 BEDROOM


GIA 66msq

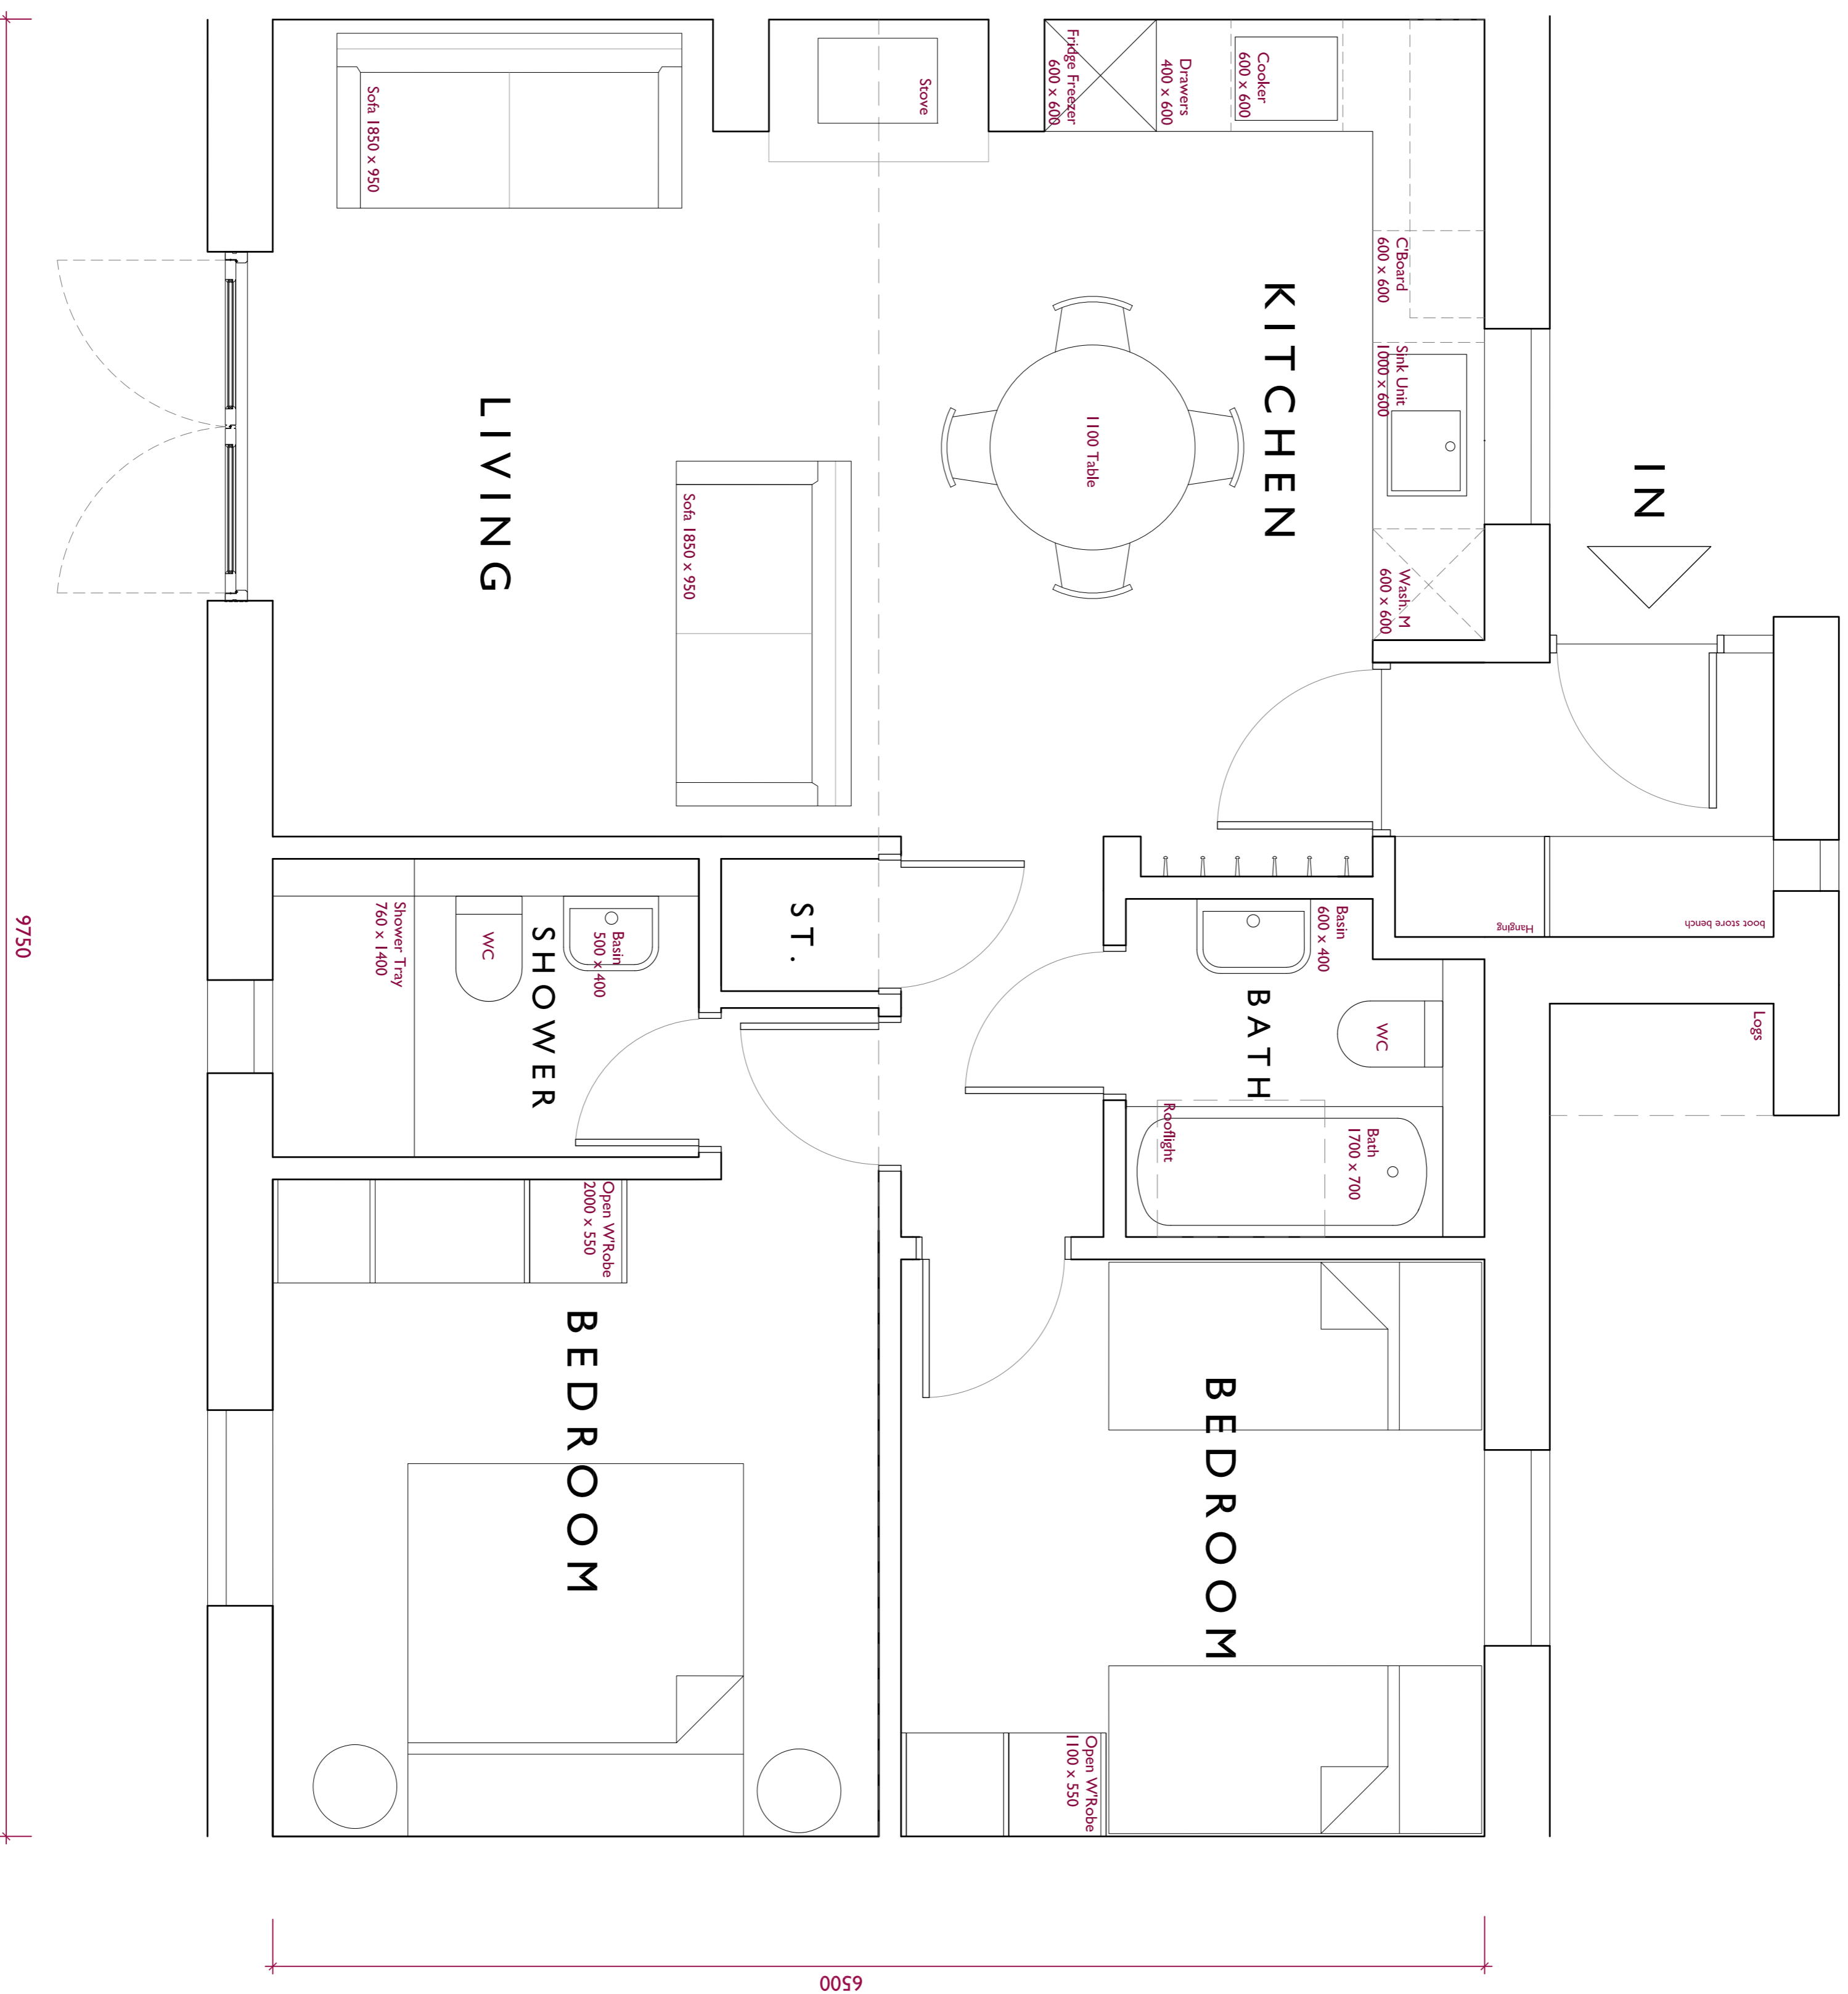

**RECEIVED**  
By Emma Kingwell at 4:23 pm, Mar 08, 2021

B NL 25.02.21 Planning Issue  
A NL 22.02.21 Received for Client Comments  
Rev. DR. CH. Date: None  
PROJECT STAFF ACCOMMODATION  
NEW GRIMSBY TRESCO  
DRAWING PROPOSED 2 BED UNIT

DRAWING No. 4178\_021 B.  
SCALE 1:50 @ A1 DATE FEB '21  
1:50 @ A3

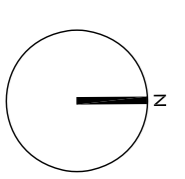

**Ilewelllyn**  
harker  
lowe