

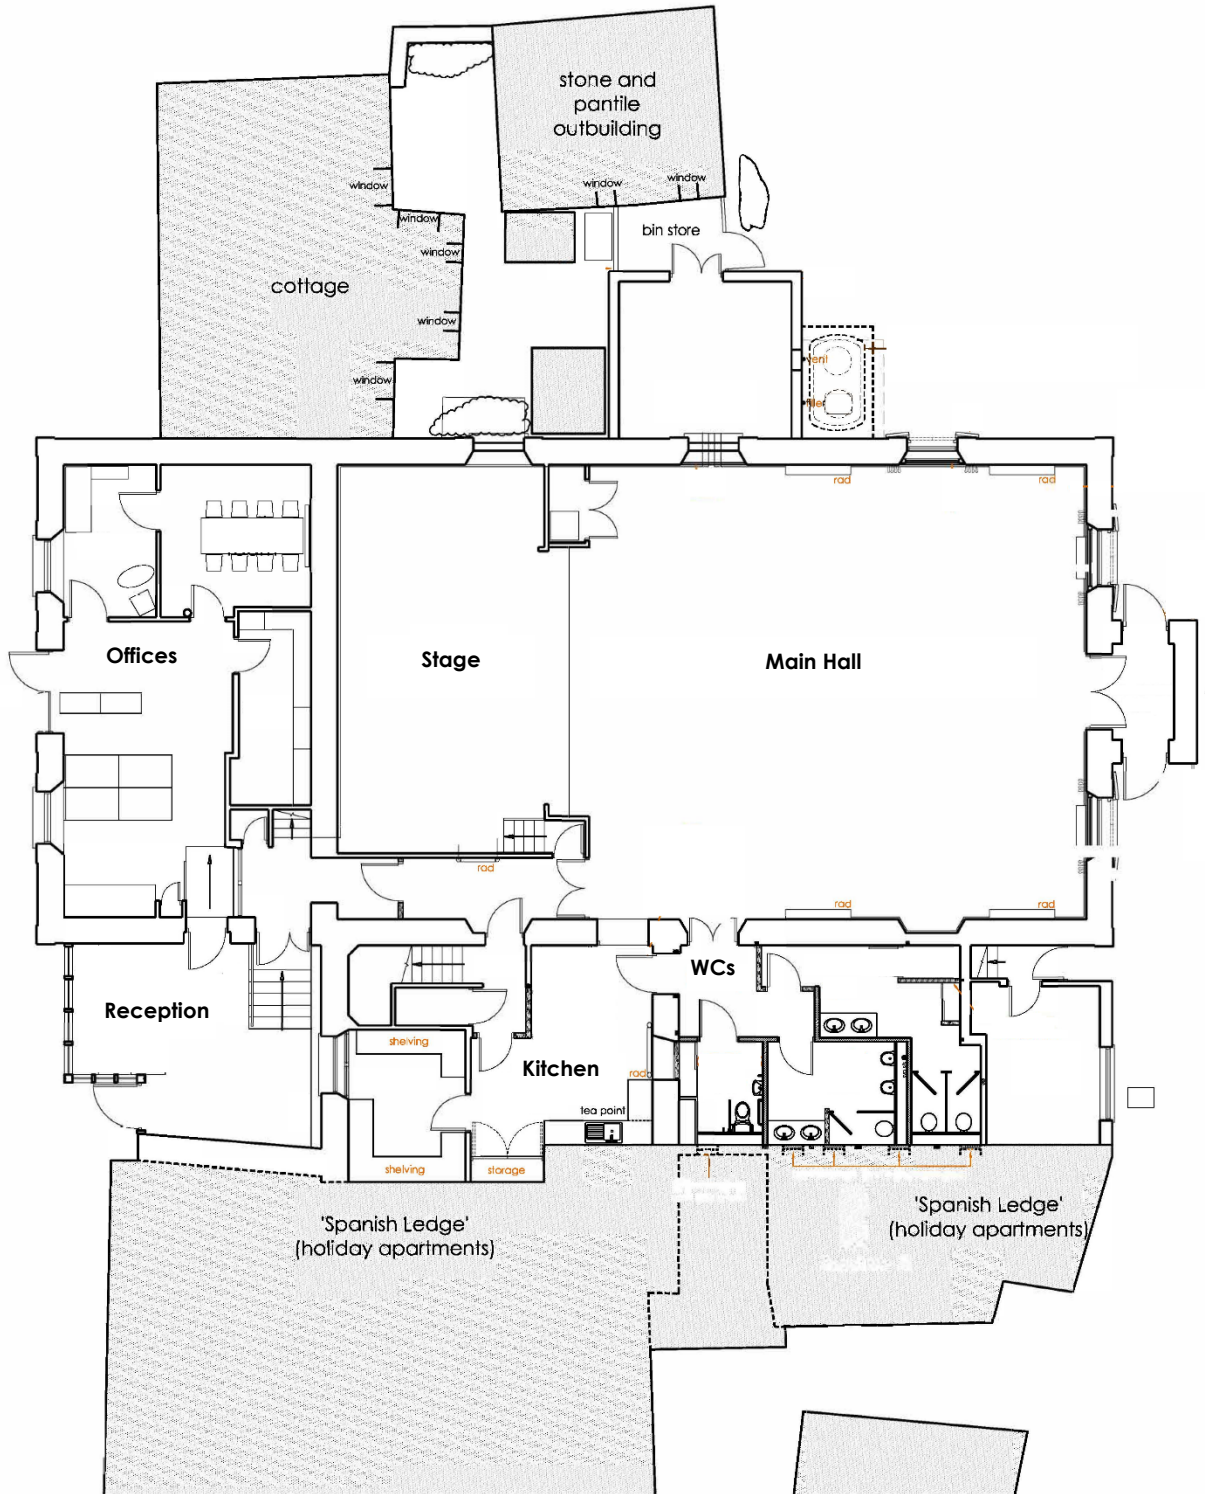


Existing Use of the Ground Floor of the Town Hall

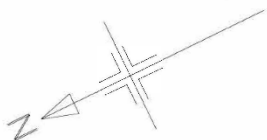



Scale 1:275

Proposed Use of the Ground Floor of the Town Hall

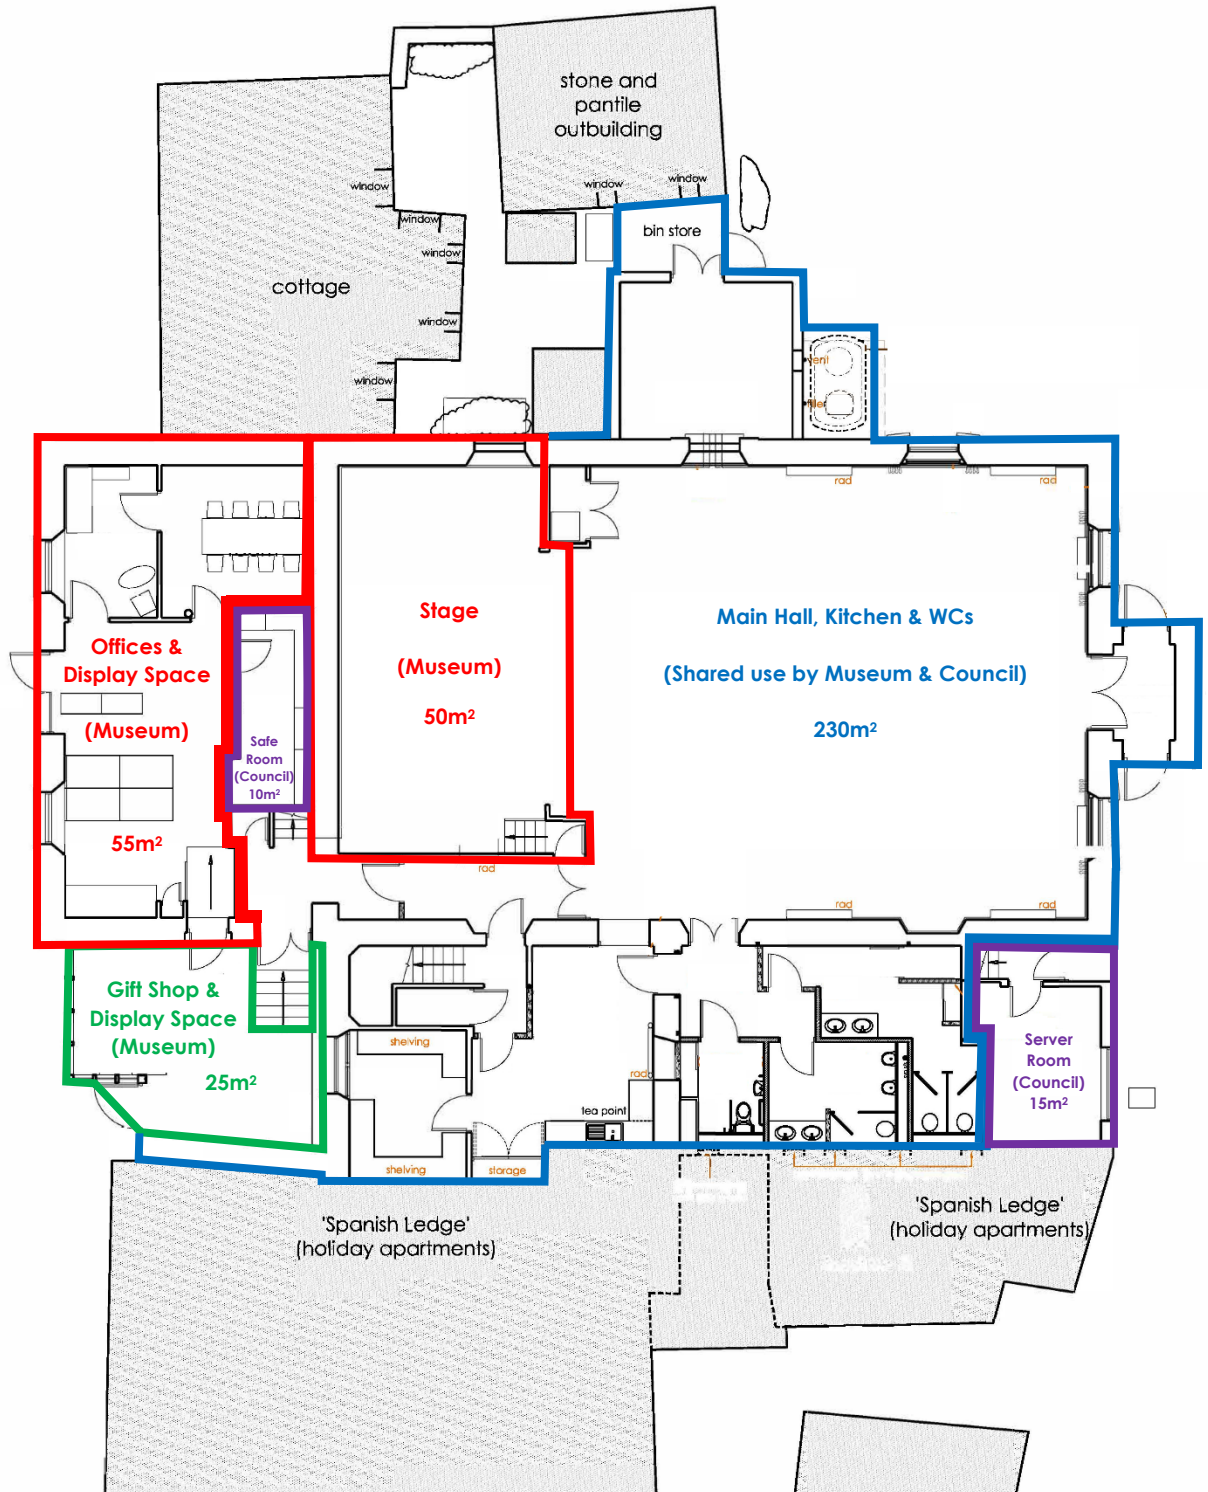


Scale 1:275 | 385m²

Existing Use of the First Floor of the Town Hall

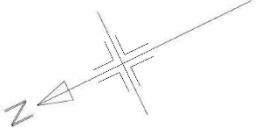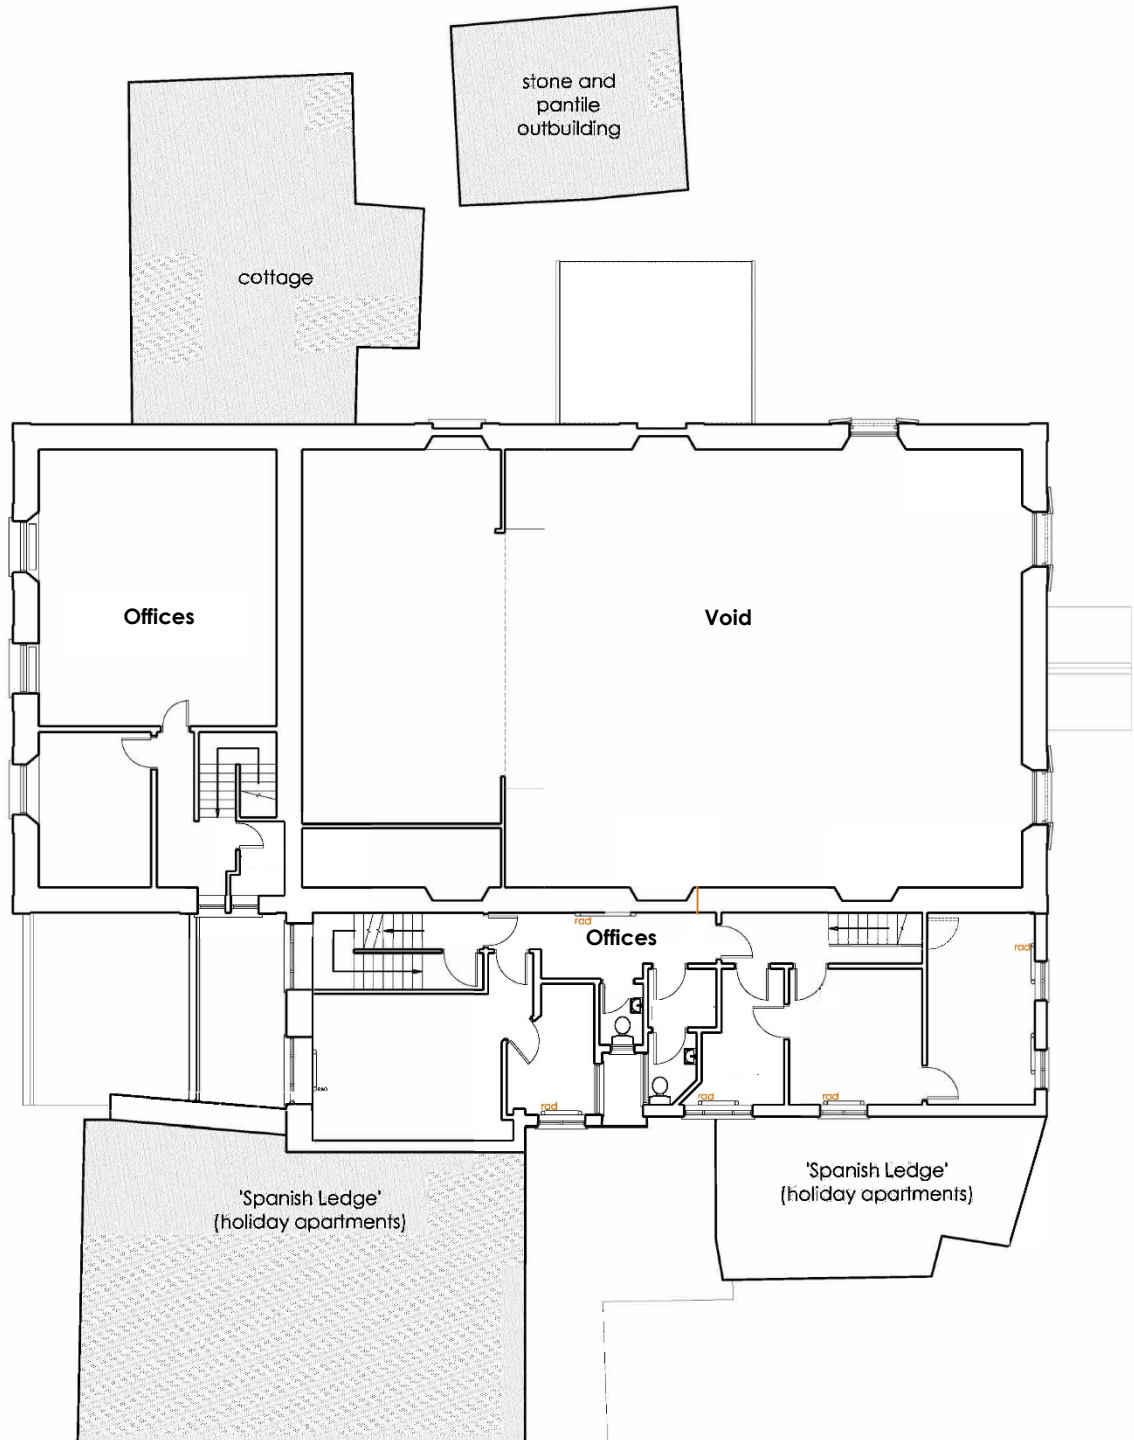


Scale 1:275

Proposed Use of the First Floor of the Town Hall

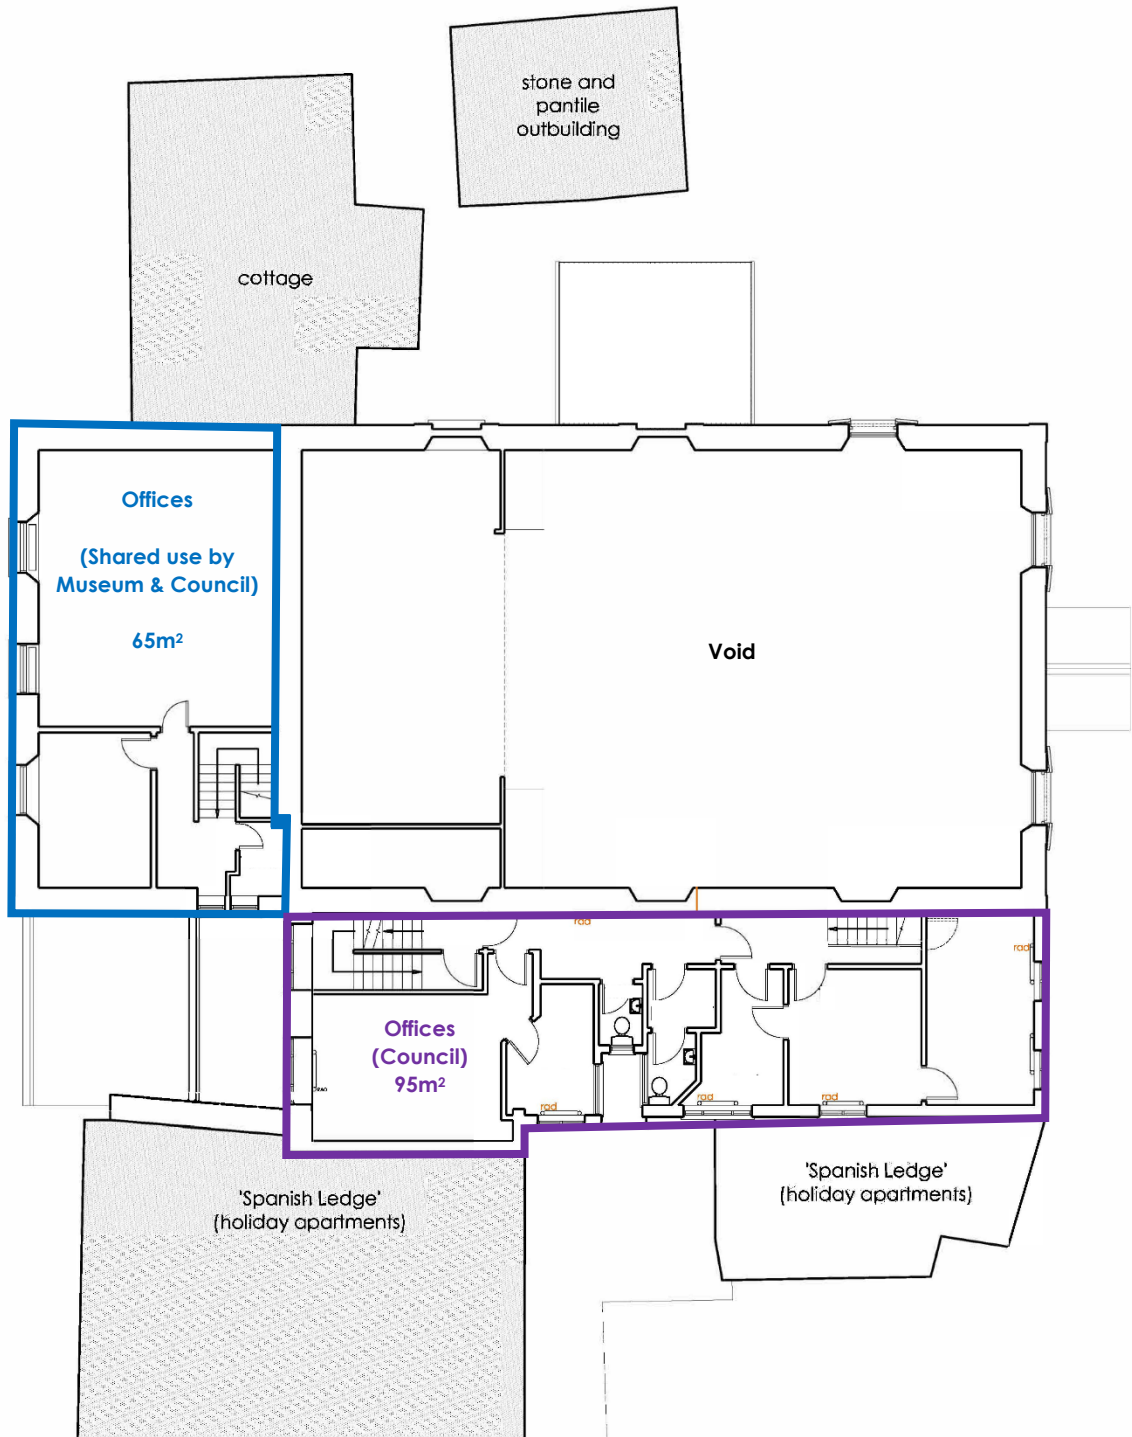


Scale 1:275 | 160m²

Existing Use of the Second Floor of the Town Hall

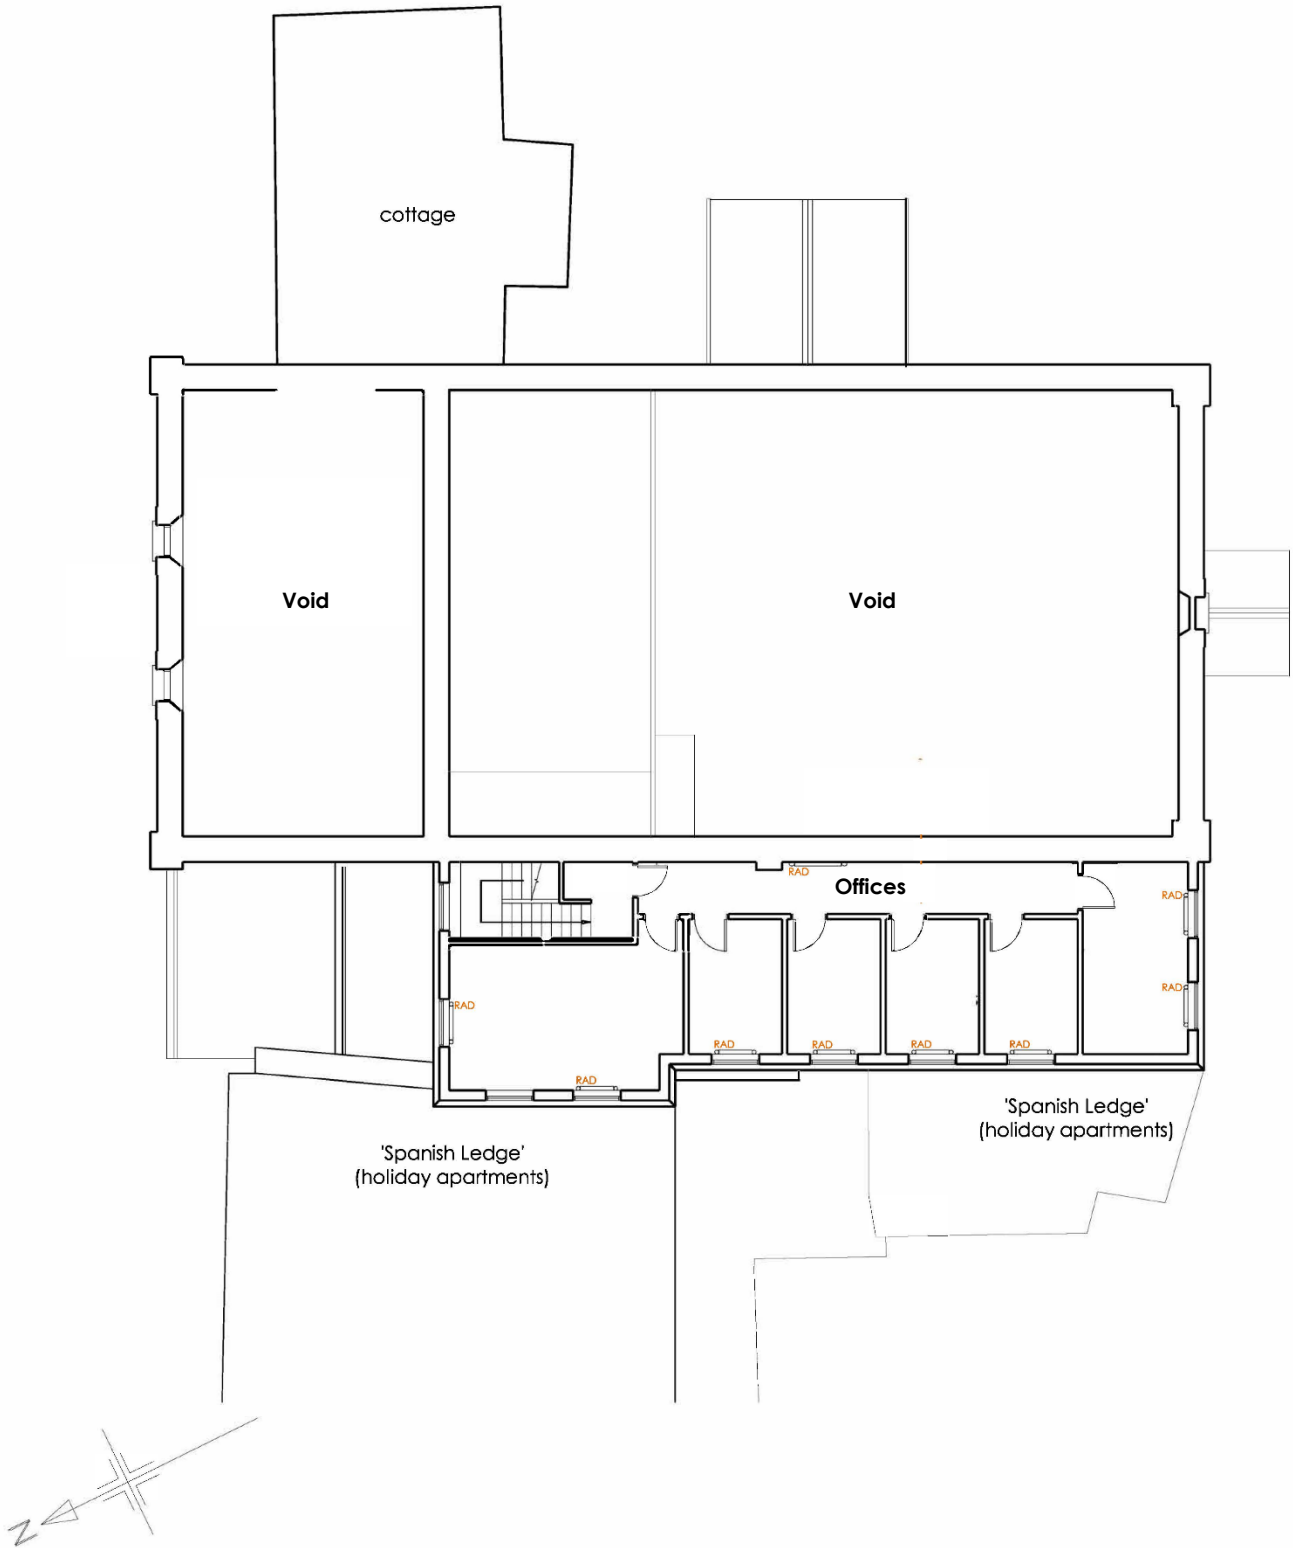

Scale 1:275

Proposed Use of the Second Floor of the Town Hall

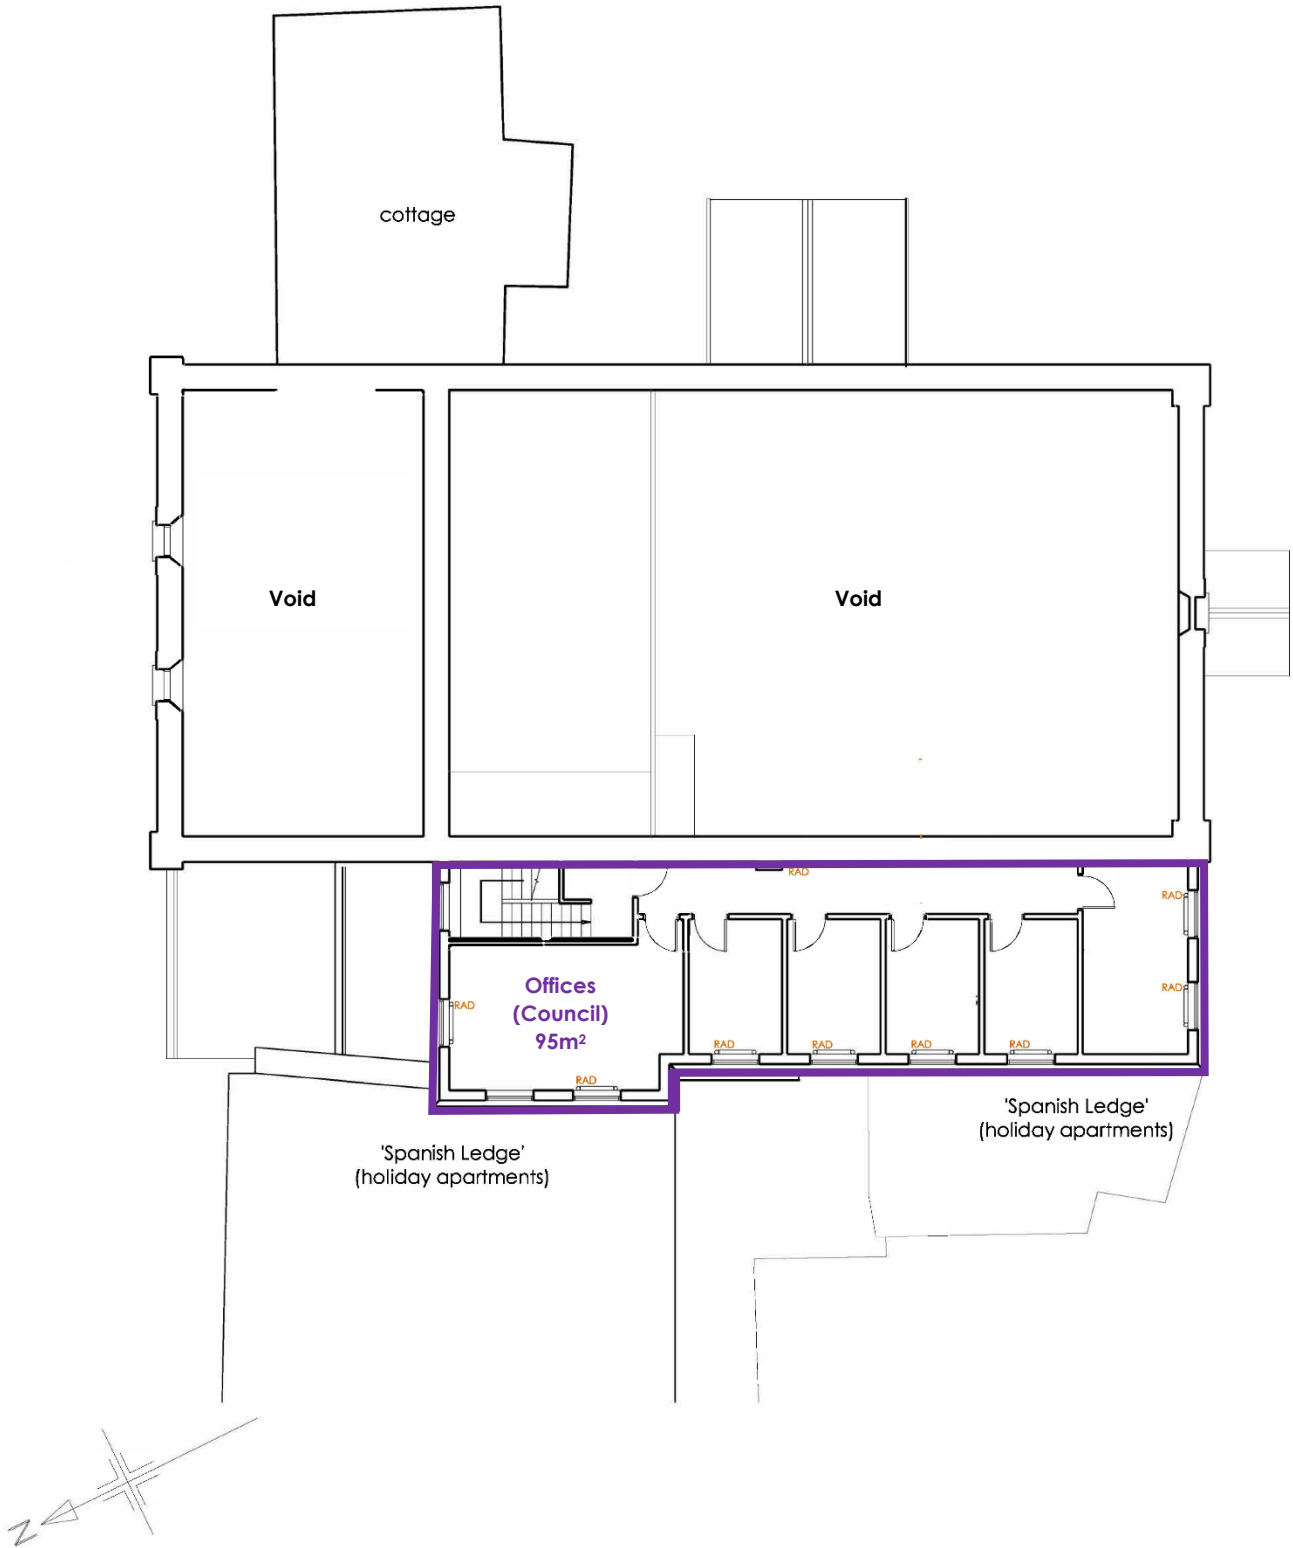

Scale 1:275 | 95m²