



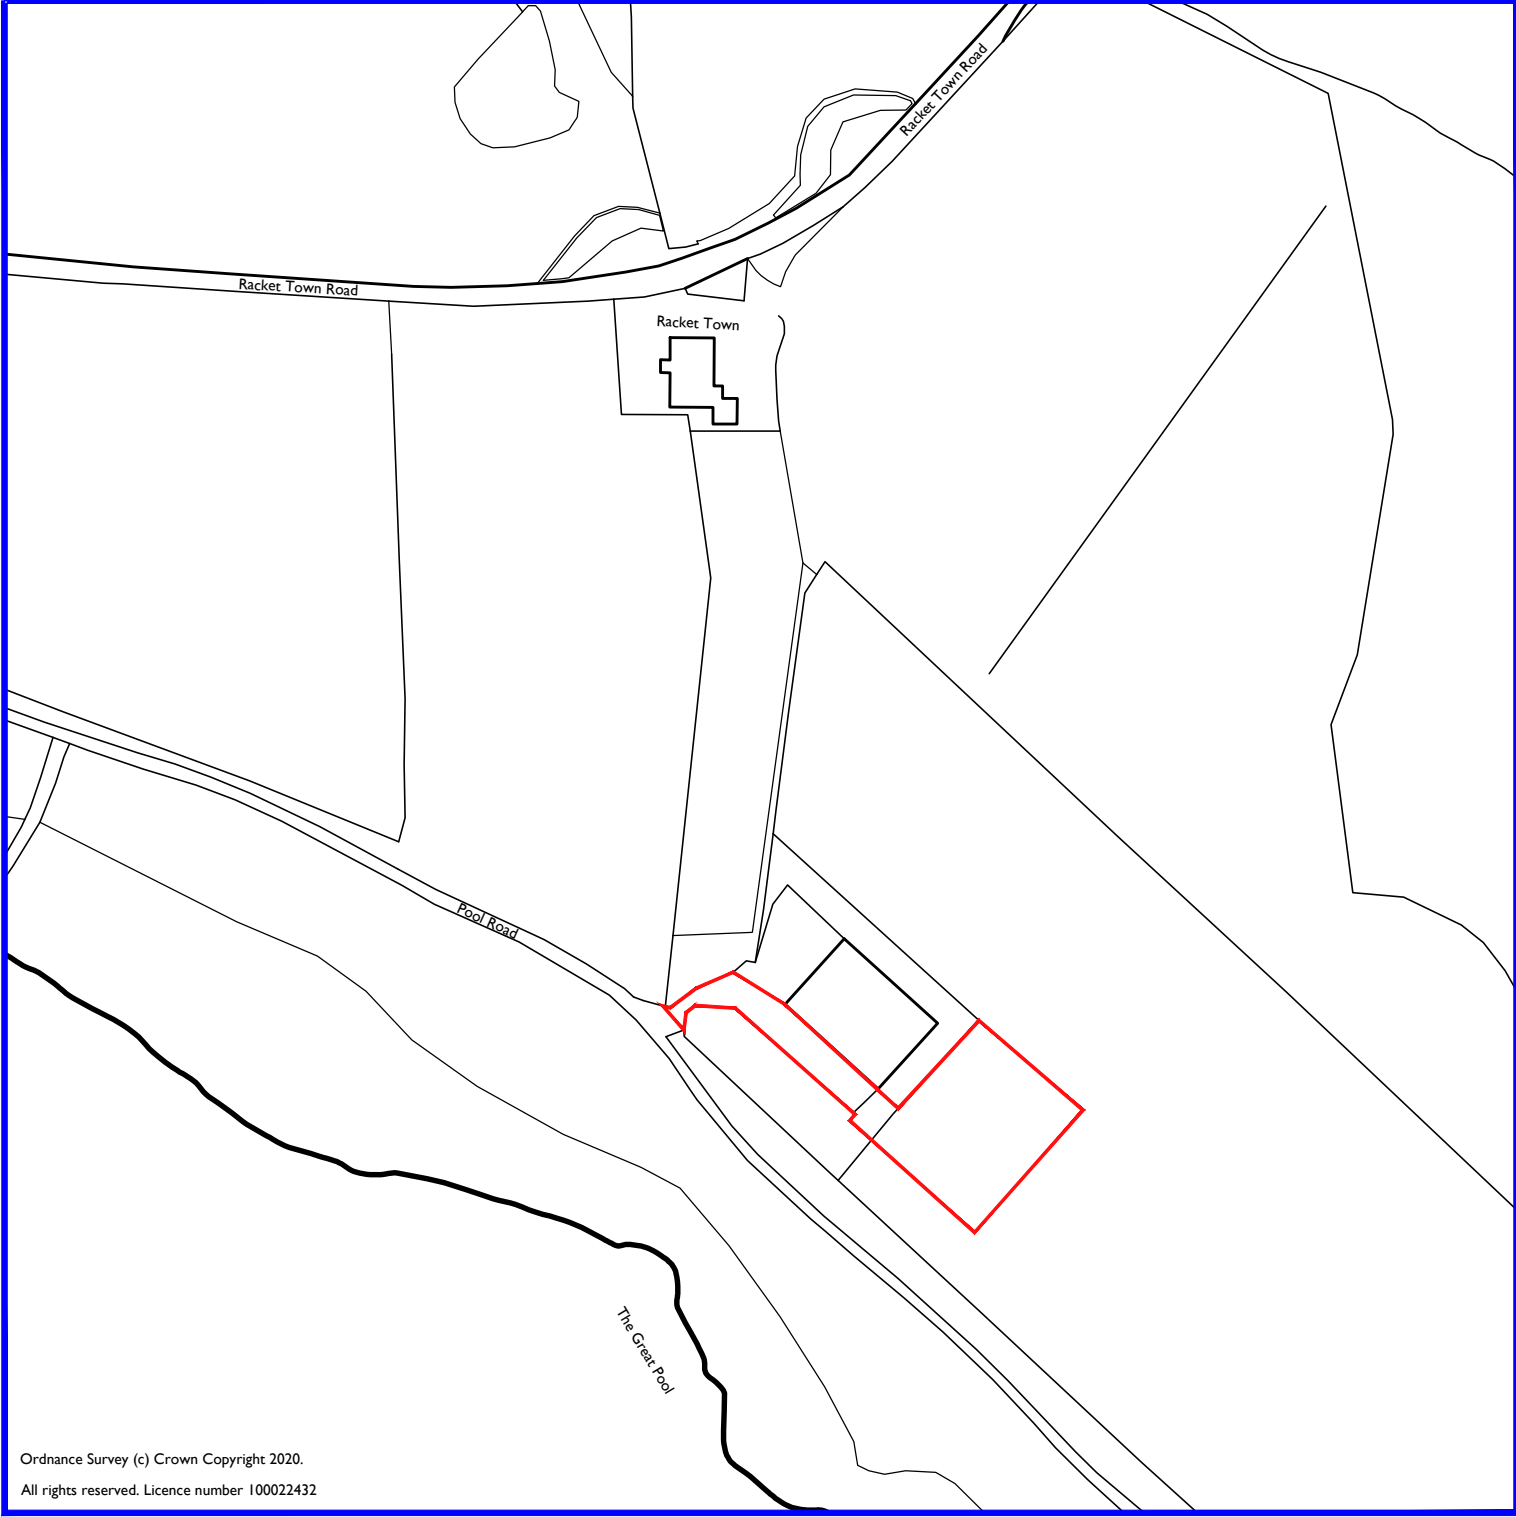

Ordnance Survey (c) Crown Copyright 2020.
All rights reserved. Licence number 100022432

Rev.	JW DR.	NL CH.	14.04.21 Date	First Issue Notes
PROJECT		TRESKO TEMPORARY ACCOMMODATION		
DRAWING		SITE LOCATION PLAN		
DRAWING No.		3931_TA_01		
SCALE:		1:1250 @ A4	DATE:	April 2021

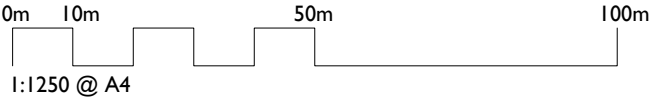

llewellyn
harker
lowe