


To Buzza Tower

**RECEIVED**  
By Emma Kingwell at 8:17 am, Apr 23, 2021

- NOTES
- 1 THIS DRAWING IS THE COPYRIGHT OF THE ARCHITECT AND MAY NOT BE REPRODUCED WITHOUT LICENCE
  - 2 DO NOT SCALE OFF THIS DRAWING FOR CONSTRUCTION PURPOSES
  - 3 ALL DIMENSIONS AND LEVELS ARE TO BE CHECKED ON SITE BY THE CONTRACTOR BEFORE COMMENCEMENT OF WORK AND ANY DISCREPANCIES REPORTED TO THE ARCHITECT
  - 4 NO RESPONSIBILITY CAN BE ACCEPTED FOR ERRORS ARISING ON SITE DUE TO UNAUTHORISED VARIATIONS FROM THE ARCHITECTS DRAWINGS.

AMENDMENTS

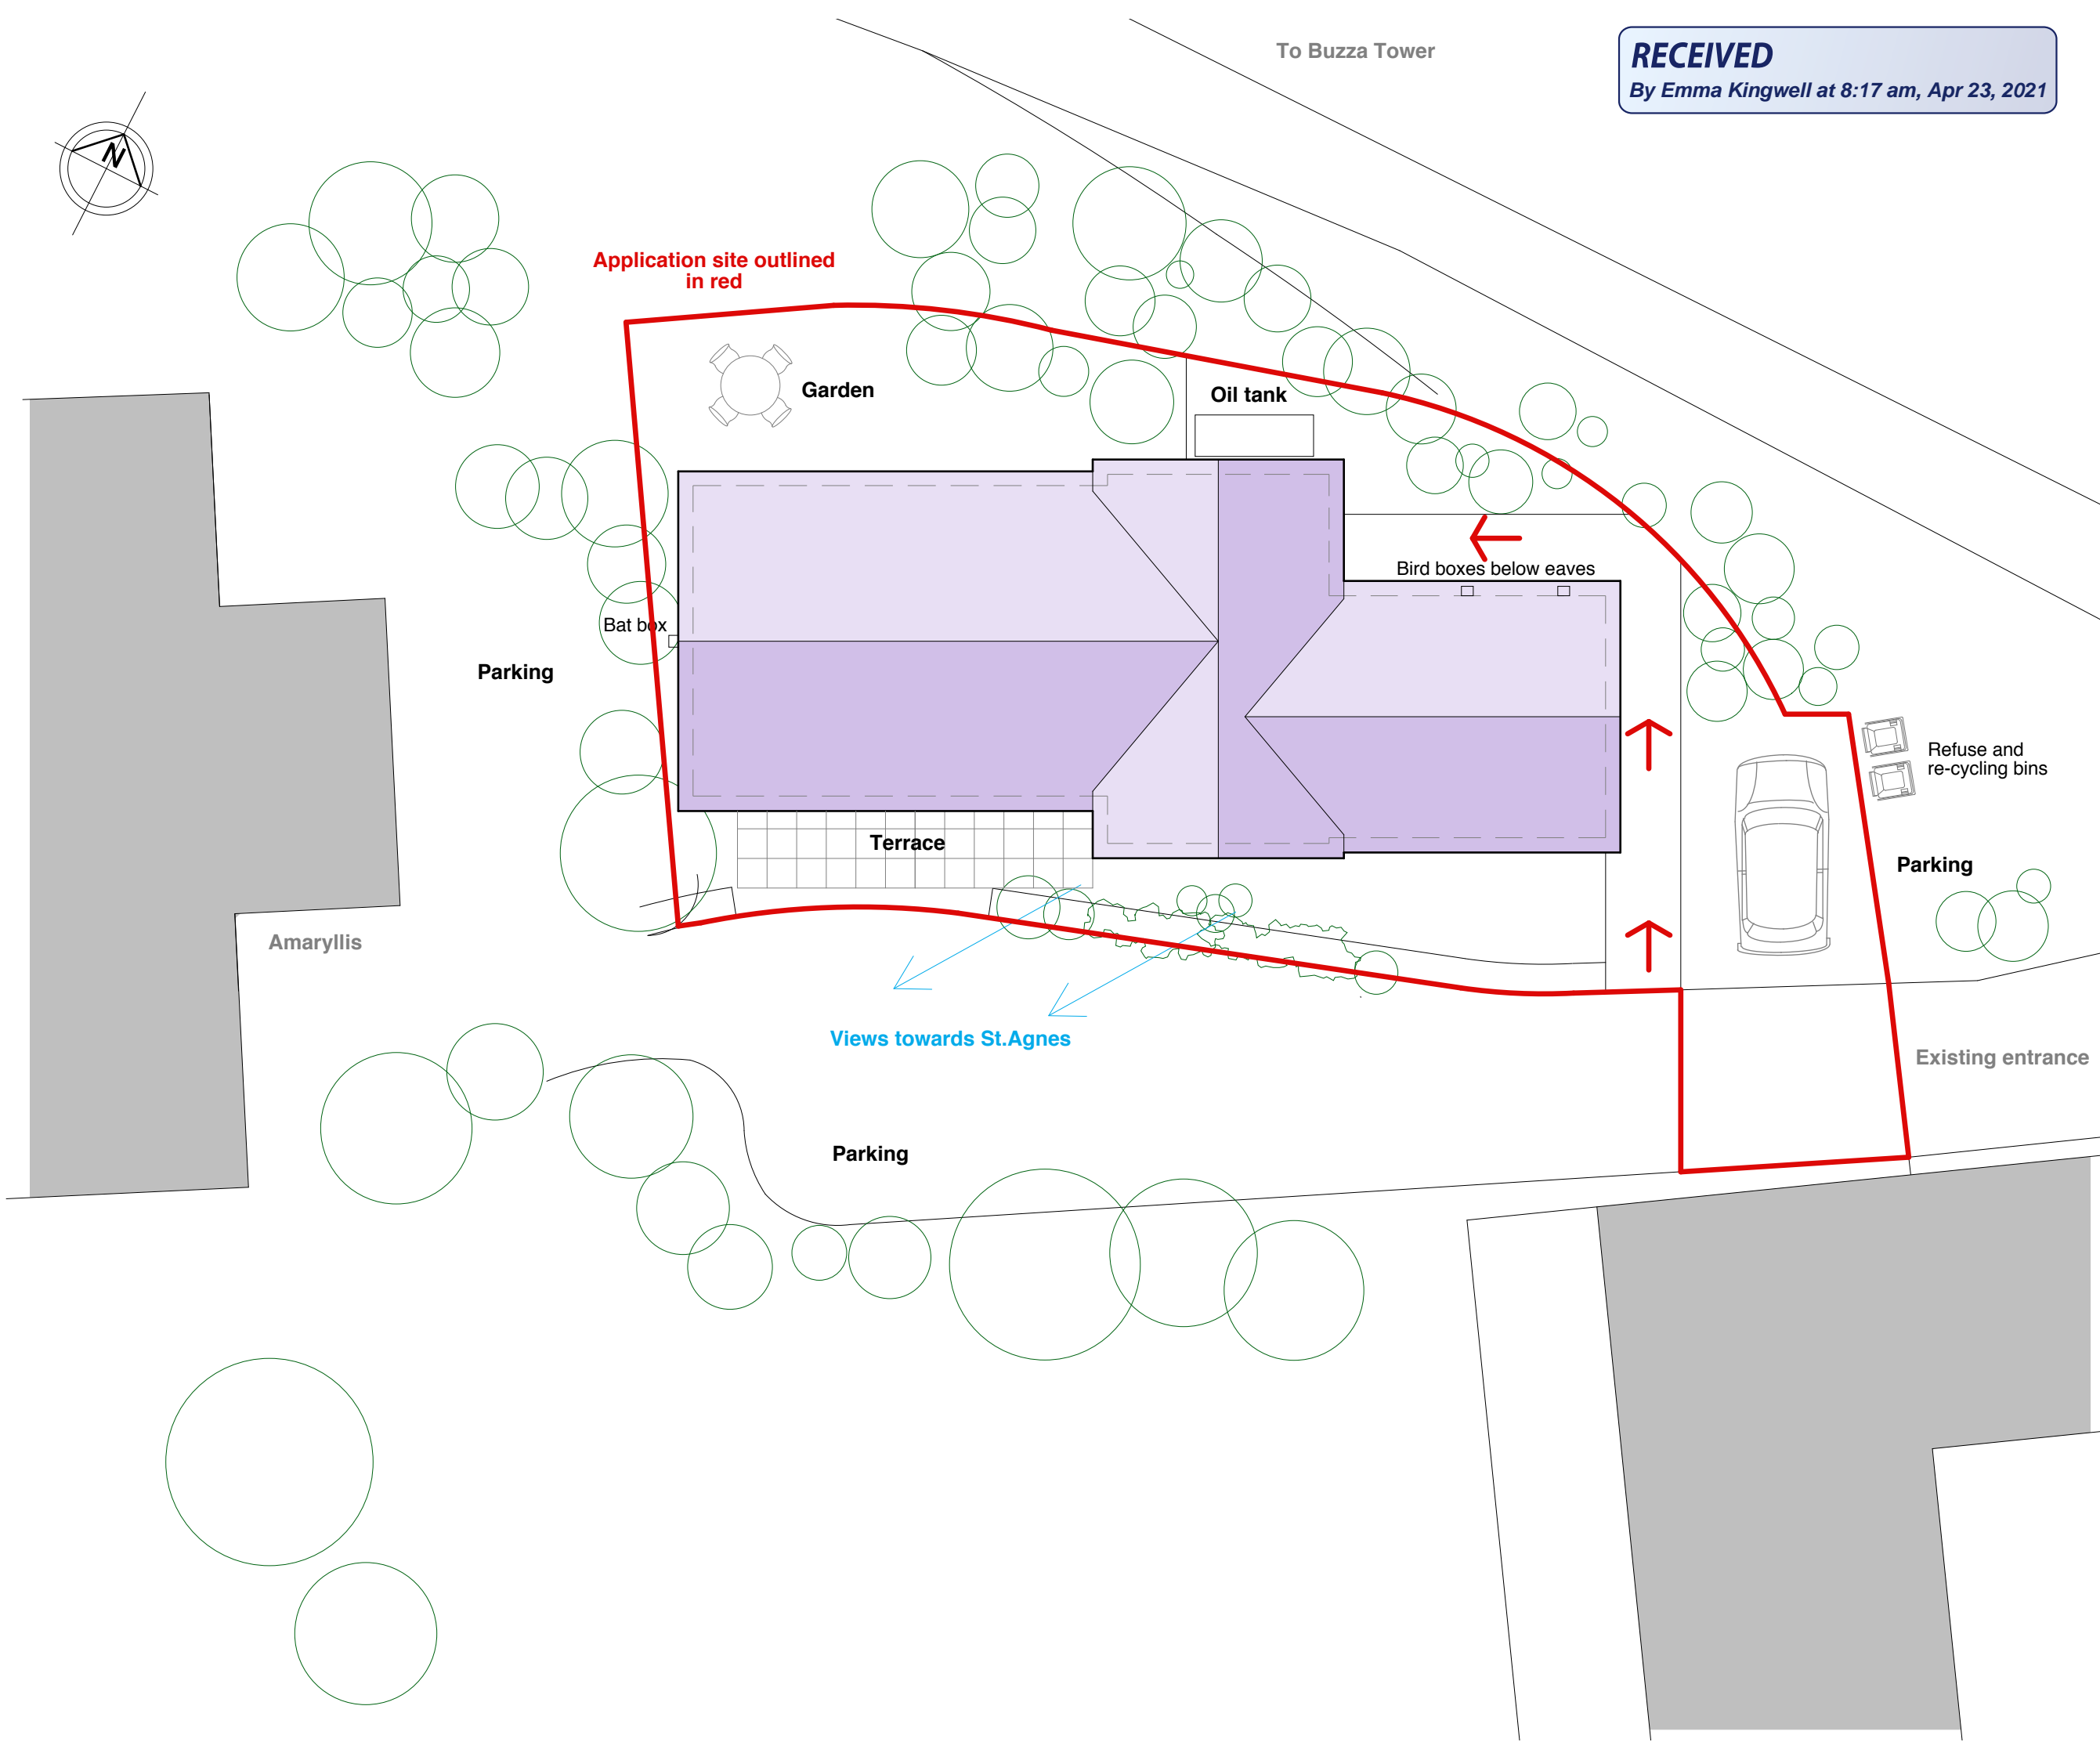

**PLANNING**

Studio St Ives  
4 Gabriel Street  
St Ives  
TR26 2LU  
01736 798427

**MIKE BRADBURY  
DESIGN**

PZ

JOB  
**Change of use and extension of garage  
Amaryllis, Buzza Hill  
St. Marys  
Isles of Scilly, TR21 0NQ  
for  
Mr & Mrs C Jones**

TITLE  
**Proposed Site Plan**

DRNG. NO. 1980A-P05 REVISION

SCALE  
**1:50 @ A1  
1:100 @ A3**

DATE  
**Mar 2021**

OFFICE USE / PRE-ISSUE