


RECEIVED


By Liv Rickman at 12:37 pm, Dec 05, 2022

STANFORDS
FOR BUSINESS

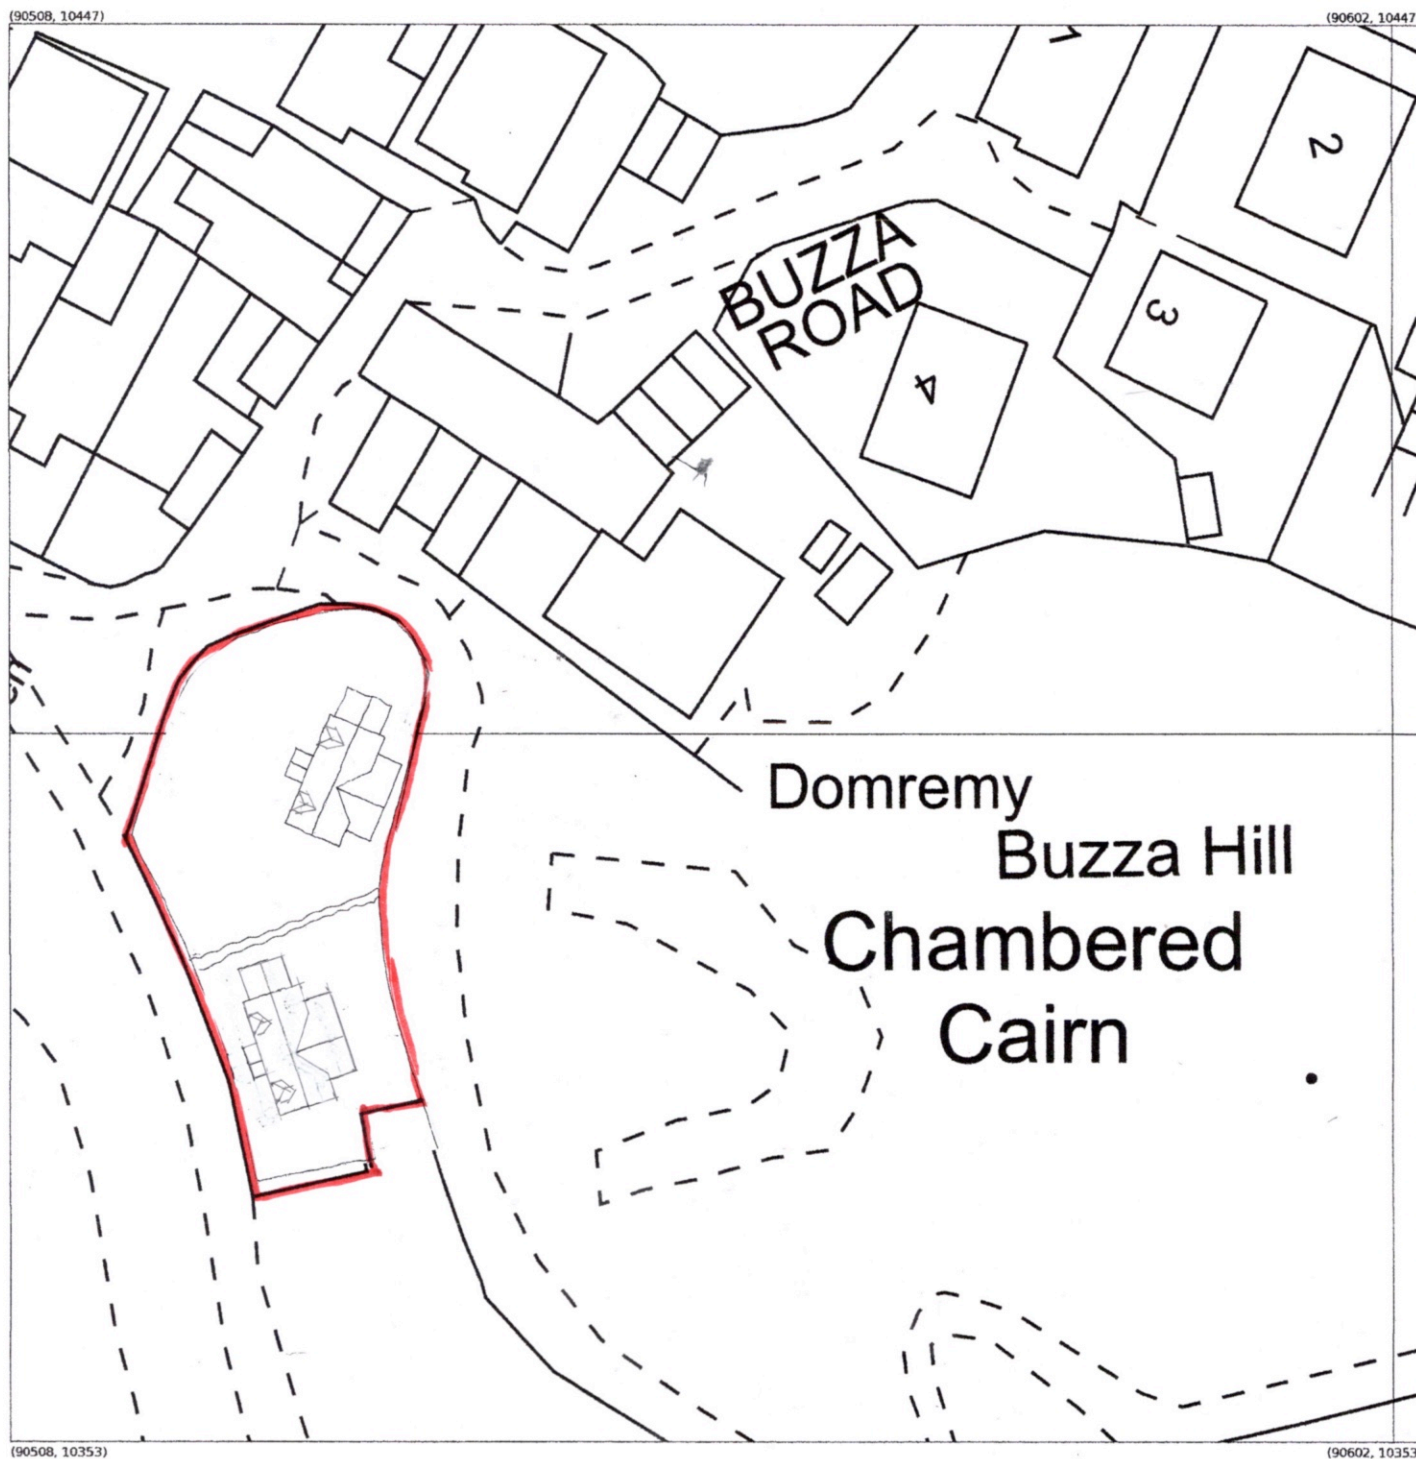

Produced 14 May 2021 from the Ordnance Survey MasterMap (Topography) Database and incorporating surveyed revision available at this date.

The representation of a road, track or path is no evidence of a right of way. The representation of features as lines is no evidence of a property boundary.

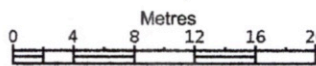

Supplied by: **Stanfords 14 May 2021**
Licence: © Crown Copyright and
database rights 2021 OS100035409
Order Licence Reference: OI1473212
Centre coordinates: 90555 10400

ISLANDS ARCHITECTS

Porthcressa, St Mary's, Isles of Scilly, TR21 0JQ and
Courtney Cottage, Fairfiled Rd, Shroton, DT11 8QA,

Project:

Residential Development, Land at Porthcressa
TR21 0JQ

Drawing:

Proposed Block Plan

Scale:

1:500 @ A3

Drawn:

bdc 15.05.21

Dwg No:

2138 / 08B