
## **RECEIVED**

By Liv Rickman at 12:40 pm, Dec 05, 2022

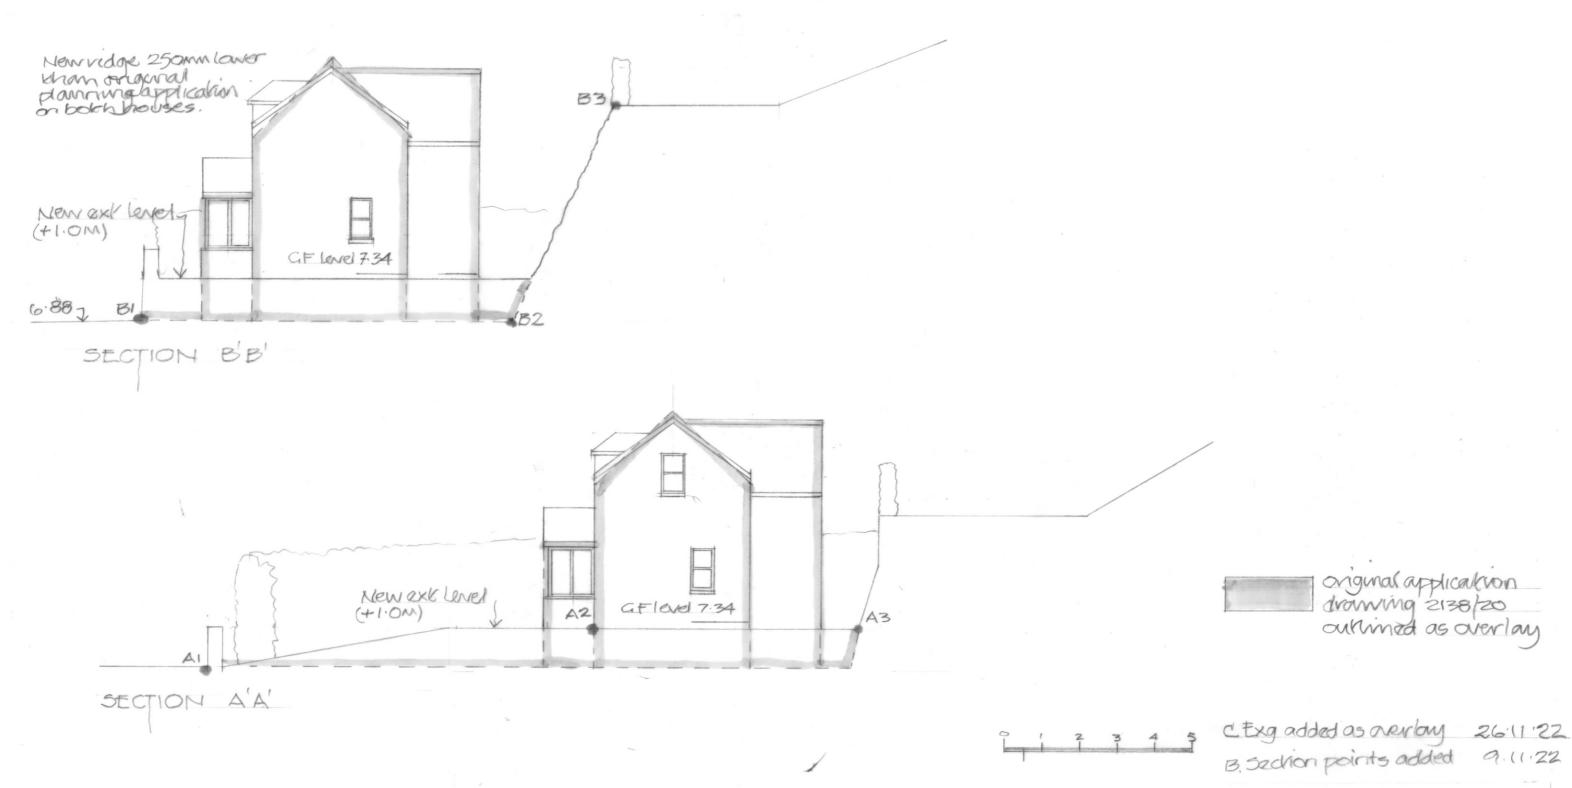

Refer to plan dwg No 2138/06B.

ISLANDS ARCHITECTS

Porthcressa, St Mary's, Isles of Scilly, TR21 0JQ and Courtney Cottage, Fairfiled Rd, Shroton, DT11 8QA,

Project:

Residential Development, Land at Porthcressa TR21 0JQ

Drawing:

Proposed Site Sections AA and BB

 Scale:
 Drawn:
 Dwg No:

 1:100 @ A3
 bdc 15.07.22
 2138/20 C